


"□" Cut in middle of N
headwall of RCB on 21st St.
North. 1004.3' W & 22.1' N of
SE Cor., SE1/4, Sec. 2,
T-27-S, R-2-E.
Elev. = 173.23 City Datum

RR spike in N. face of power
pole 840.0' west of C.L. of
Castle Rock and 48.7' south
of C.L. of 21st St. N.
Elev. = 182.03 City Datum

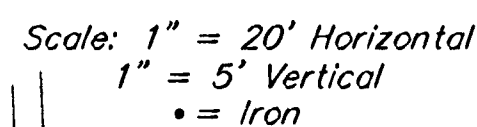

Detention Pond
Static WS = 178.5
100-yr WS = 184.7

RES. "B"
Future
Bond

Sta 8+57.0, Line 3
End construction of 42"
RCP. Install 60.0 S.Y.
light stone rip-rap.
1 - 42" Special RC
headwall

Remove trees only as necessary for storm sewer construction. Cost of removal to be incidental to lump sum bid item "Site Clearing & Restoration".



LINE 3

STORM WATER SEWER #604

BAUGHMAN COMPANY P.A.
ENGINEERING, SURVEYING, & PLANNING

316-262-7271 * 315 ELLIS * WCHITA, KANSAS 67211

PROJECT NUMBER
468-83794

DESIGN NCH	DRAWN TAC	APPROVED	DATE 5/23/04	SCALE Noted	OF
---------------	--------------	----------	-----------------	----------------	----

SHEET
13
—OF—
31

KruidNorth / SWS12 04-04-F849