
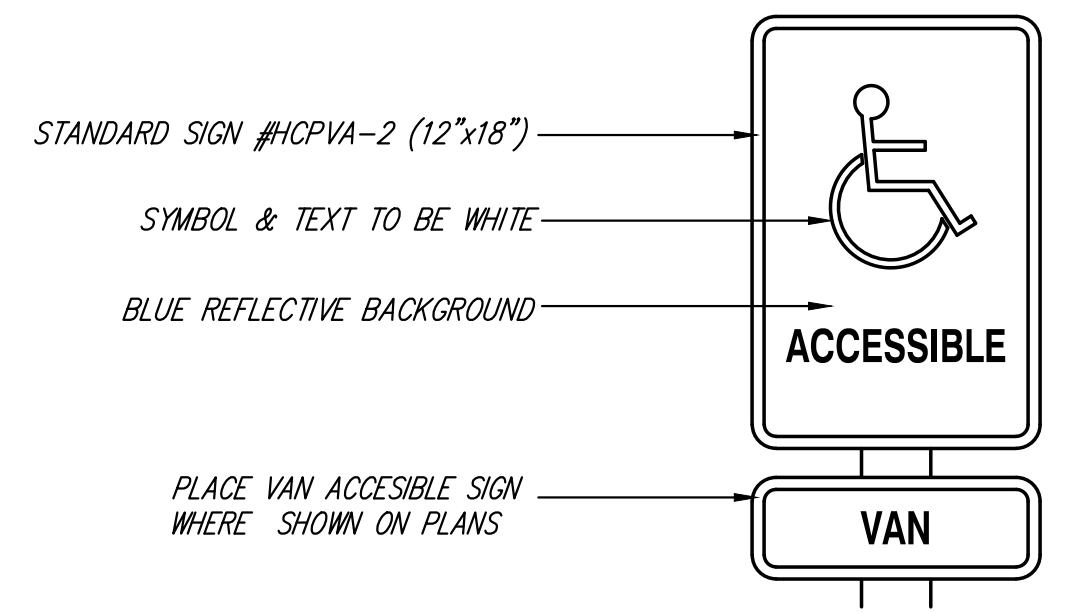



PLOTTED: Tuesday, July 30, 2019 @ 11:27AM

J:\PROJECTS\2019\1601010221\_PERFECTION\_AUBURN\_LAKES\_16221\_CAD\SHOTS\05\_CIVIL\PAV\PHASE\_2\16221-05-5204B-PHZ.DWG

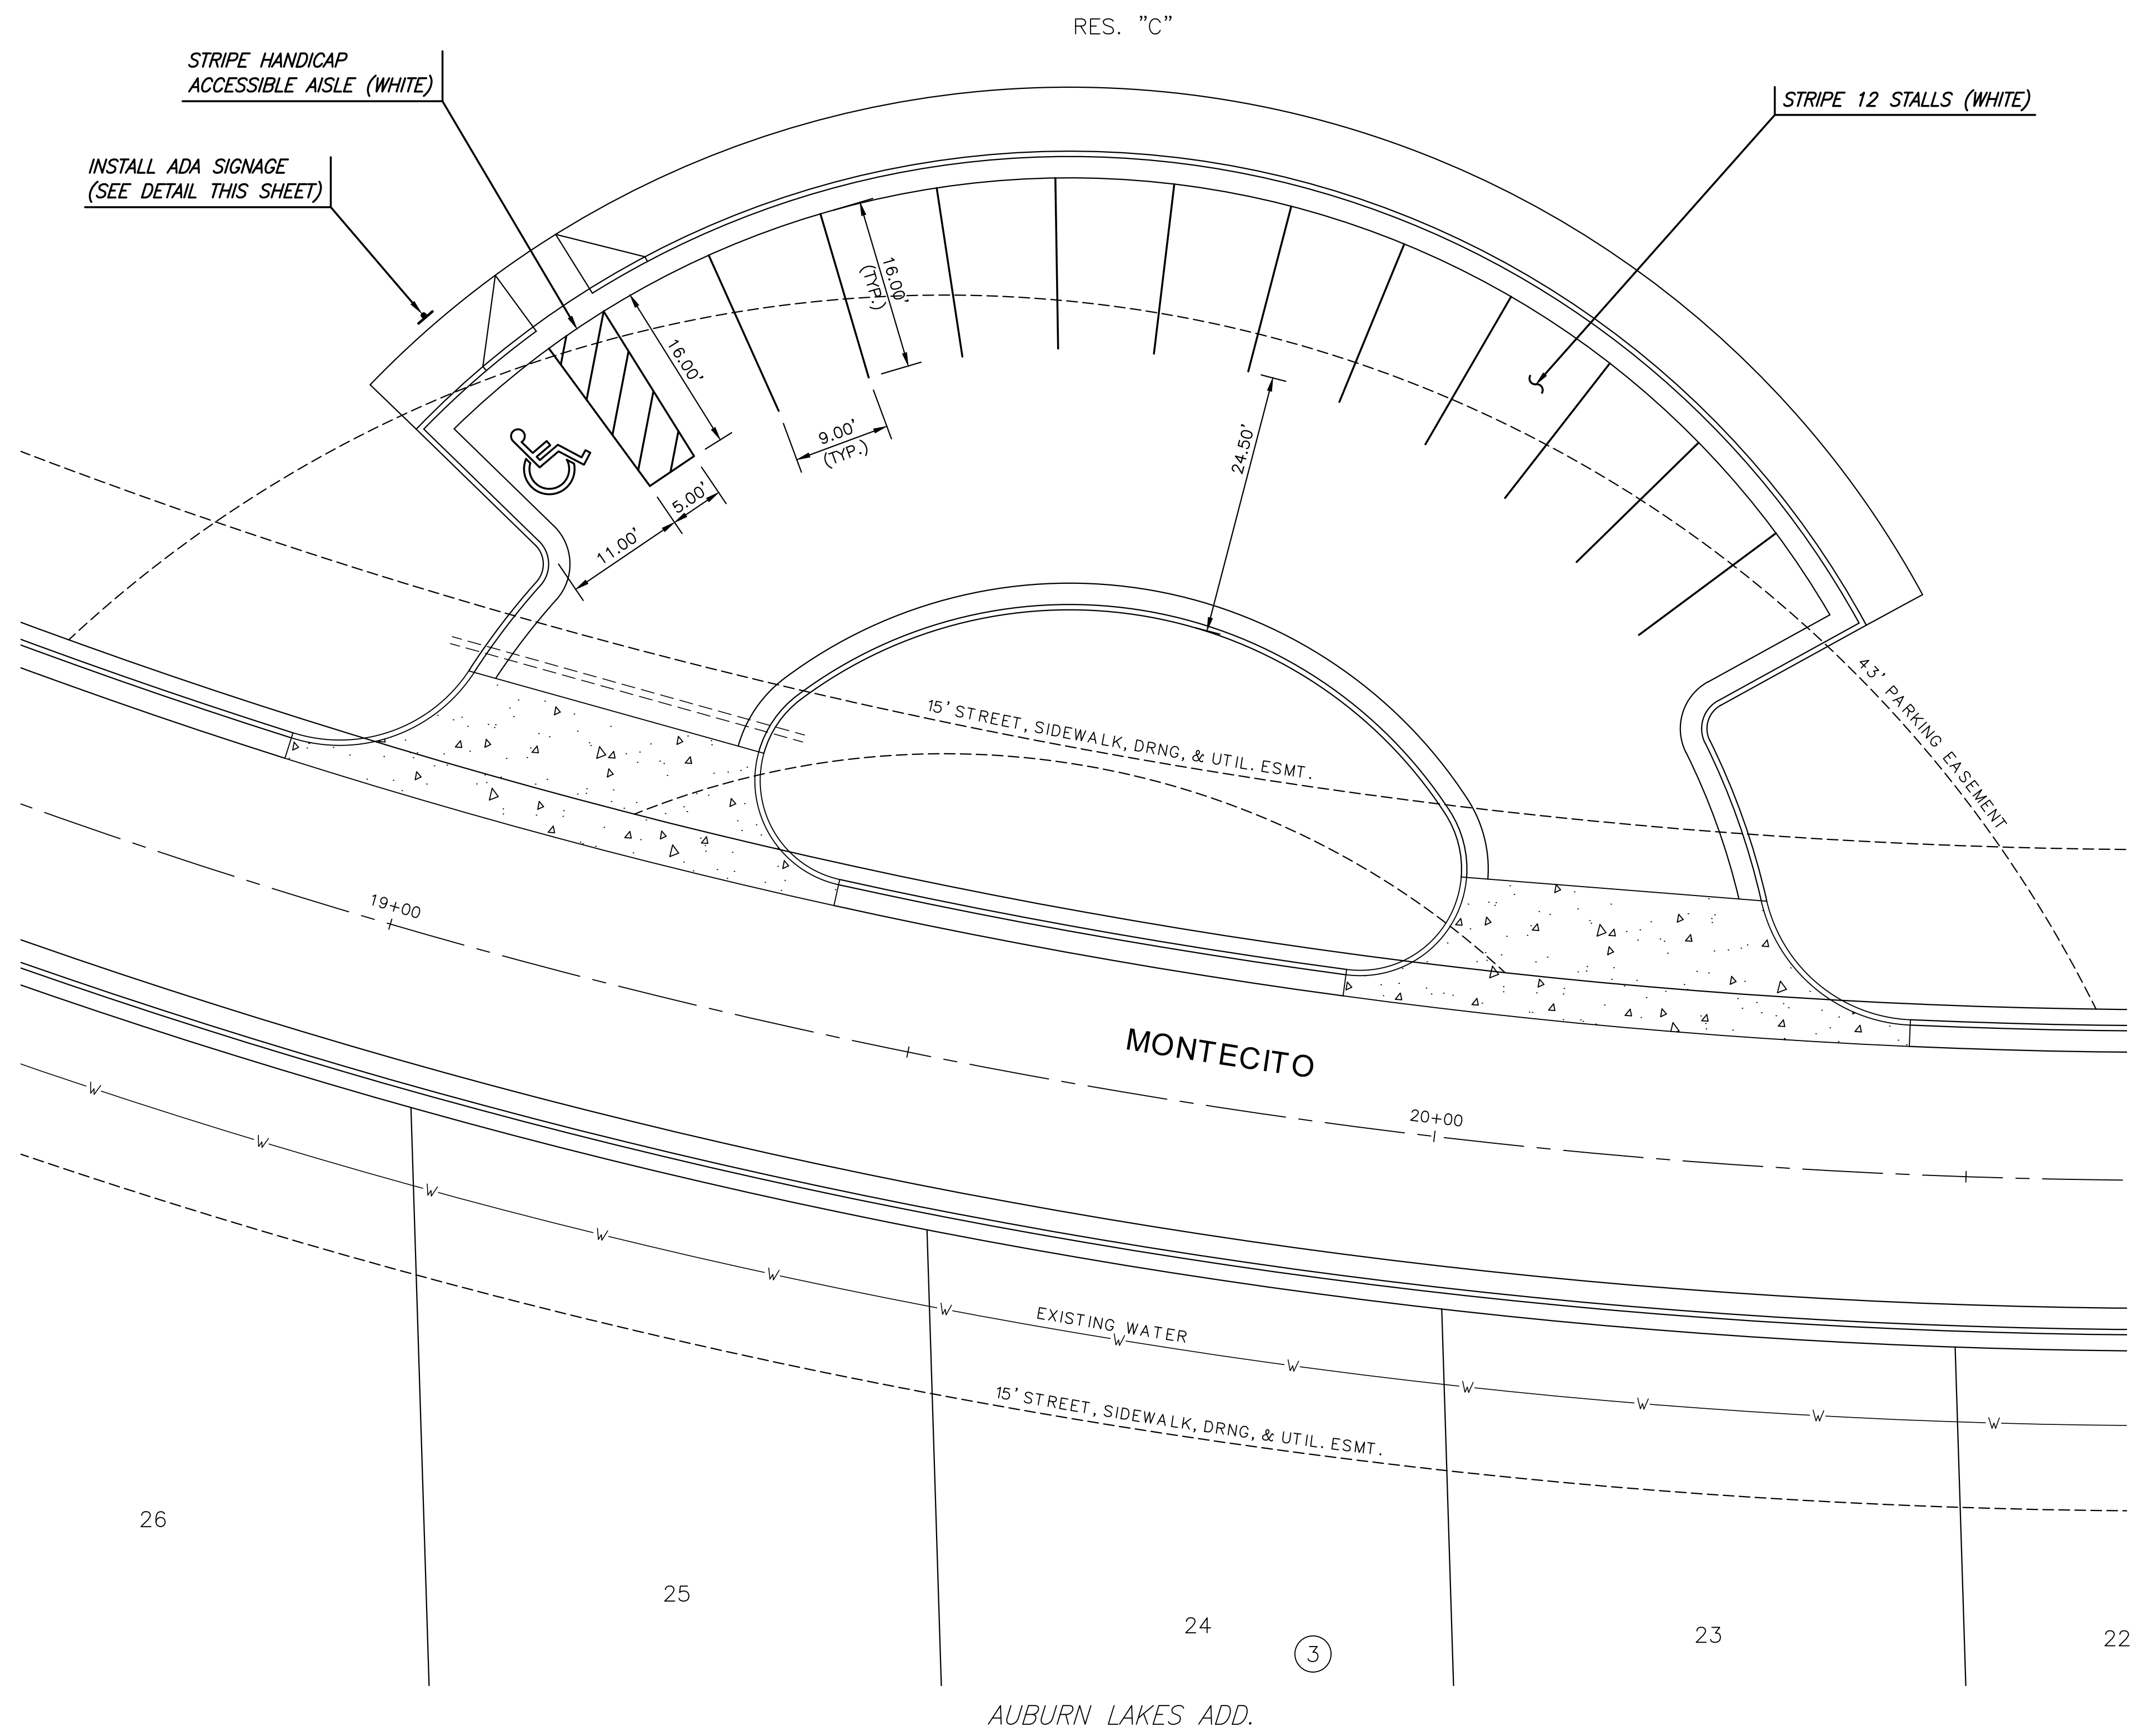


- NOTES:
1. ALL SIGNS TO BE 0.080" THICK ALUMINUM
  2. ALL SIGNS SHALL CONFORM WITH ALL CURRENT A.D.A., FEDERAL, STATE AND LOCAL CODES AND REGULATIONS.

HANDICAPPED PARKING SIGN

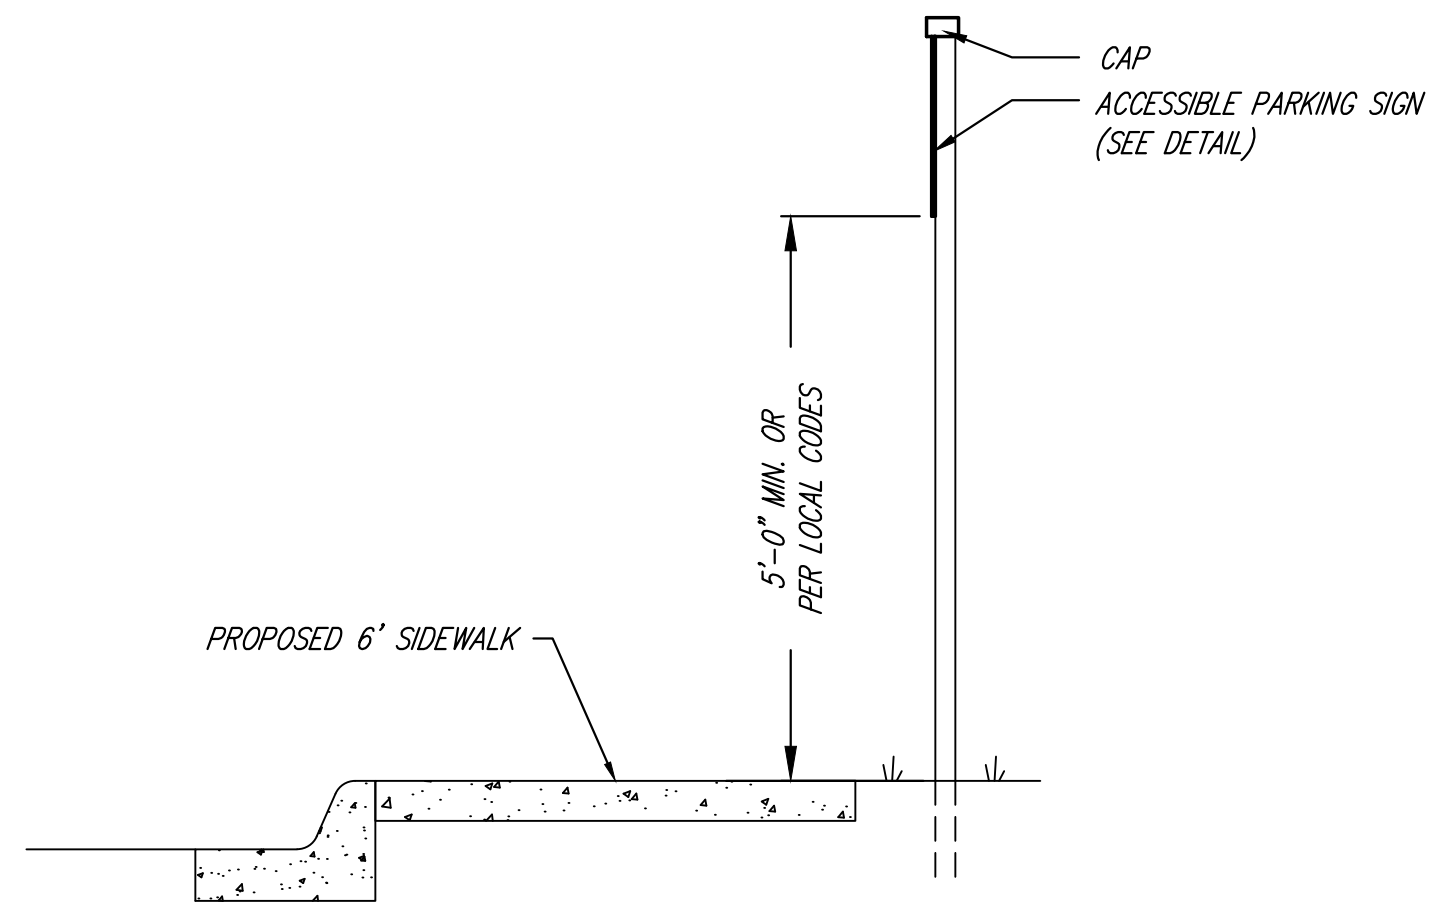

HANDICAPPED SIGN DETAIL

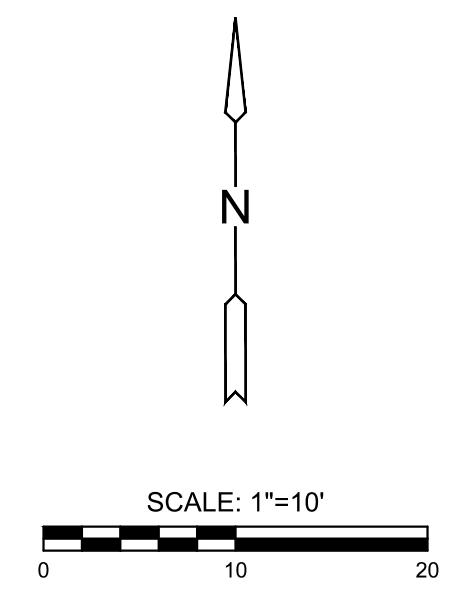

PAVING & INCIDENTAL DRAINAGE FOR  
**AUBURN LAKES ADDITION**  
PHASE 2

©2019 MKEC Engineering All Rights Reserved www.mkec.com  
These drawings and their contents, including, but not limited to, all concepts, designs, & ideas are the exclusive property of MKEC Engineering (MKEC), and may not be used or reproduced in any way without the express consent of MKEC.

**PARKING LOT STRIPING PLAN**

PROJECT NO.	472-85328	
DATE	JULY 2019	
SCALE	1" = 10'	
DESIGNED	DRAWN	CHECKED
ABC	ABC	ABC

NO.	REVISION	DATE