


PLOTTED: Tuesday, July 30, 2019 @ 11:28AM

J:\PROJECTS\2018\1601010221_PERFECTION_AUBURN_LAKES_16221_CAD\SHOTS\05_CIVIL\PAV\PHASE 2\16221-05-5025-PH2.DWG

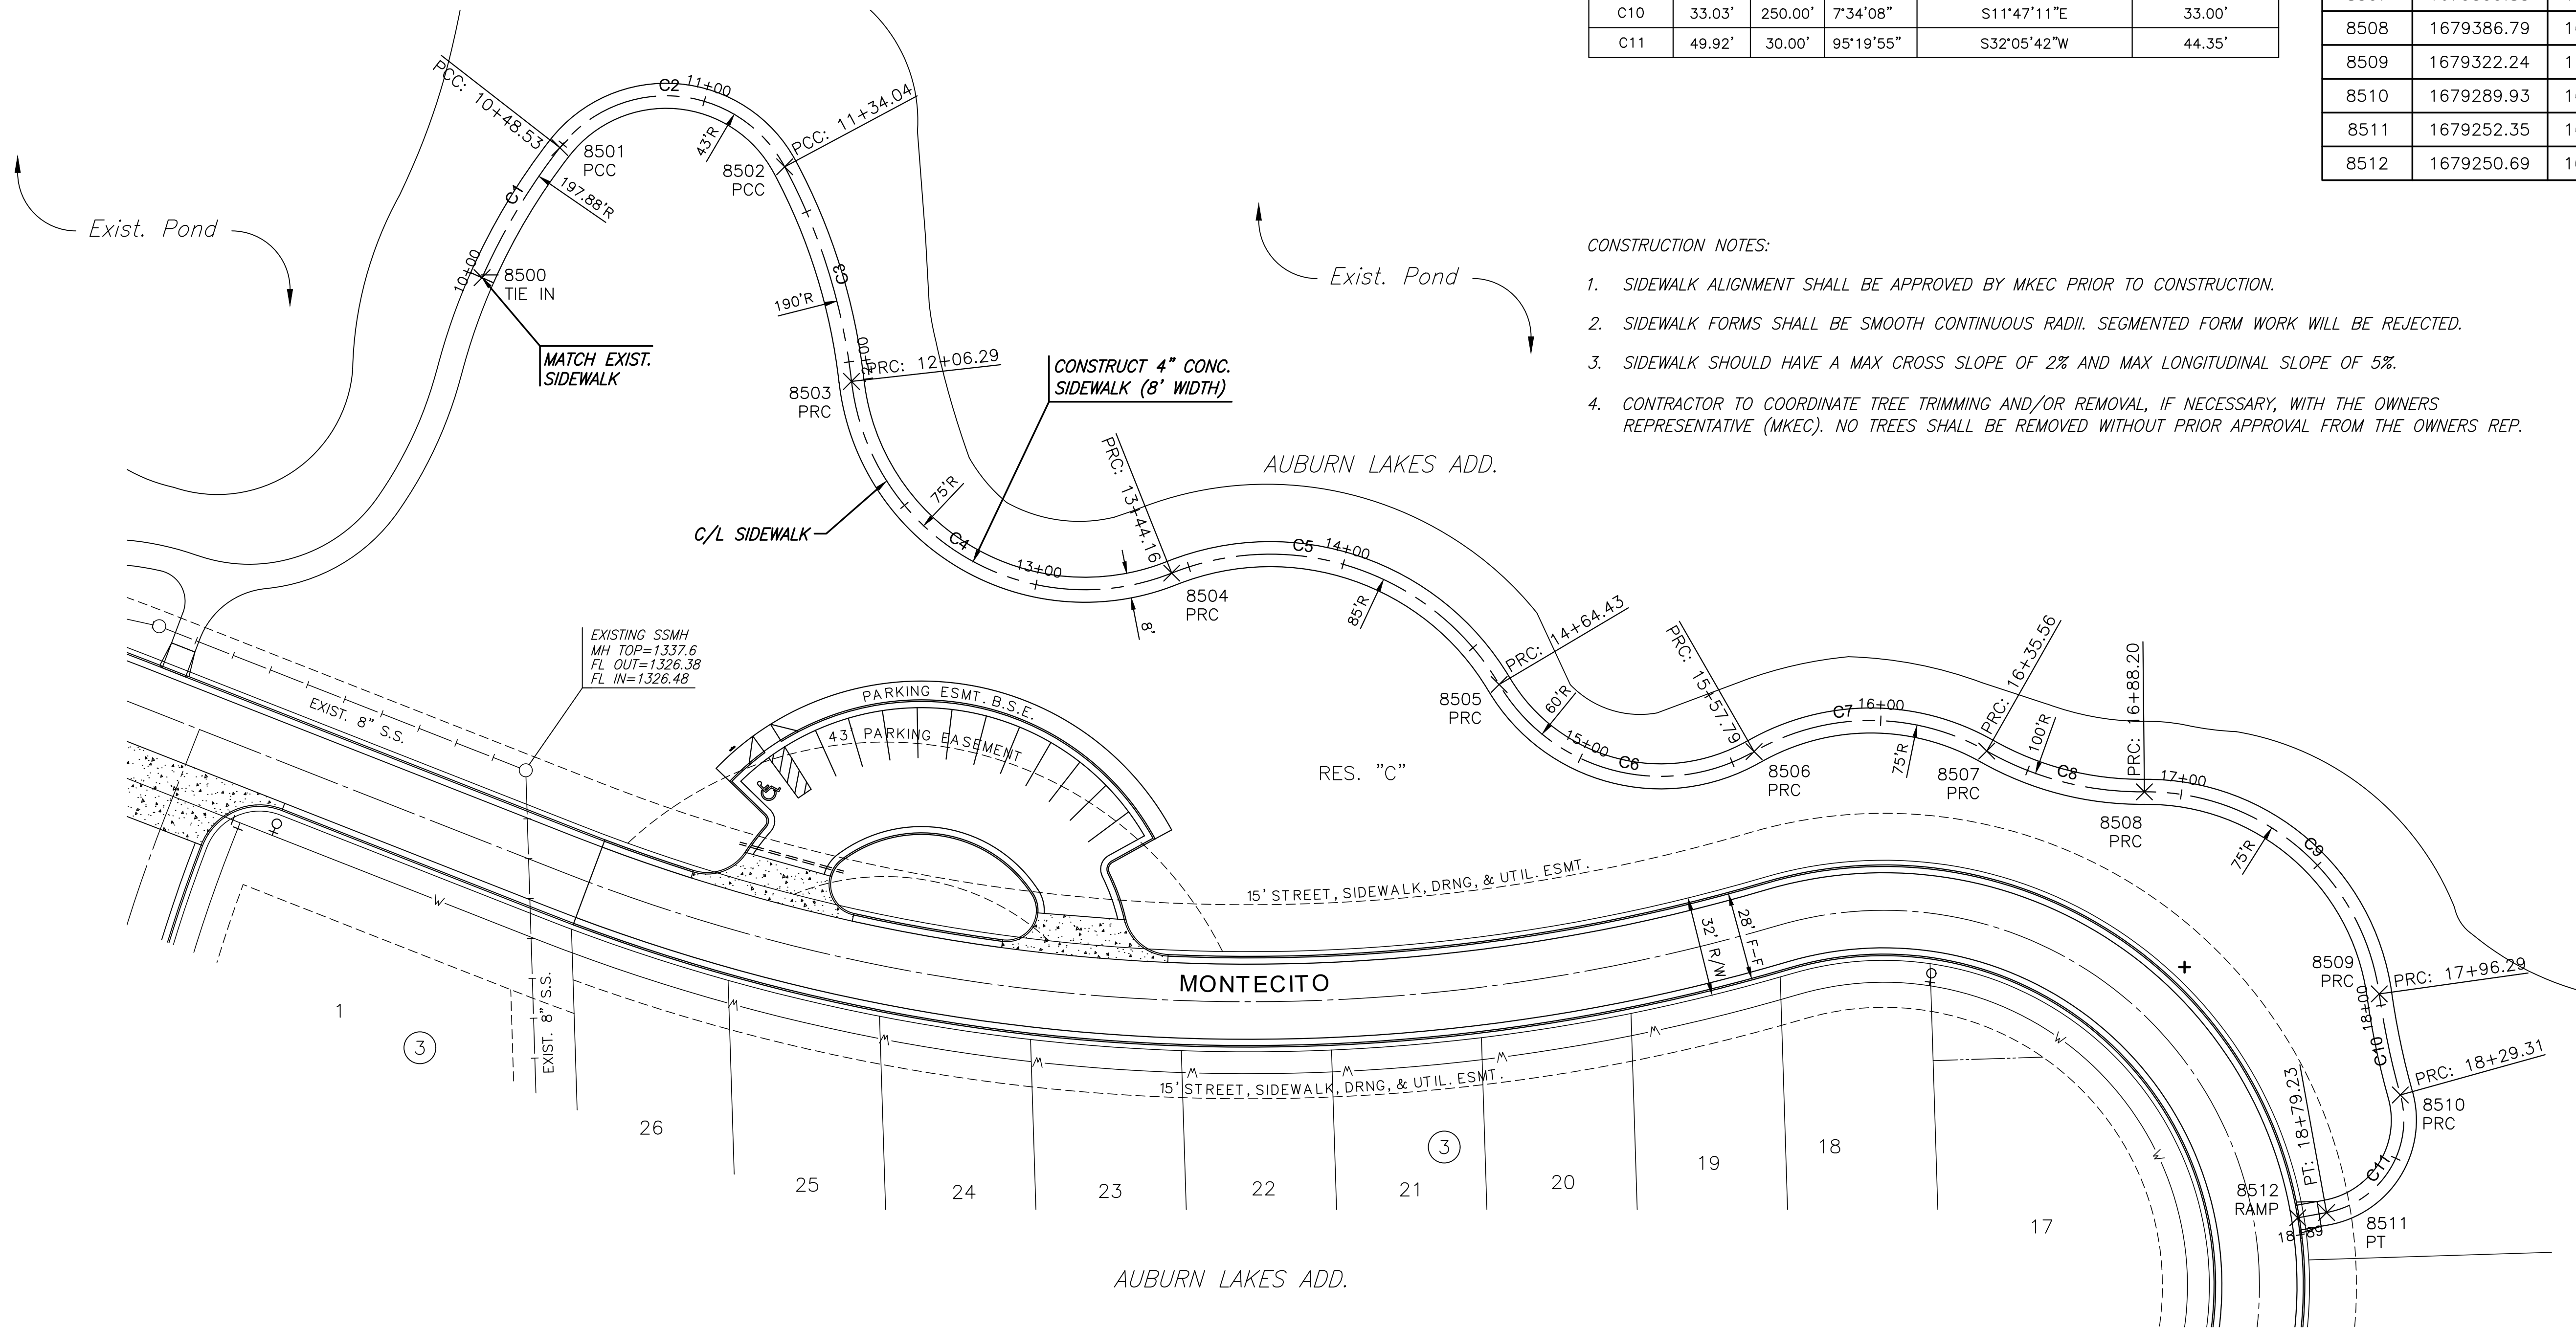

CENTERLINE TABLE					
NUMBER	LENGTH	RADIUS	DELTA	LINE/CHORD DIRECTION	CHORD LENGTH
C1	48.53'	197.88'	14°03'10"	N30°52'16"E	48.41'
C2	85.50'	43.00'	113°55'51"	S85°08'13"E	72.10'
C3	72.25'	190.00'	21°47'17"	S17°16'39"E	71.82'
C4	137.87'	75.00'	105°19'27"	S59°05'11"E	119.26'
C5	120.27'	85.00'	81°04'15"	S71°12'47"E	110.49'
C6	93.35'	60.00'	89°08'48"	S75°15'04"E	84.22'
C7	77.77'	75.00'	59°24'44"	N89°52'54"E	74.33'
C8	52.64'	100.00'	30°09'44"	S75°29'35"E	52.04'
C9	108.09'	75.00'	82°34'20"	S49°17'17"E	98.97'
C10	33.03'	250.00'	7°34'08"	S11°47'11"E	33.00'
C11	49.92'	30.00'	95°19'55"	S32°05'42"W	44.35'

SIDEWALK POINTS			
Point #	Northing	Easting	Desc.
8500	1679551.10	1603102.49	TIE IN
8501	1679592.65	1603127.33	PCC
8502	1679586.54	1603199.17	PCC
8503	1679517.97	1603220.50	PRC
8504	1679456.70	1603322.81	PRC
8505	1679421.11	1603427.41	PRC
8506	1679399.67	1603508.86	PRC
8507	1679399.83	1603583.19	PRC
8508	1679386.79	1603633.57	PRC
8509	1679322.24	1603708.59	PRC
8510	1679289.93	1603715.33	PRC
8511	1679252.35	1603691.76	PT
8512	1679250.69	1603682.54	RAMP

CONSTRUCTION NOTES:

1. SIDEWALK ALIGNMENT SHALL BE APPROVED BY MKEC PRIOR TO CONSTRUCTION.
2. SIDEWALK FORMS SHALL BE SMOOTH CONTINUOUS RADII. SEGMENTED FORM WORK WILL BE REJECTED.
3. SIDEWALK SHOULD HAVE A MAX CROSS SLOPE OF 2% AND MAX LONGITUDINAL SLOPE OF 5%.
4. CONTRACTOR TO COORDINATE TREE TRIMMING AND/OR REMOVAL, IF NECESSARY, WITH THE OWNERS REPRESENTATIVE (MKEC). NO TREES SHALL BE REMOVED WITHOUT PRIOR APPROVAL FROM THE OWNERS REP.



PAVING & INCIDENTAL DRAINAGE FOR
AUBURN LAKES ADDITION
PHASE 2

©2019 MKEC Engineering All Rights Reserved www.mkec.com
These drawings and their contents, including, but not limited to, all concepts, designs, & ideas are the exclusive property of MKEC Engineering (MKEC), and may not be used or reproduced in any way without the express consent of MKEC.

SIDEWALK PLAN

PROJECT NO.	472-85328	
DATE	JULY 2019	
SCALE	1" = 30'	
DESIGNED	DRAWN	CHECKED
DFL	JWC	GJA

NO.	REVISION	DATE

SHEET NO.

