



©2019 MKEC Engineering All Rights Reserved
www.mkec.com
These drawings and their contents, including, but not limited to, all concepts, designs, & ideas are the exclusive property of MKEC Engineering (MKEC), and may not be used or reproduced in any way without the express consent of MKEC.

SWS LINE 1

PROJECT NO.	472-85328	
DATE	JULY 2019	
SCALE	1" = 20'	
DESIGNED	DRAWN	CHECKED
DFL	RWB	GJA

NO.	REVISION	DATE
-----	----------	------

SHEET NO.

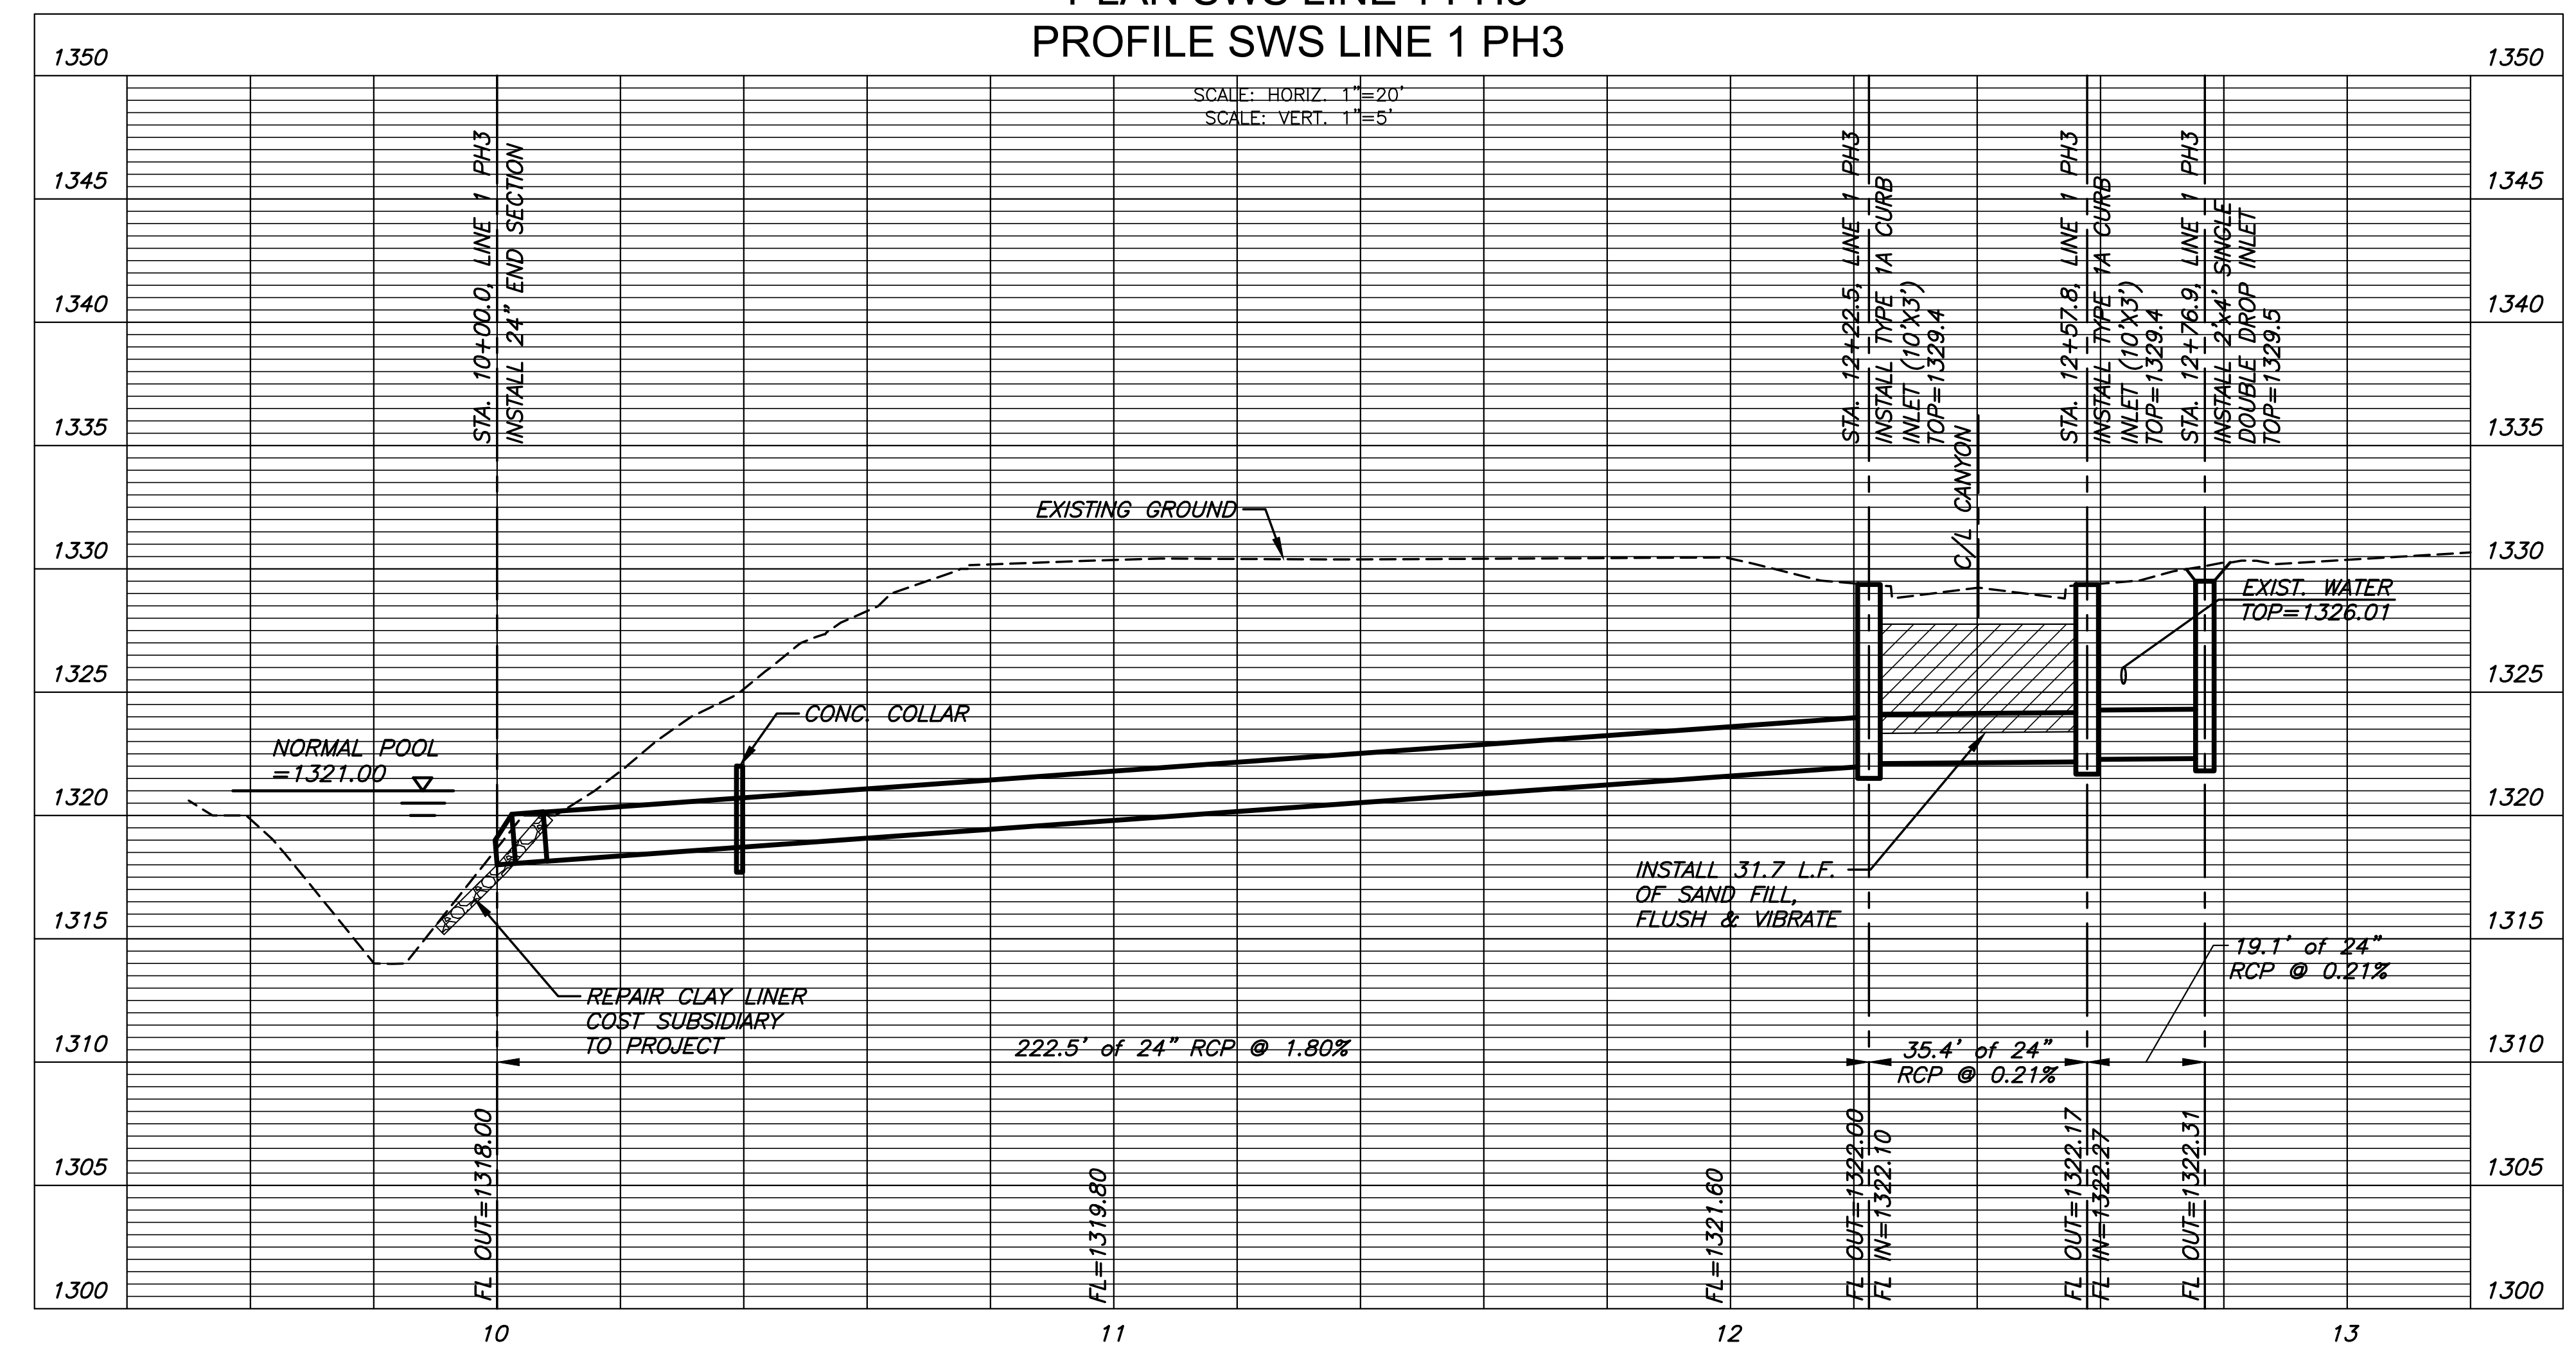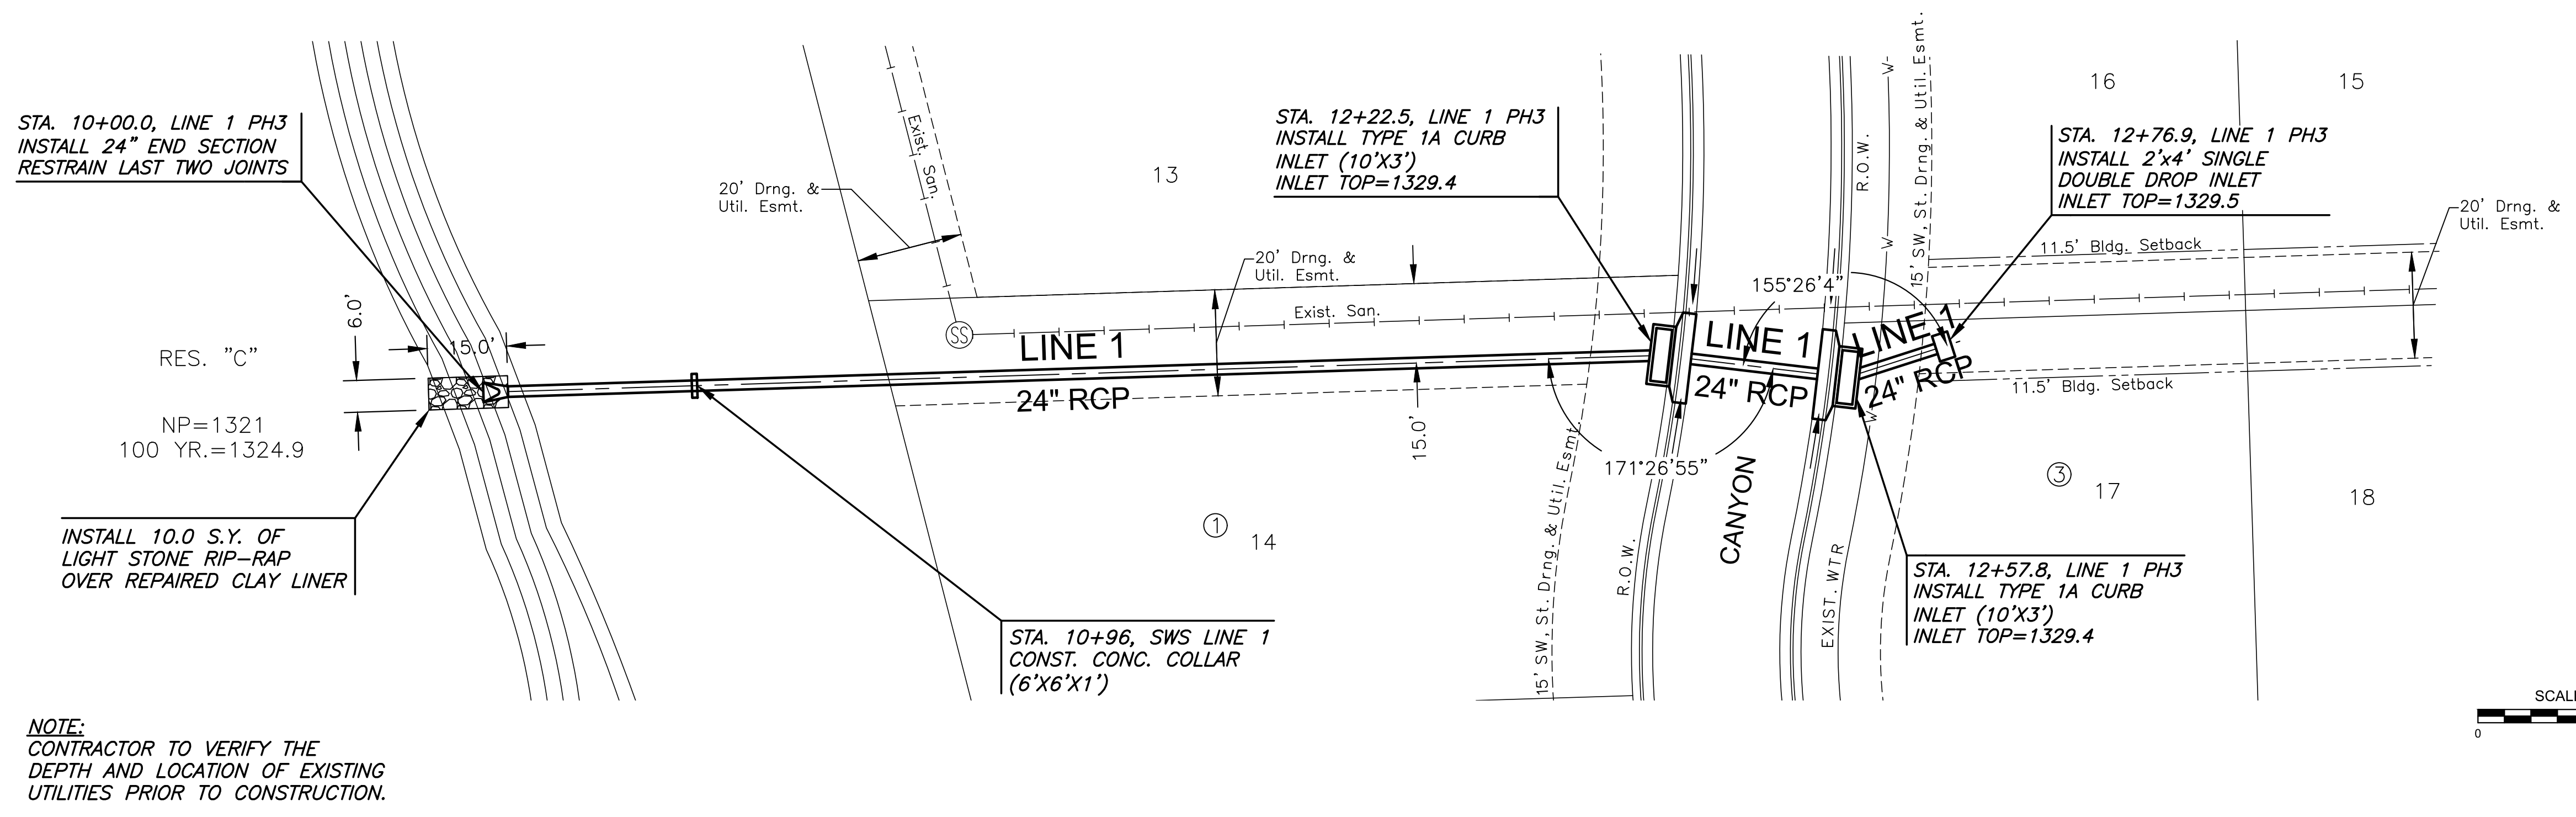

J:\PROJECTS\2019\190710\2021_PERFECTION_AUBURN_LAKES_16221_CAD\SHOTS\05_CIVIL\SWS\PH3\16221-05-4200-PH3.DWG
 PLOTTED: Tuesday, July 30, 2019 @ 11:31AM