


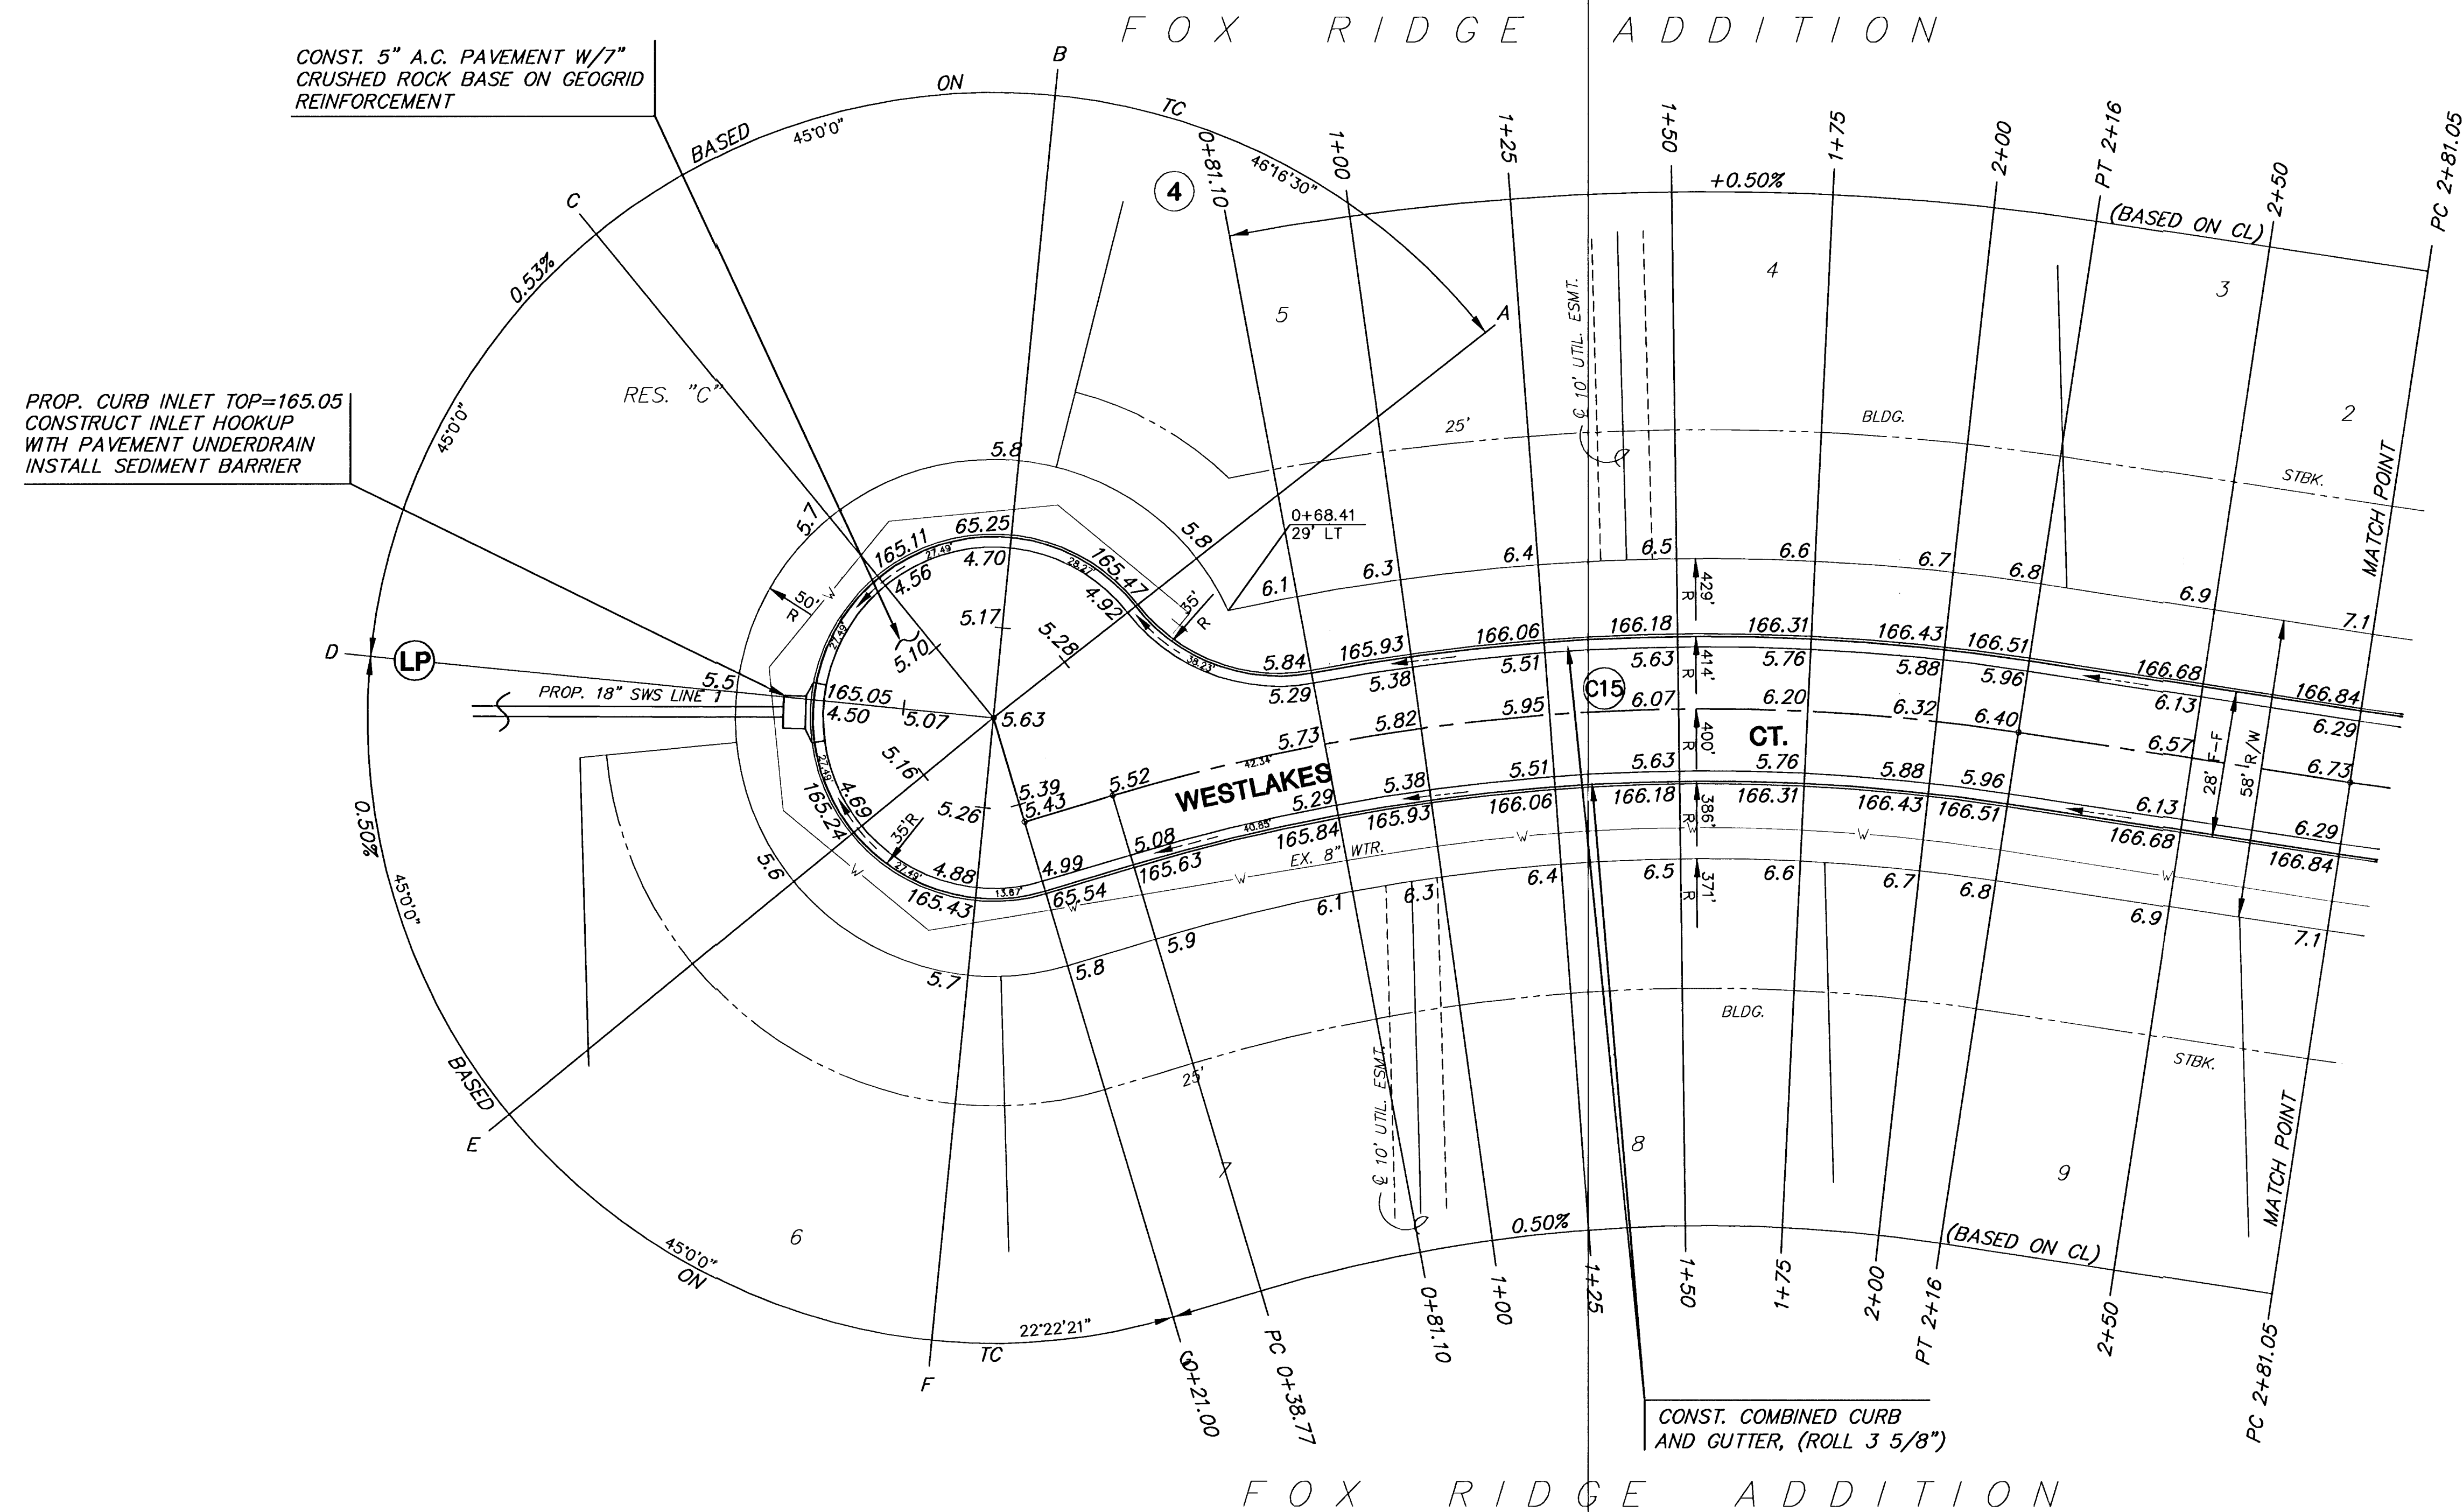

G:\CIVIL\99118\dwg\PAV\PH_8\99118E6.dwg

