



FOX RIDGE ADDITION

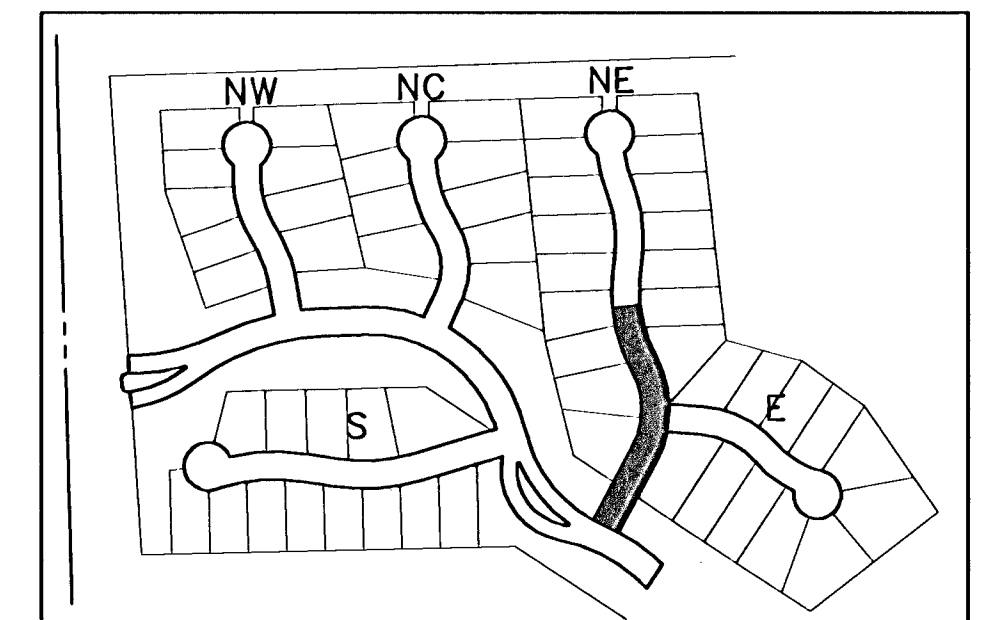

LOCATION MAP


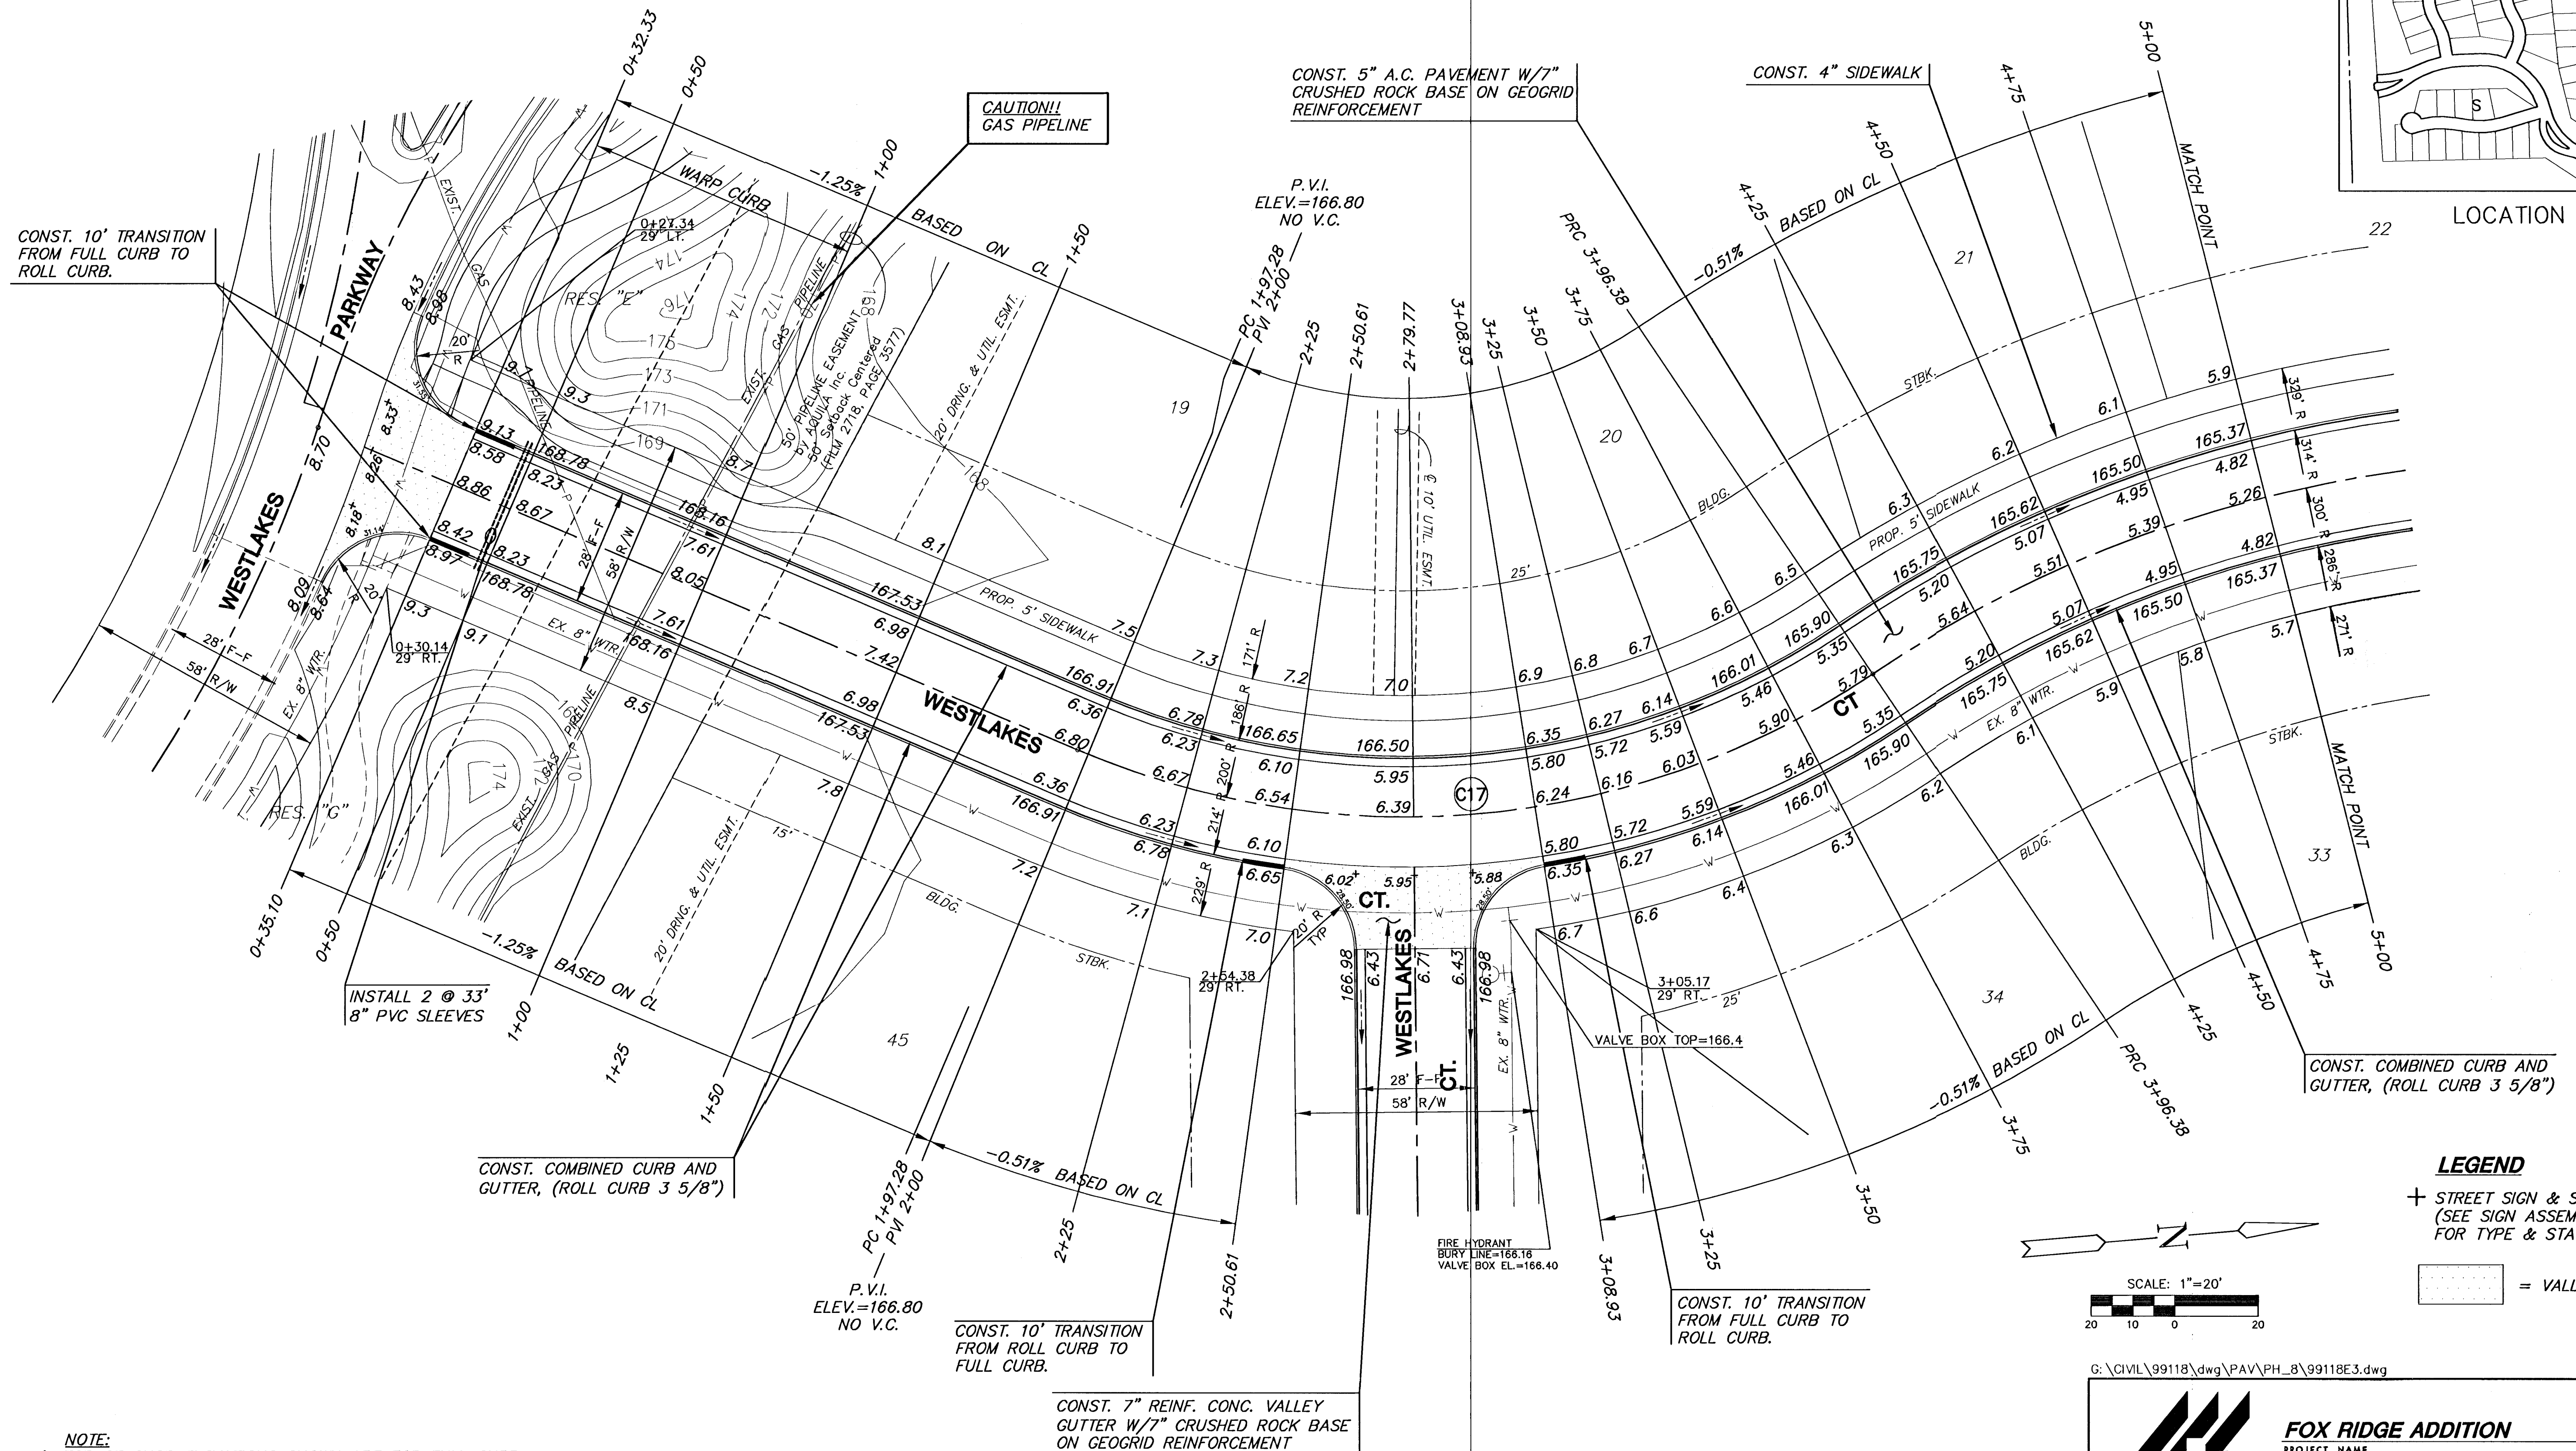


- NOTE:**
1. TOP OF CURB ELEVATIONS SHOWN ARE FOR FULL CURB. CONSTRUCT CURB AS NOTED.
 2. CONTRACTOR SHALL REMOVE ALL TREES WITHIN ROAD RIGHT-OF-WAY.
 3. CURVE DATA FOR CURVES LABELED (C#) MAY BE FOUND ON SHEET 4.

LEGEND

+ STREET SIGN & SIGN LOCATION
(SEE SIGN ASSEMBLY TABLE
FOR TYPE & STATION OF SIGN)

□ = VALLEY GUTTER

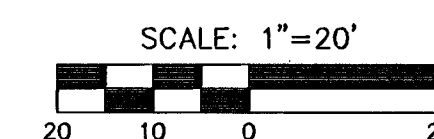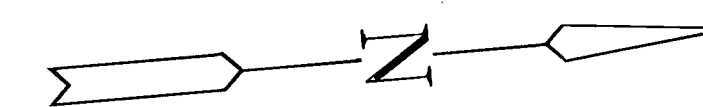

G:\CIVIL\99118\dwg\PAV\PH_8\99118E3.dwg



FOX RIDGE ADDITION
PROJECT NAME

WESTLAKES COURT (NE) - PHASE 8
SHEET TITLE

SS DESIGN BY:	DM DRAWN BY:	GA CHECKED BY:
SEPTEMBER 2004 DATE	99118E3 JOB NO.	16 / 60 SHEET/OF