



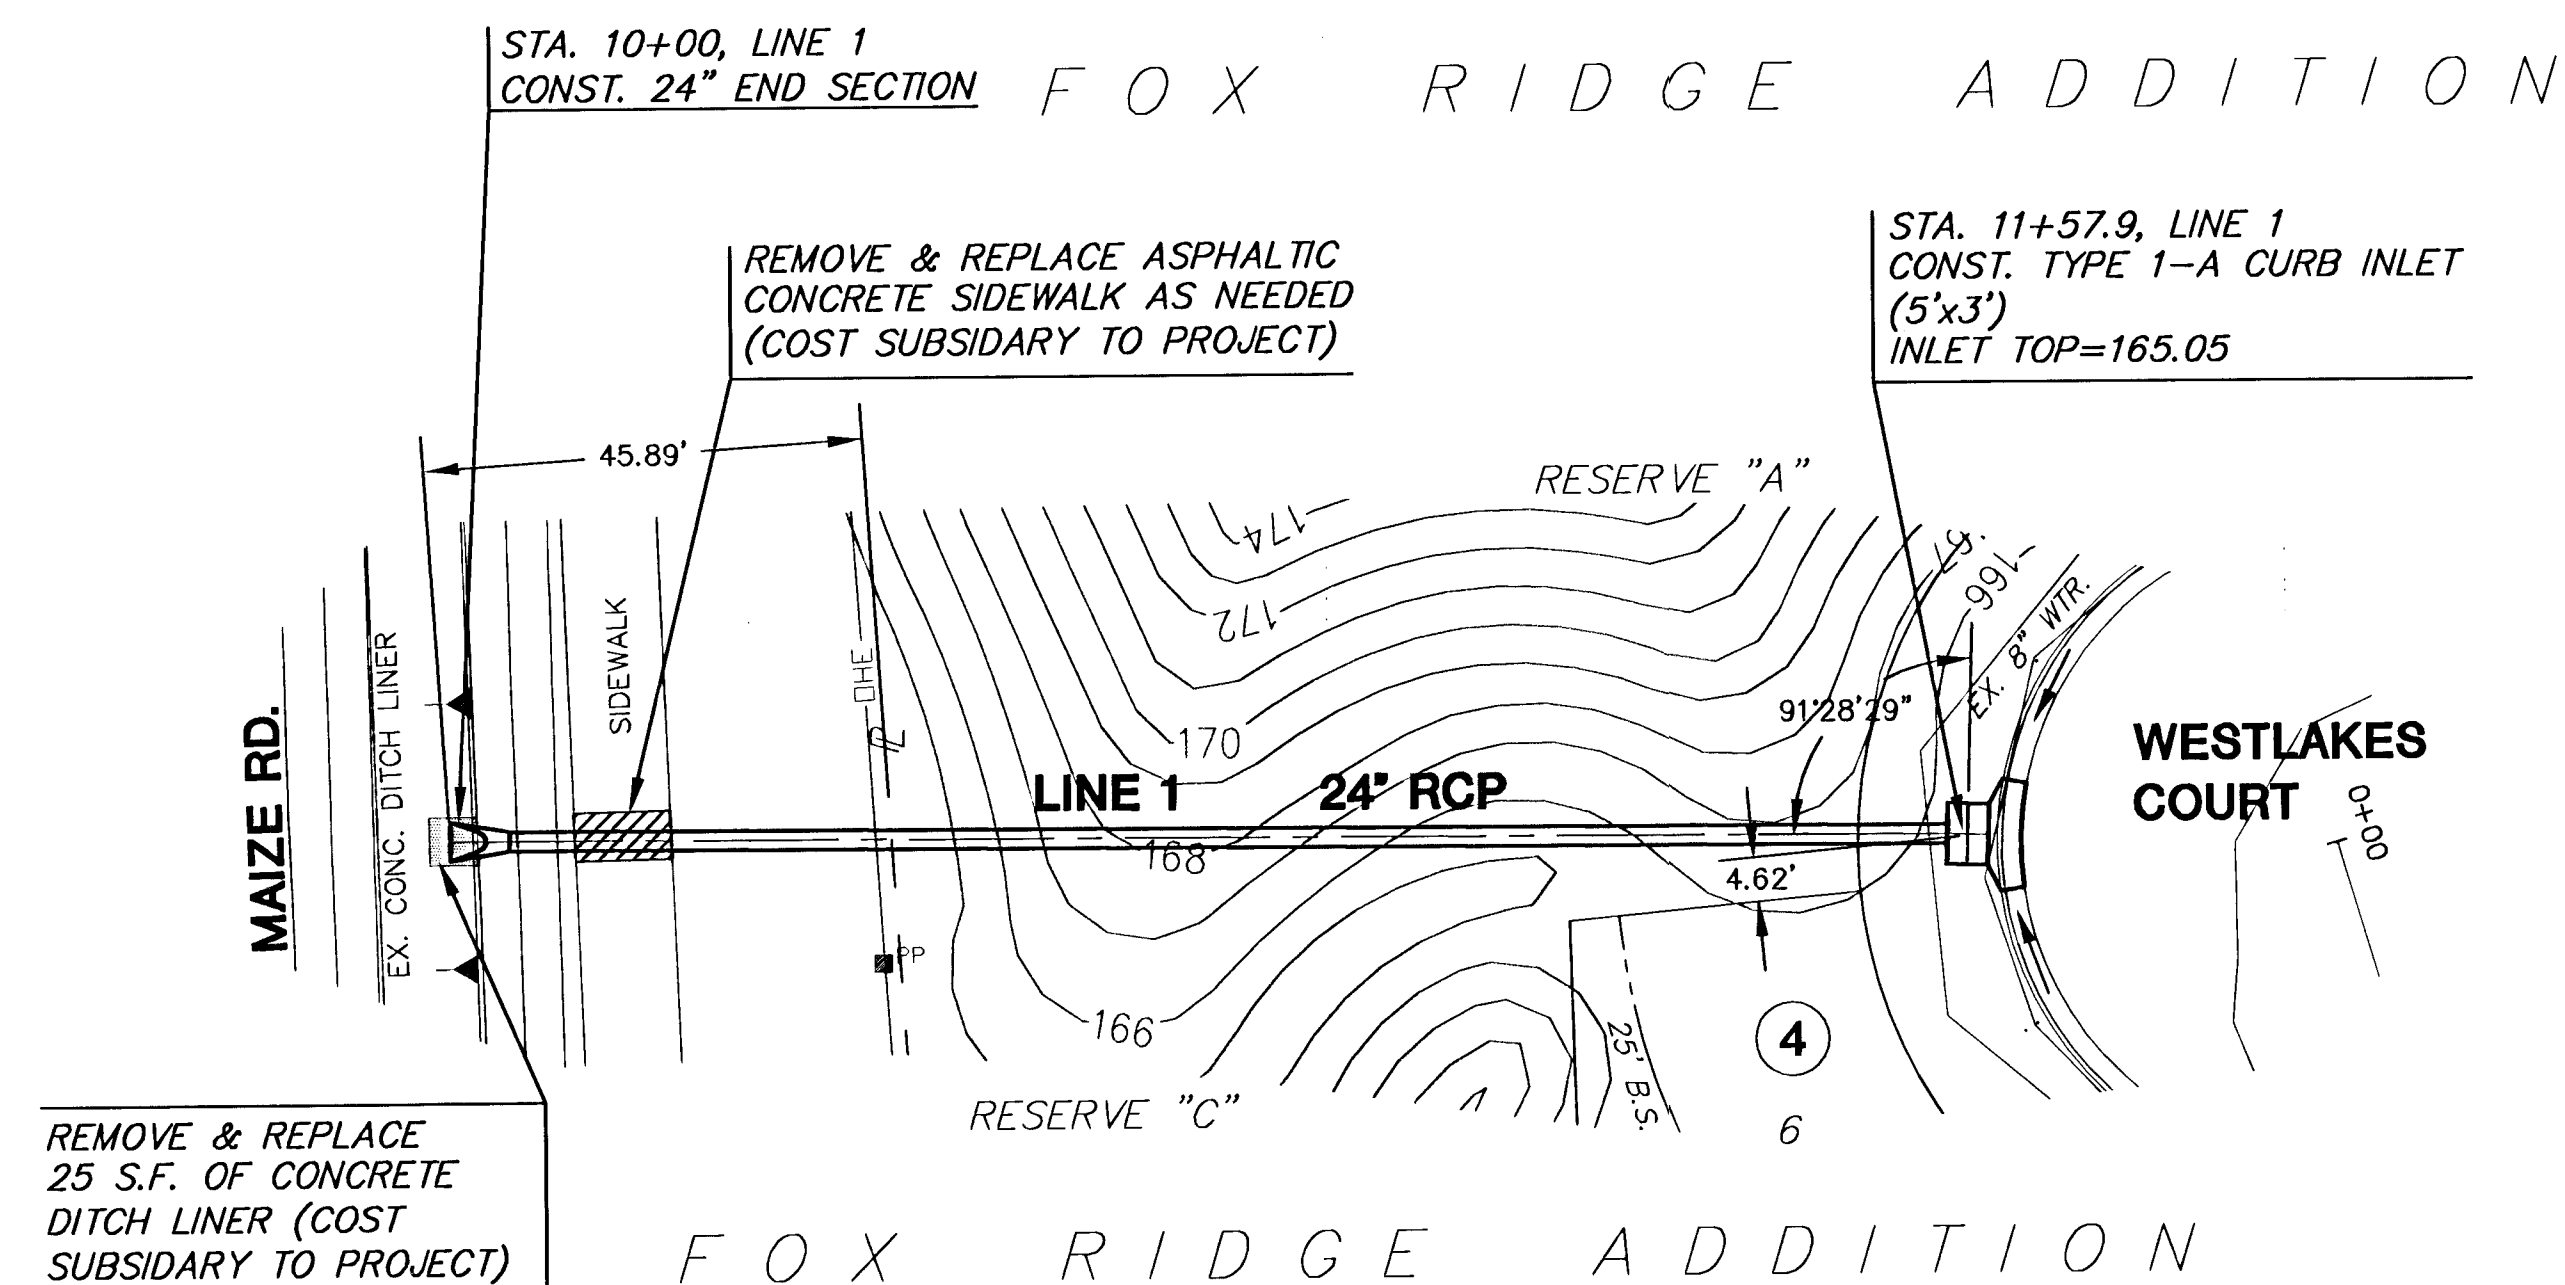

PLAN LINE 1

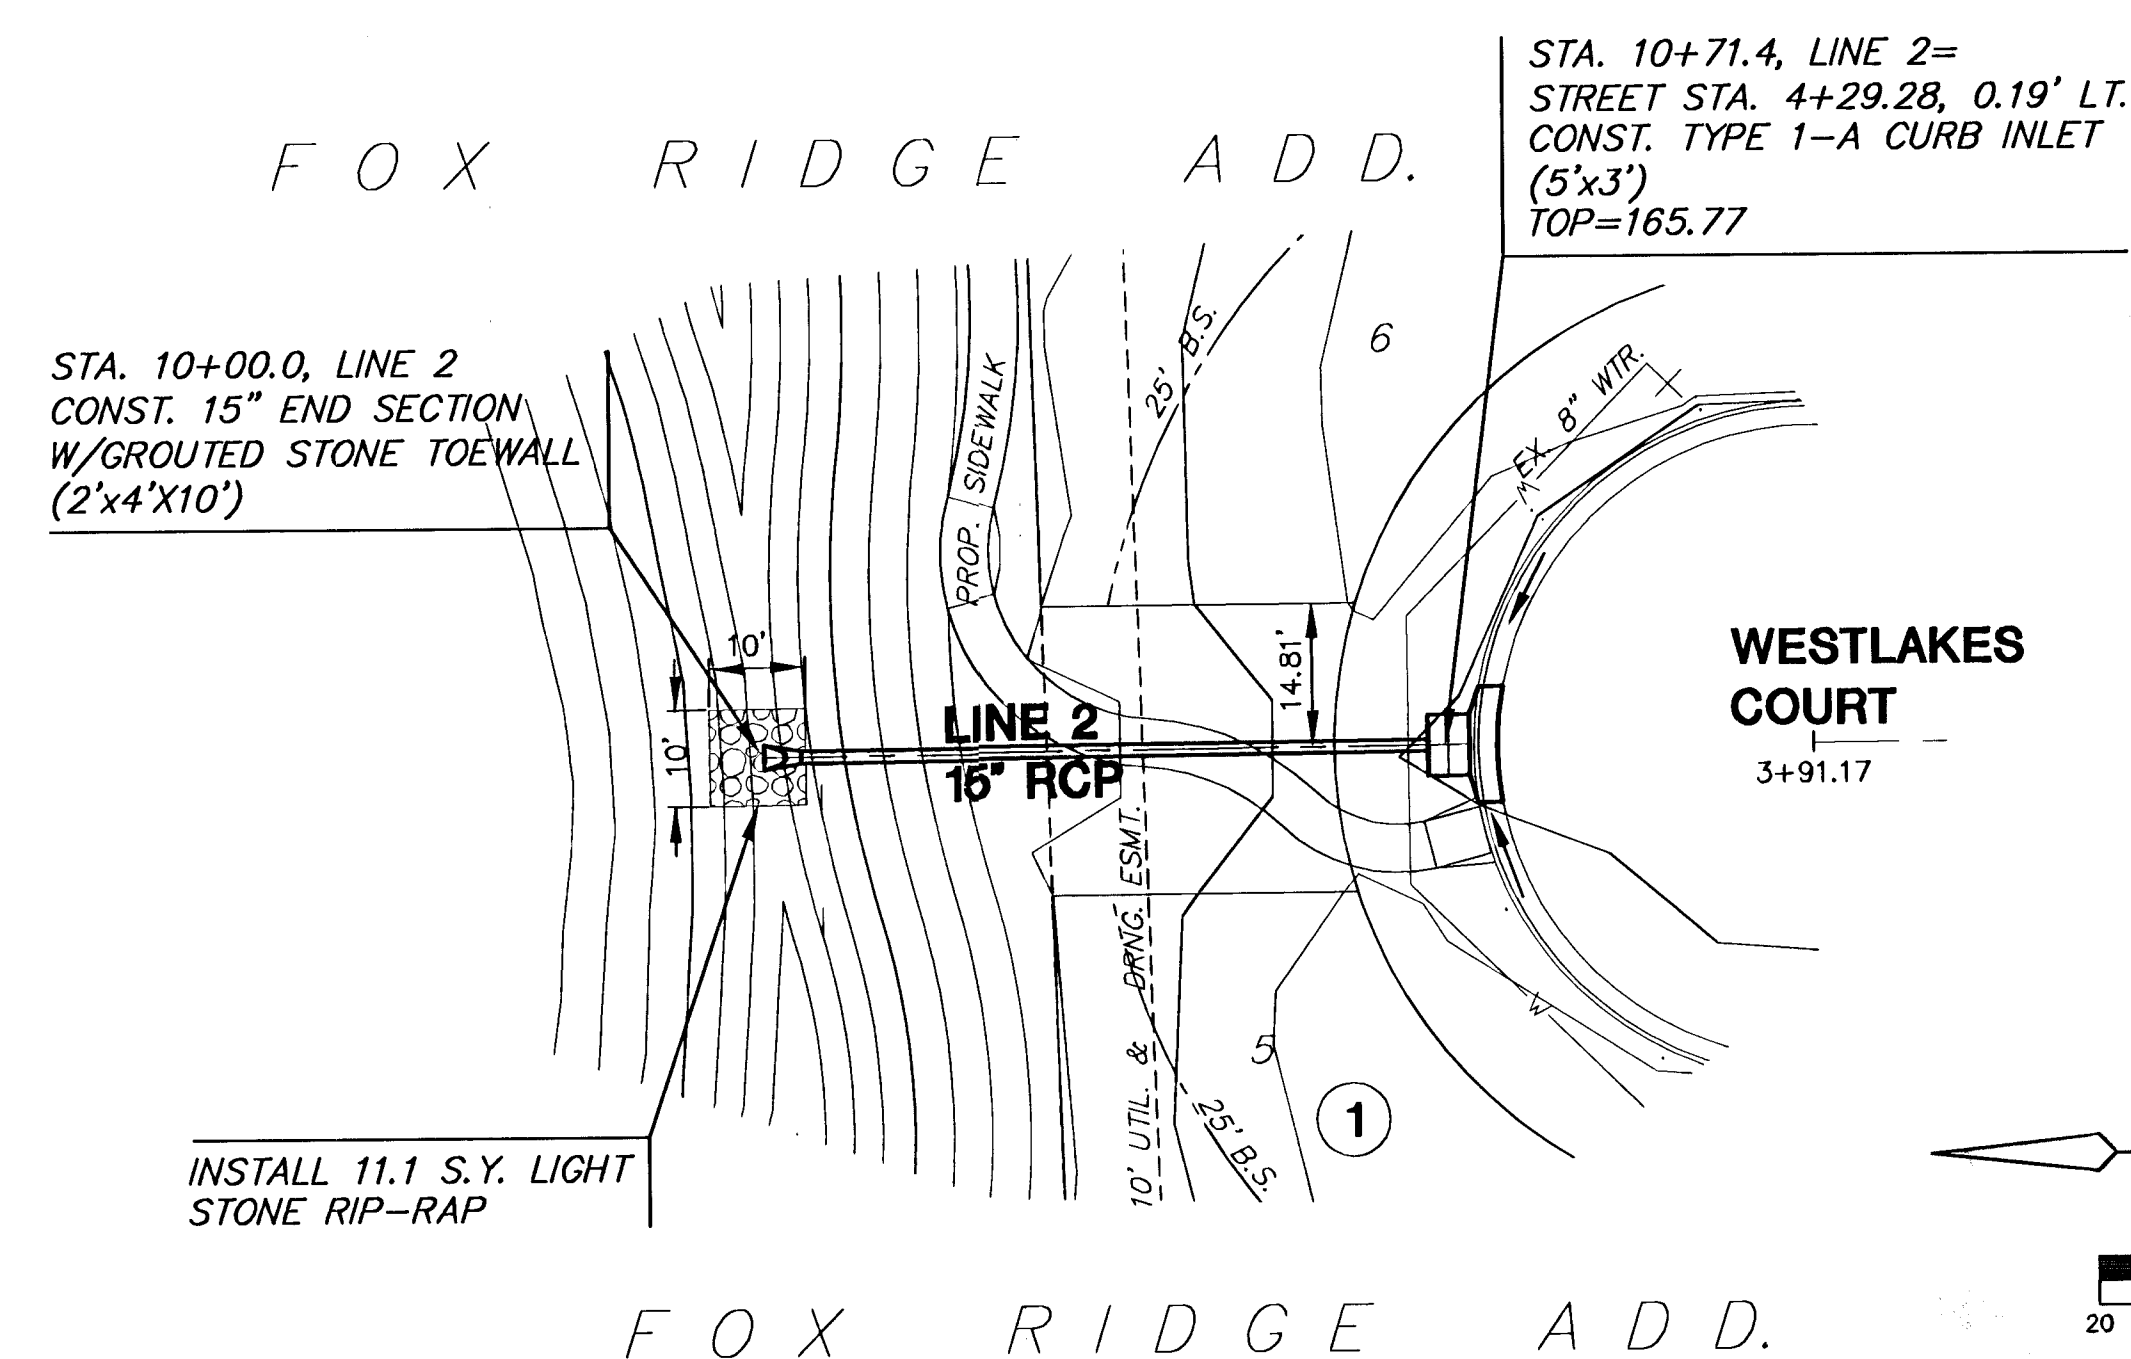

PLAN LINE 2

