

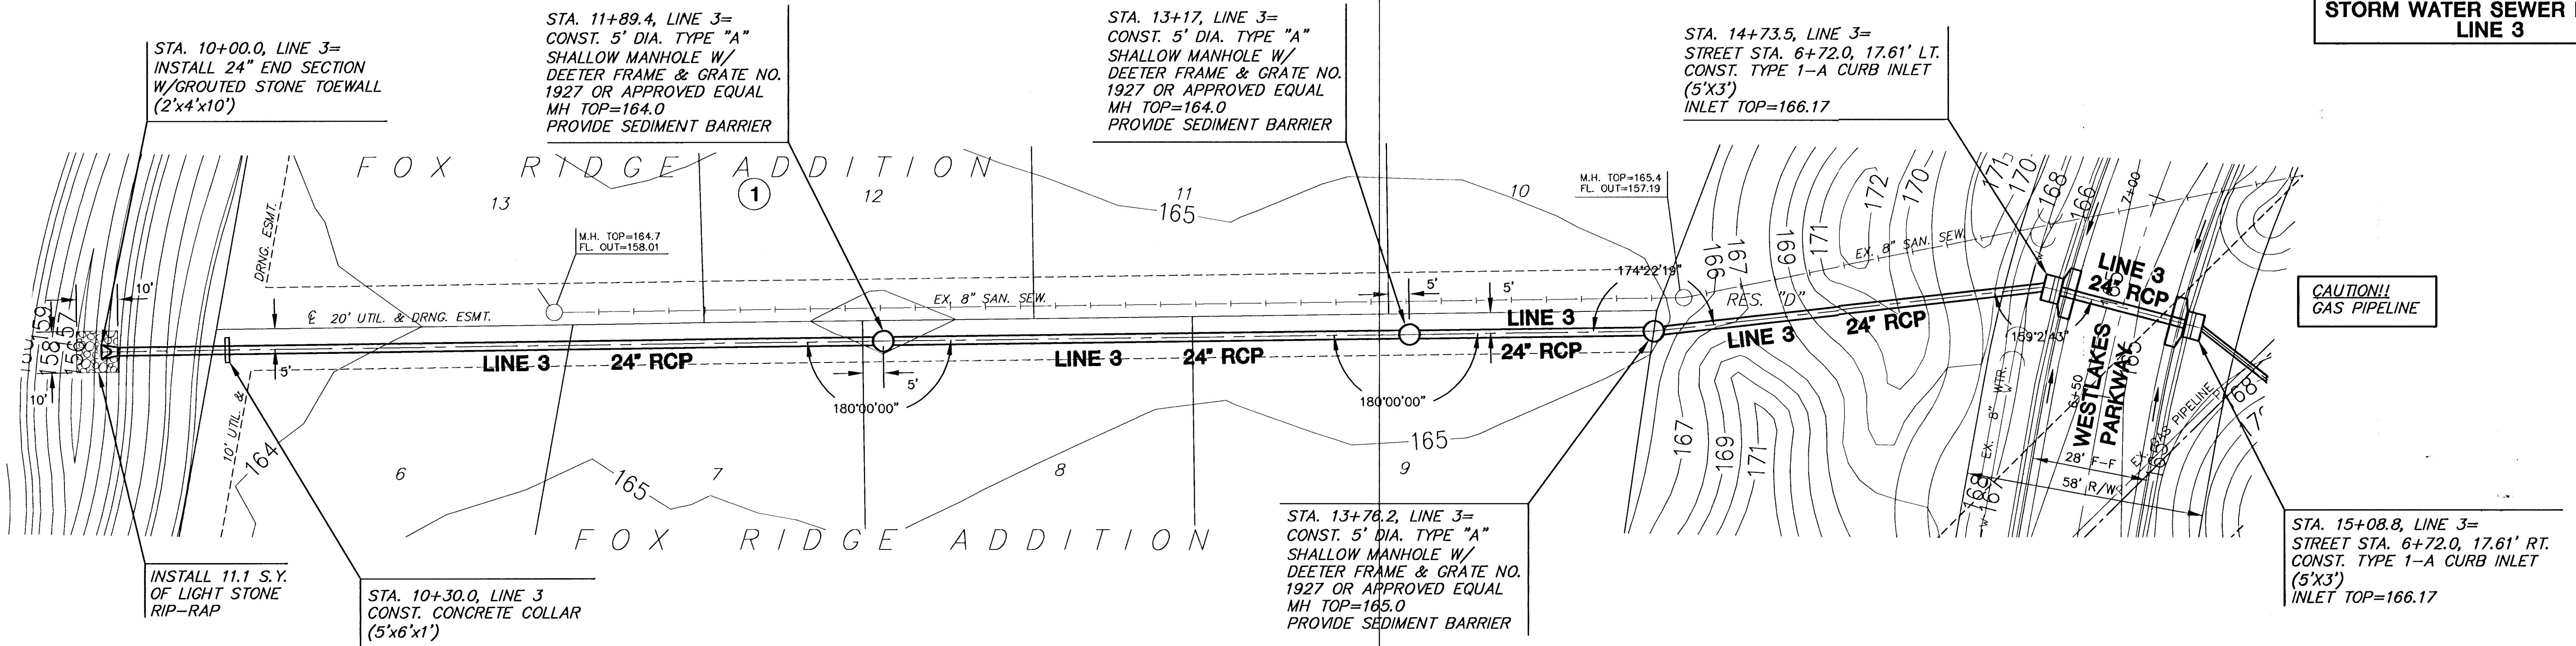


**FOX RIDGE ADDITION
PHASE 8
STORM WATER SEWER PLANS
LINE 3**

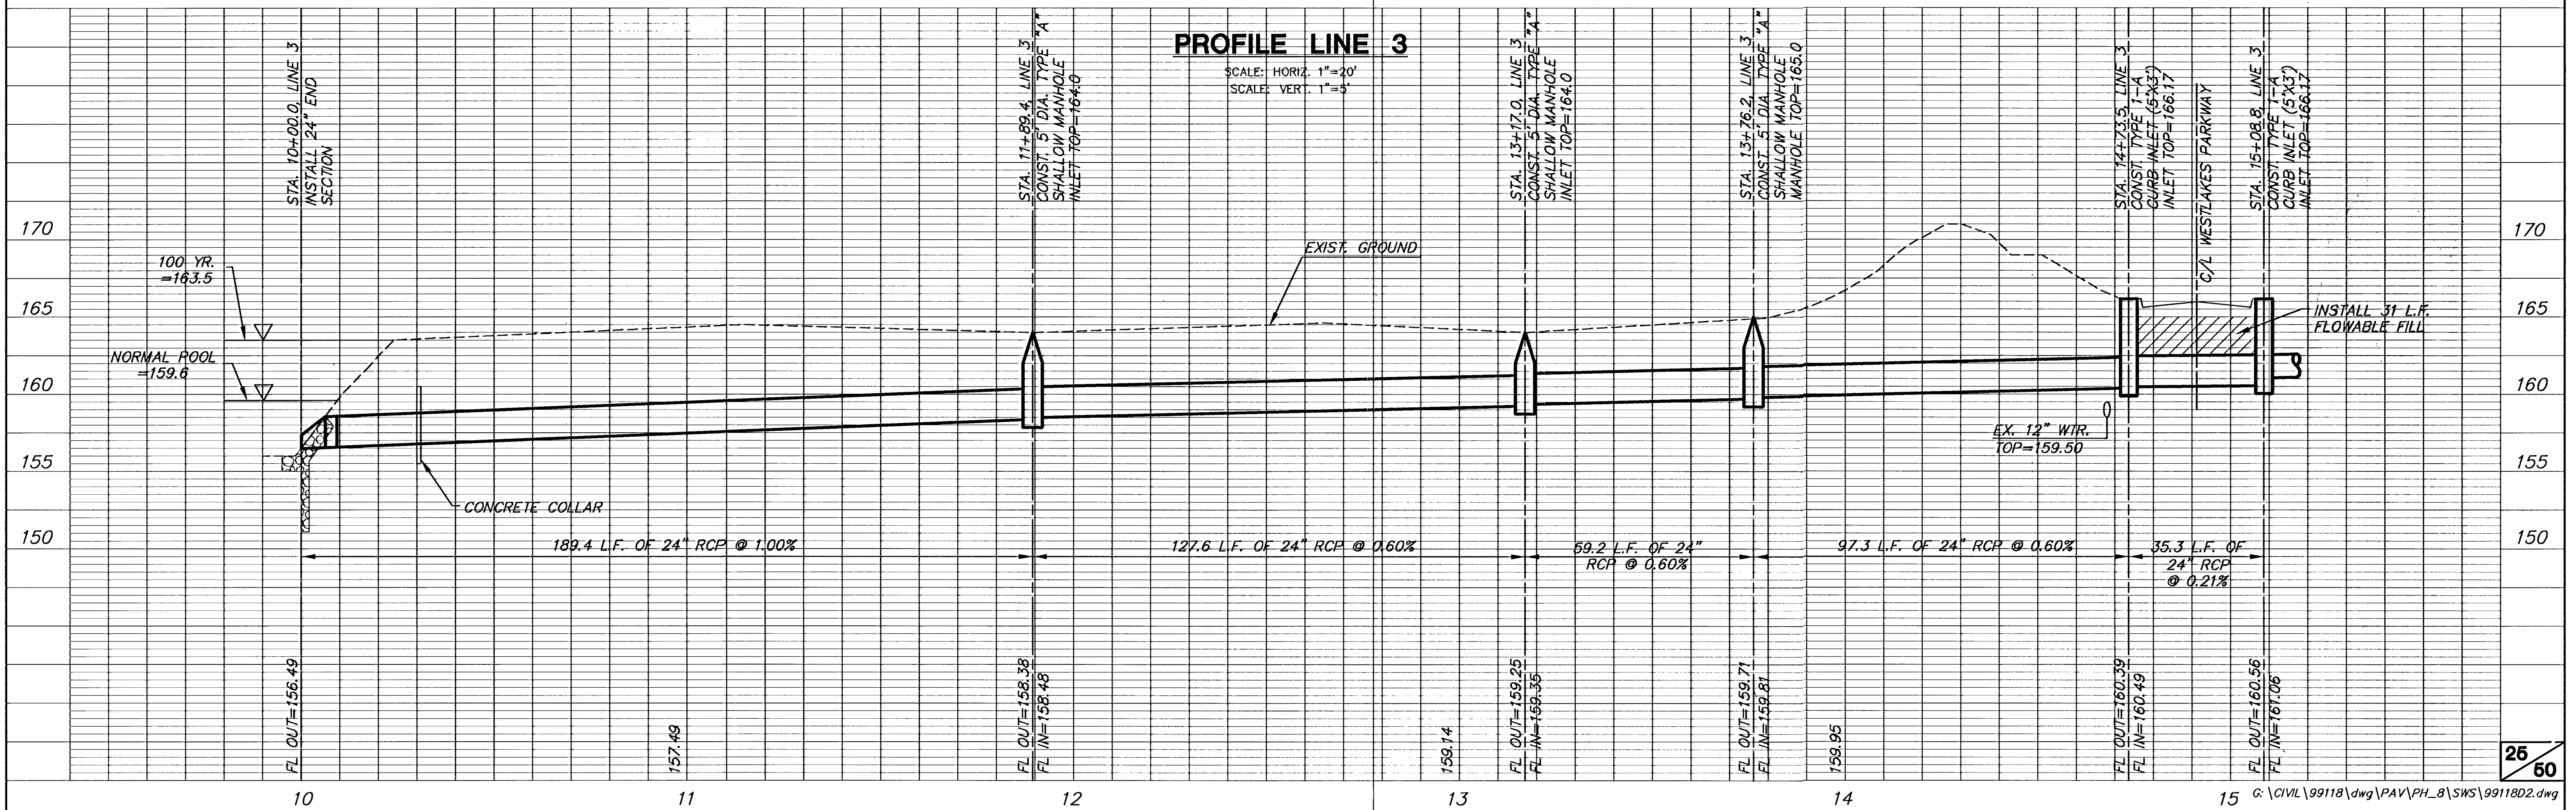

PLAN LINE 3

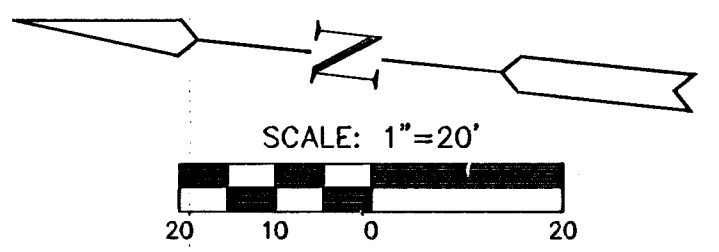

PROFILE LINE 3