



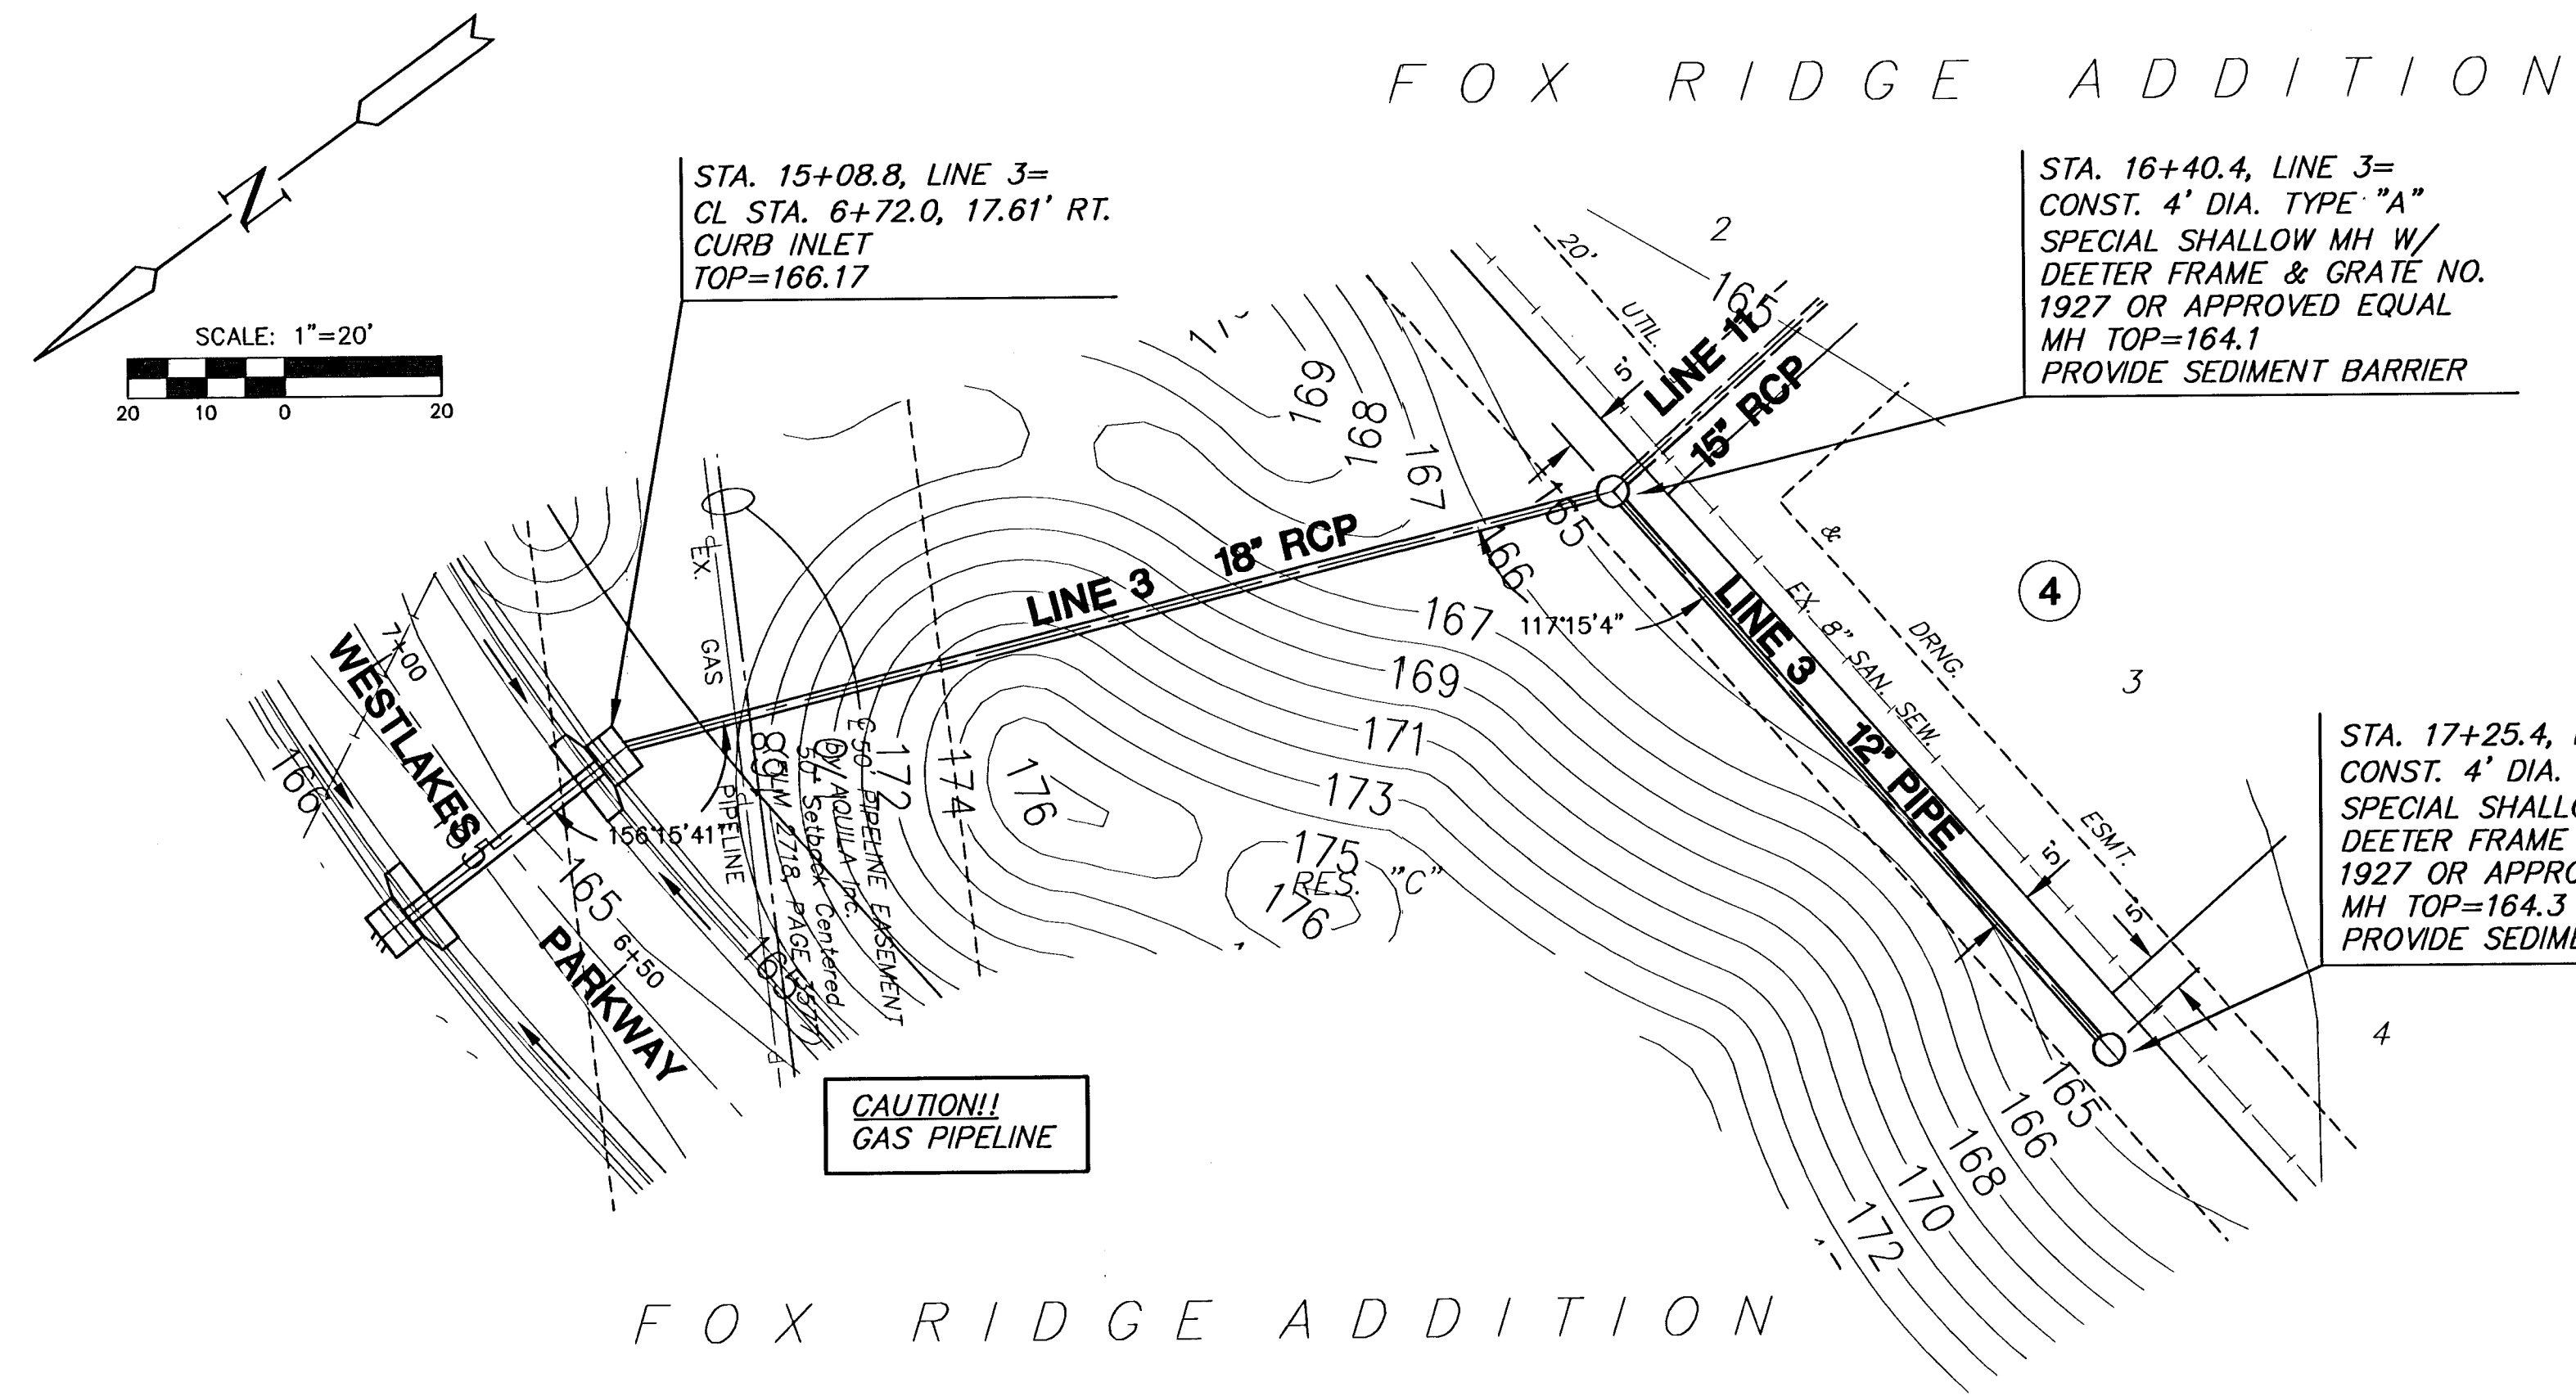

PLAN LINE 3

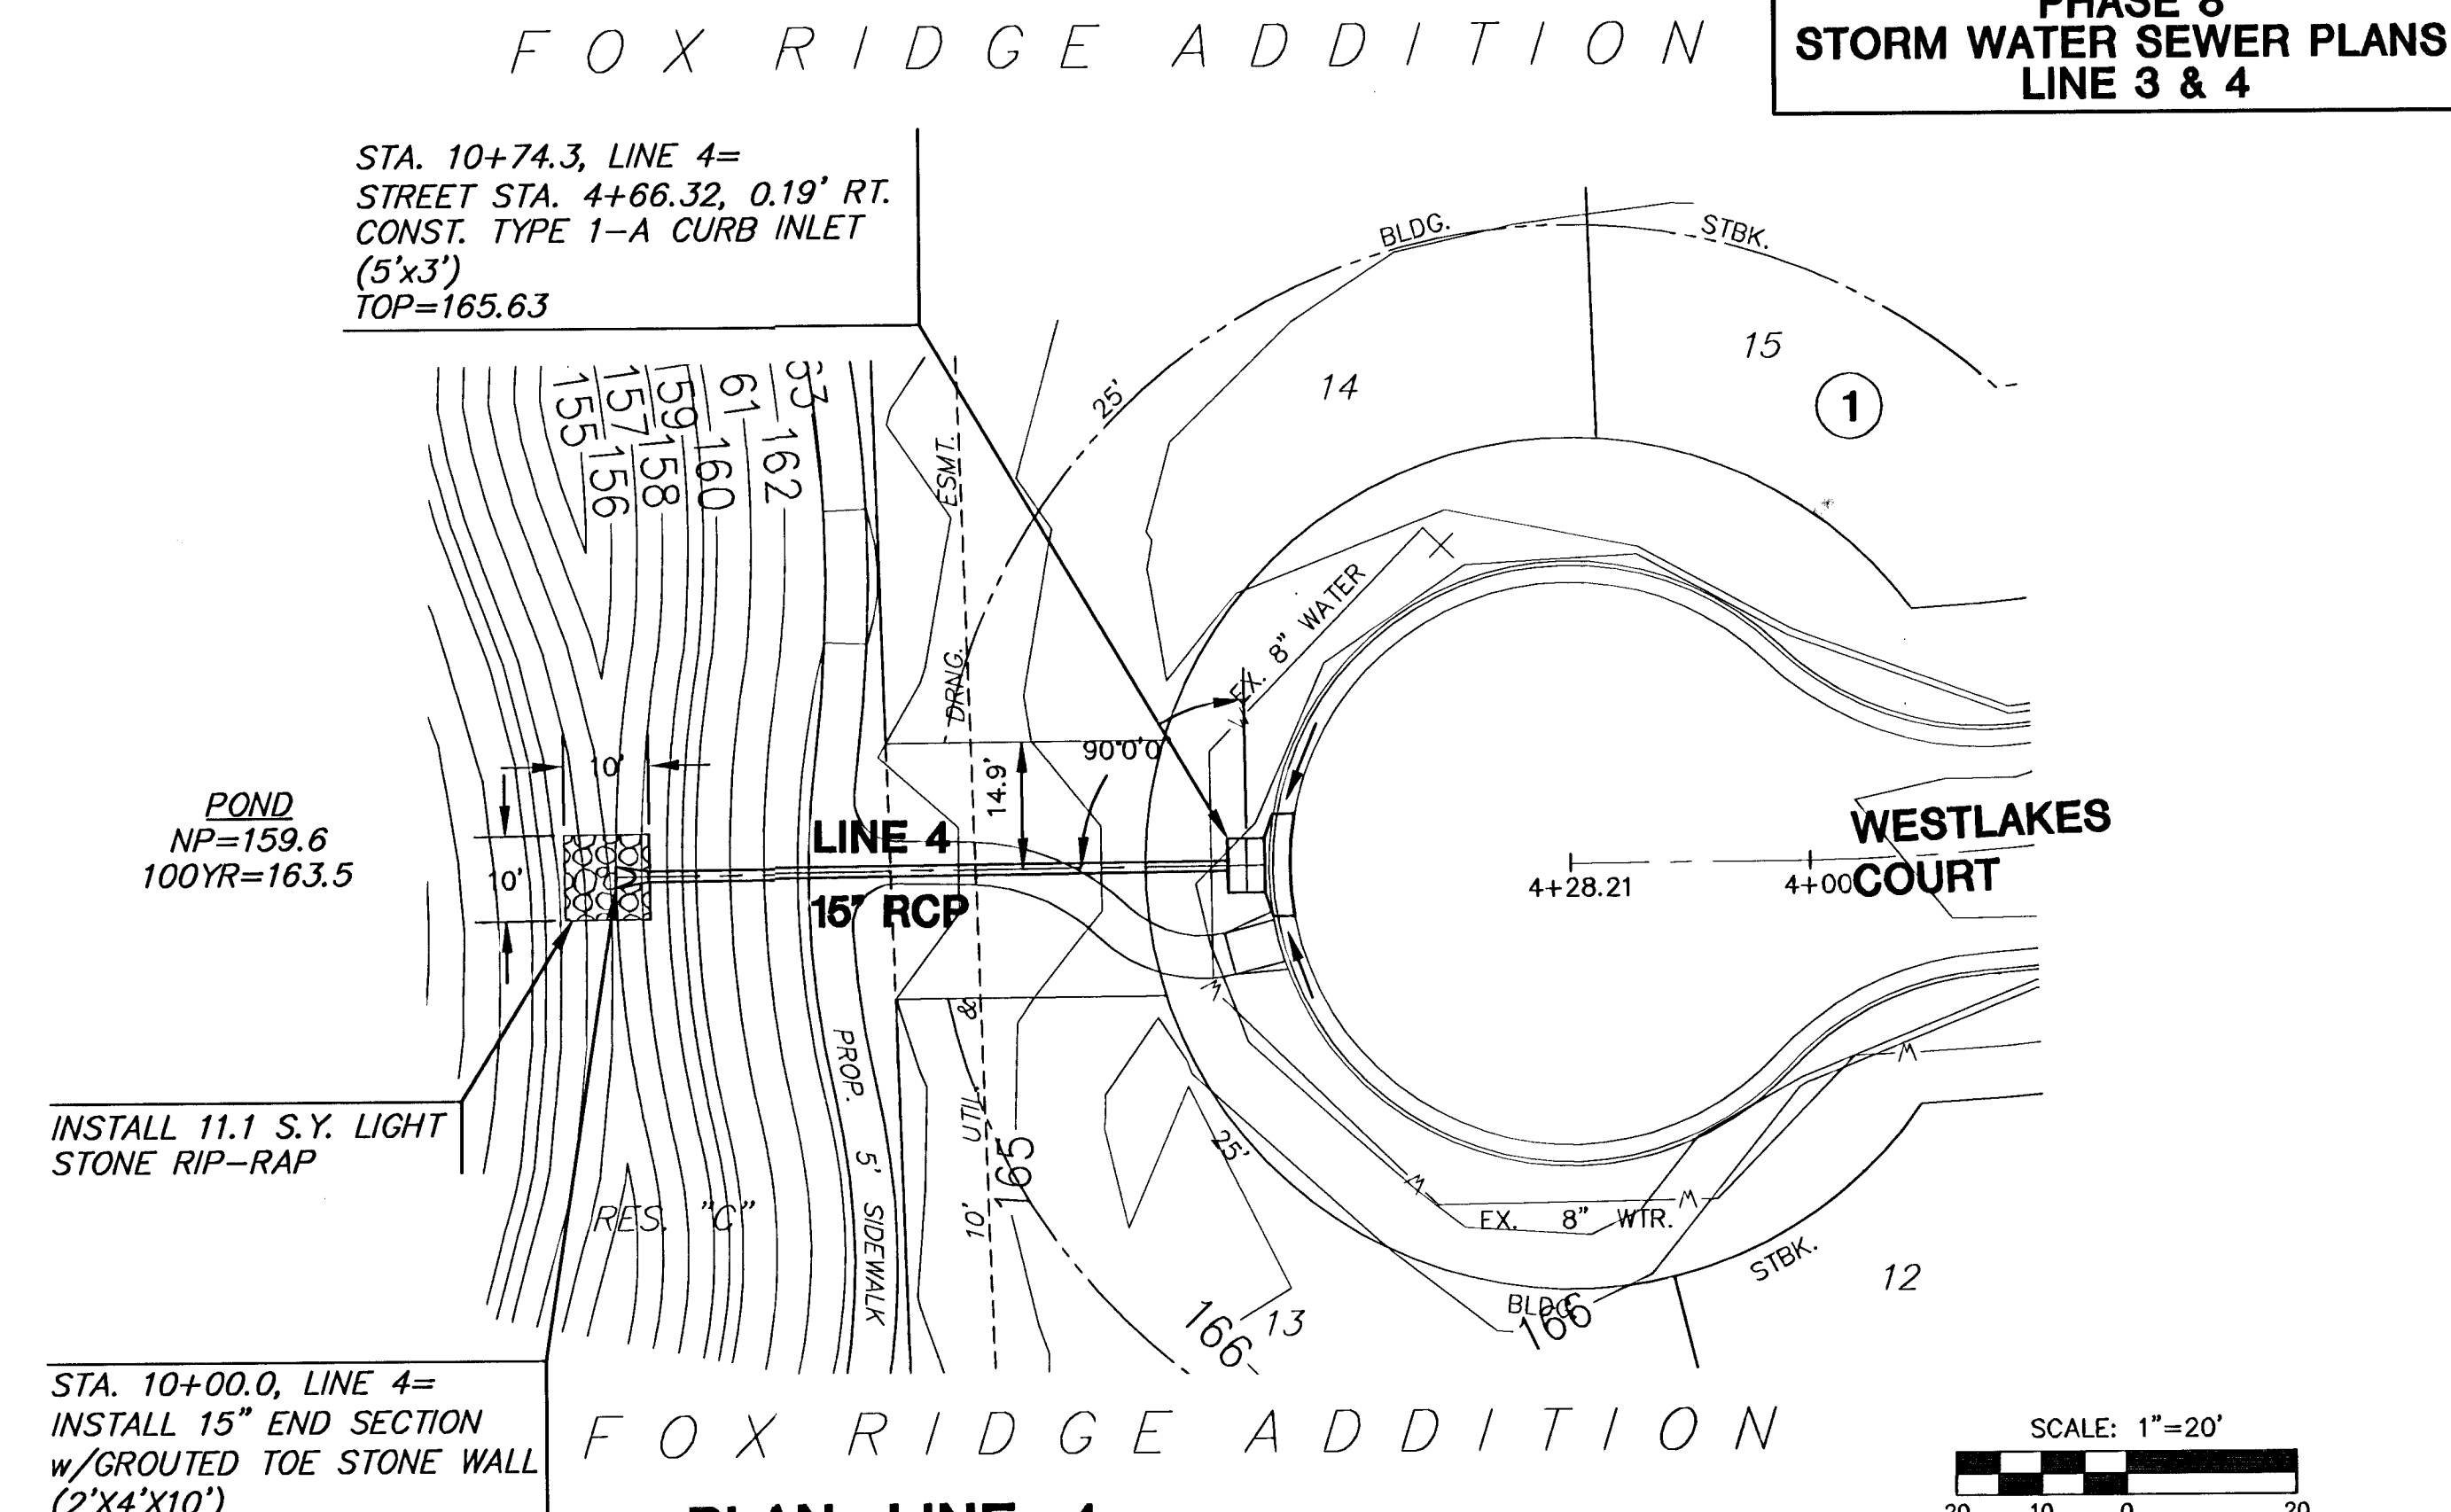

PLAN LINE 4

