
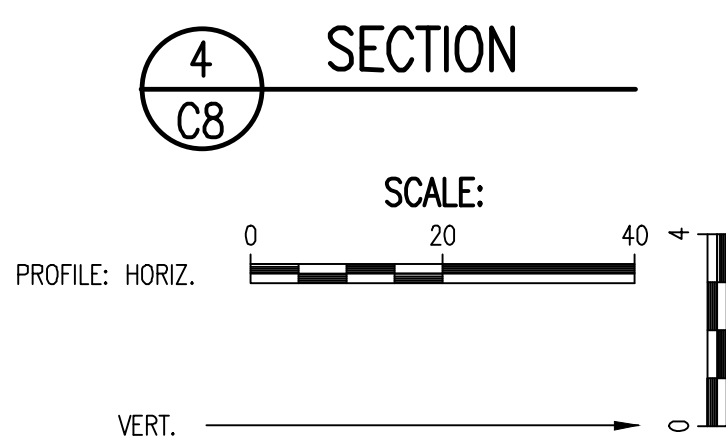


SECTION THRU WEST PONDS

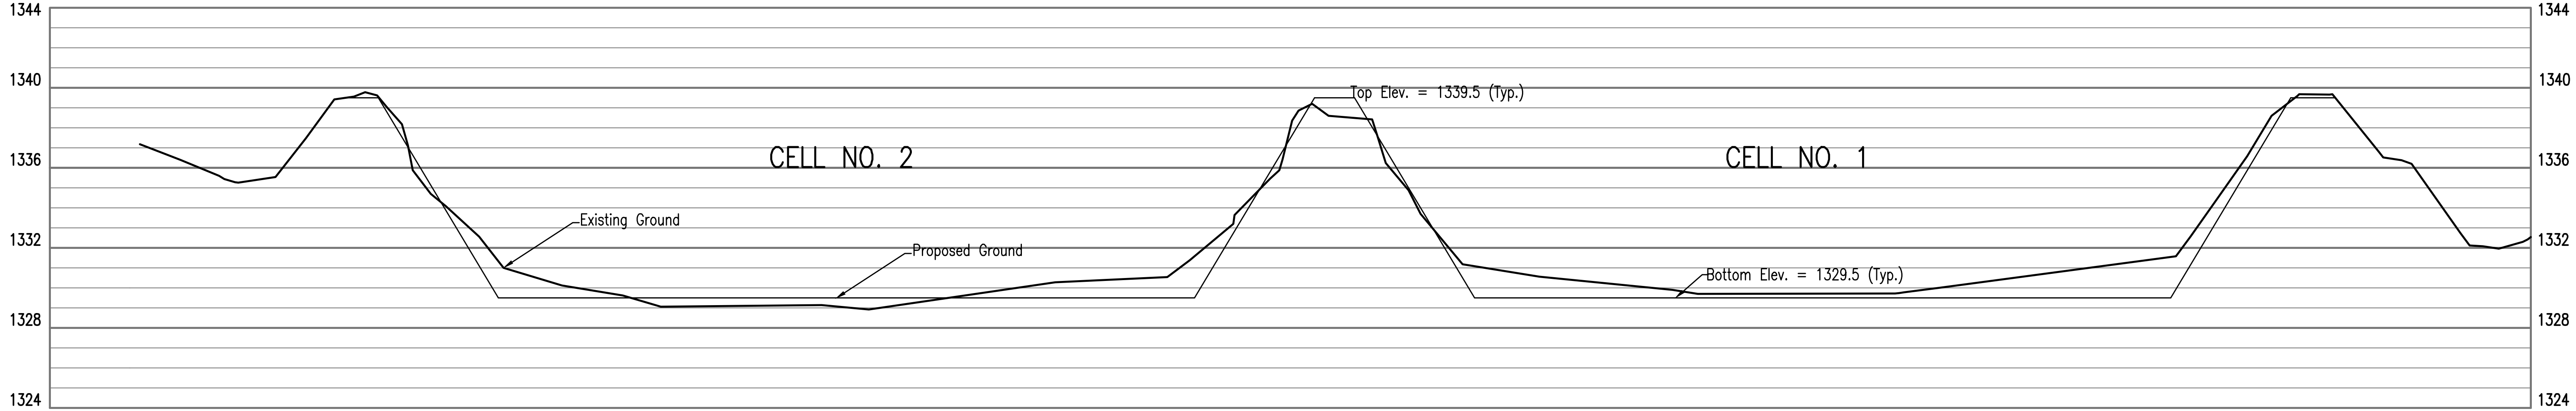

	No.		Revision		By	Date
	FAIRWAY MEADOWS ADDITION					
	SECTION 4					
	SANITARY SEWER LAGOON REHABILITATION					
		PROFESSIONAL ENGINEERING CONSULTANTS, P.A. 303 SOUTH TOPEKA WICHITA, KS 67202 316-262-2891 www.pec1.com				
Designed by DRC		Job No. 187043-003		Sht. C8 of 14		
Drawn by TDS		Date July 2019				