




FOX RIDGE ADDITION
PHASE 8 PAVING PLANS
CROSS SECTIONS

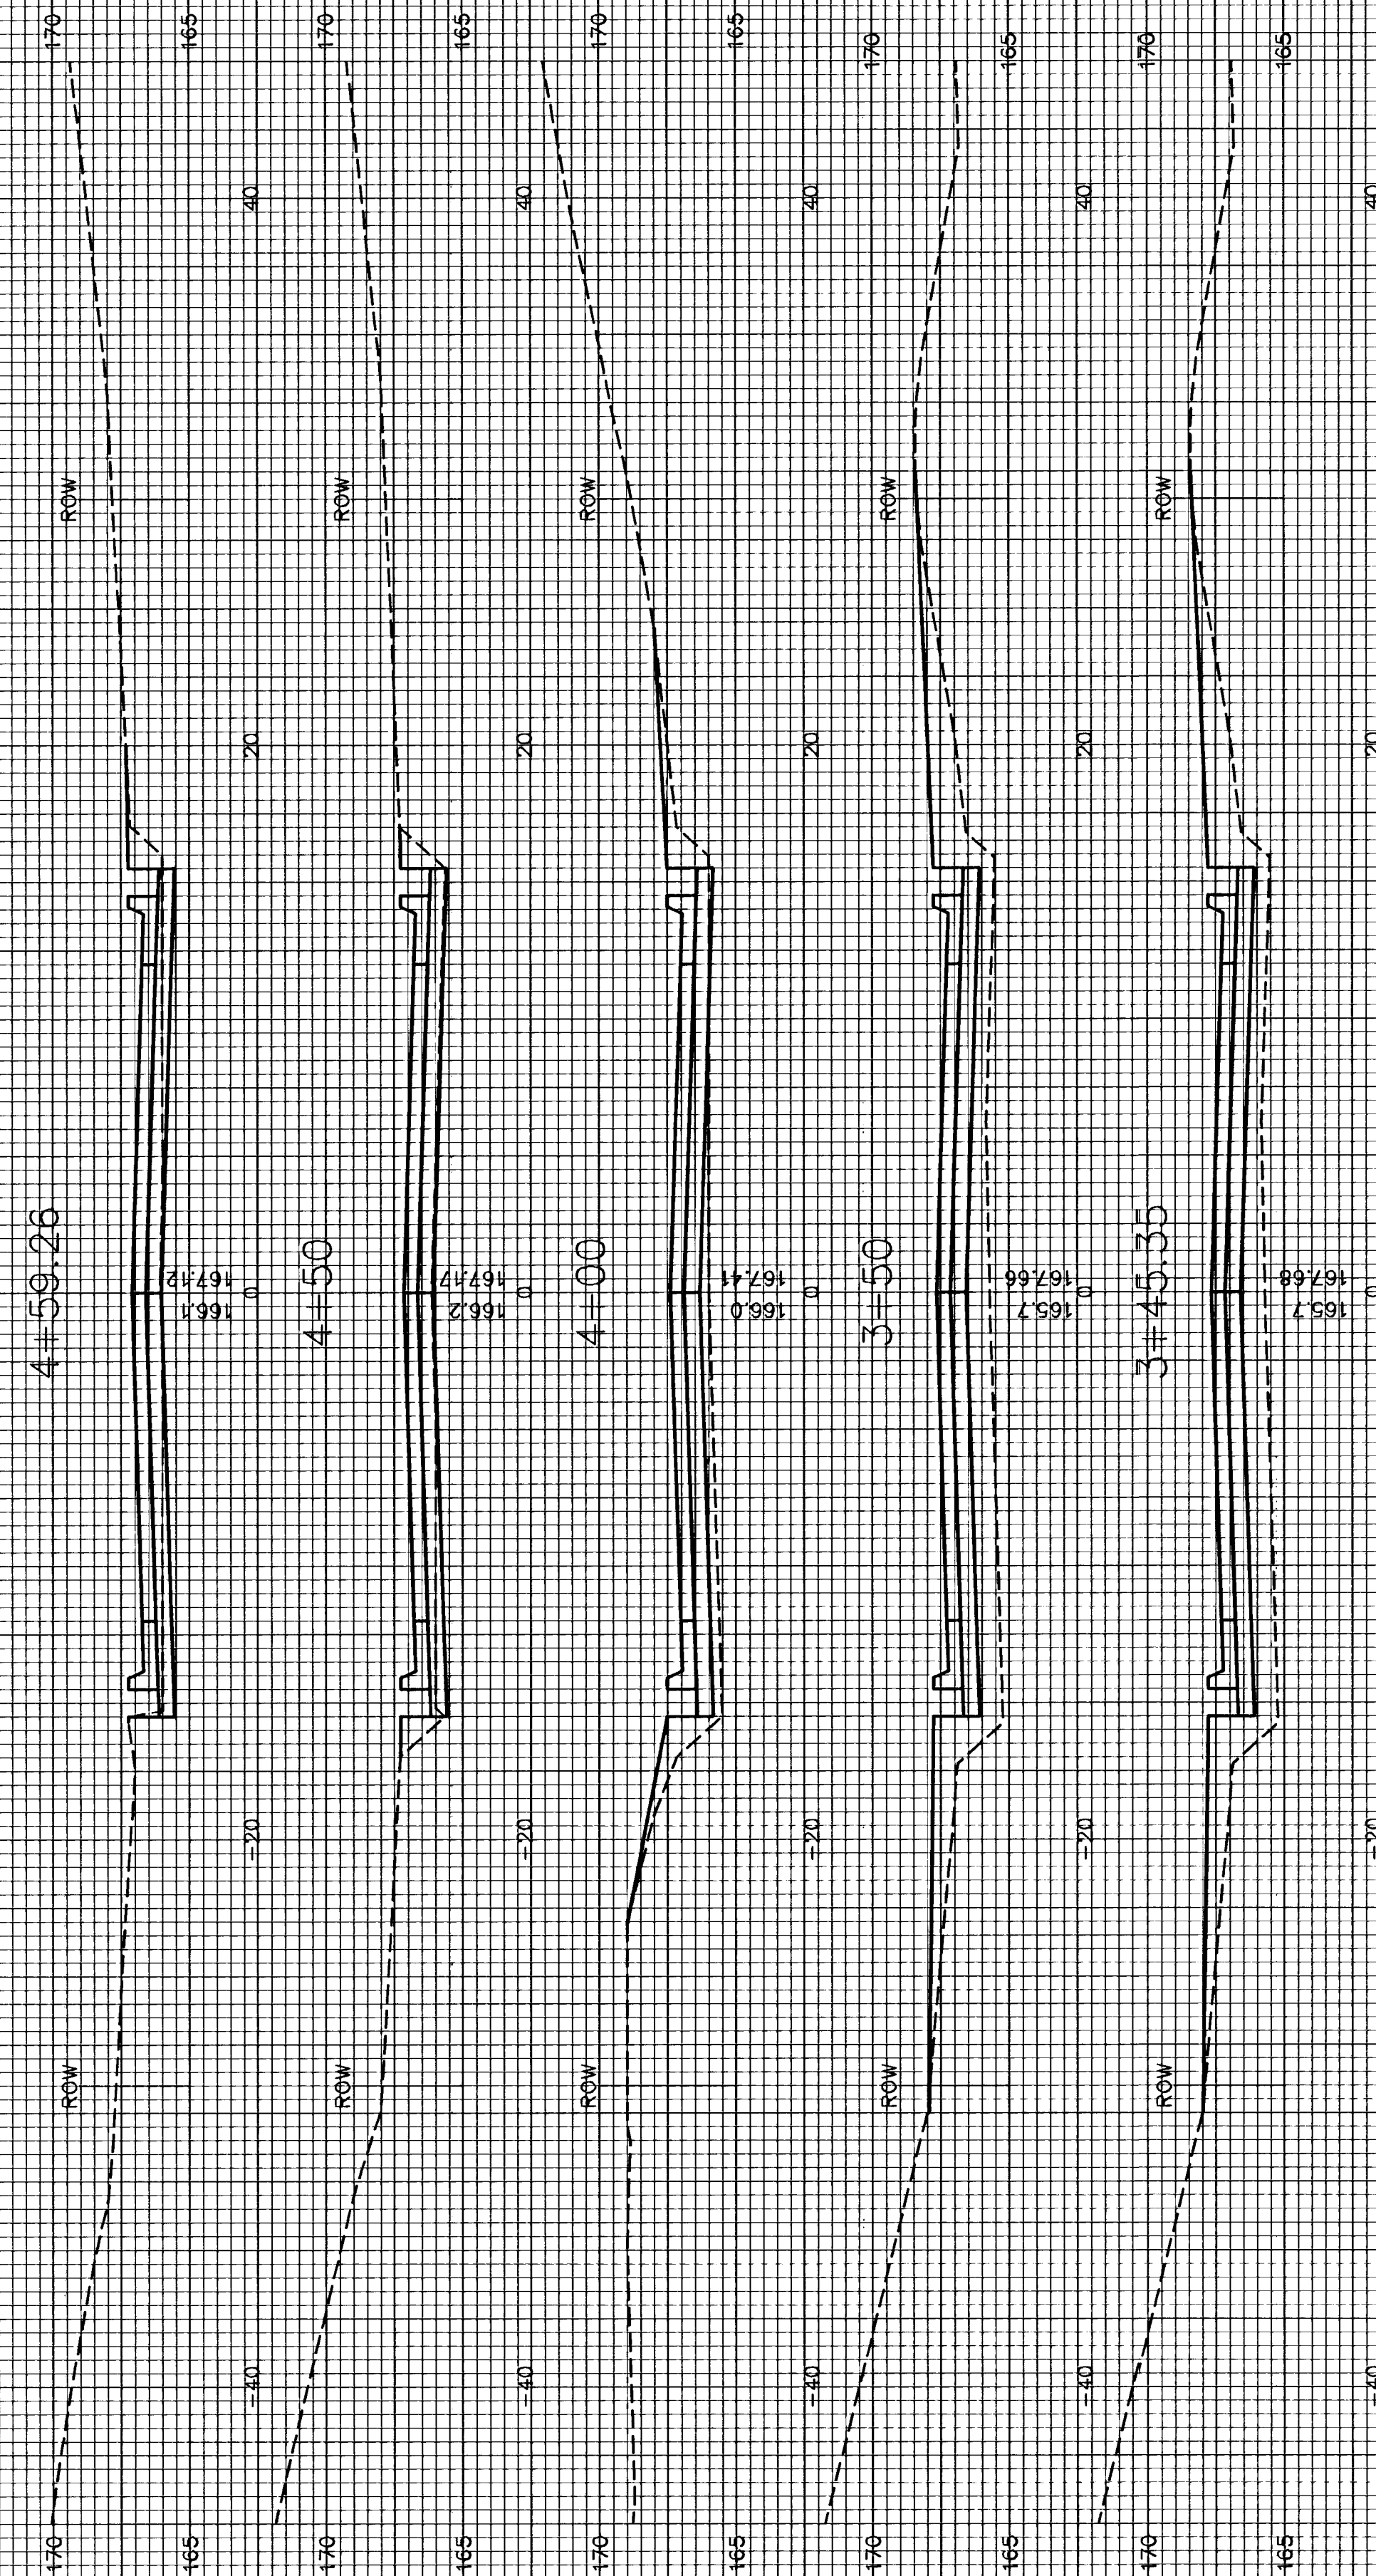

WESTLAKES PARKWAY

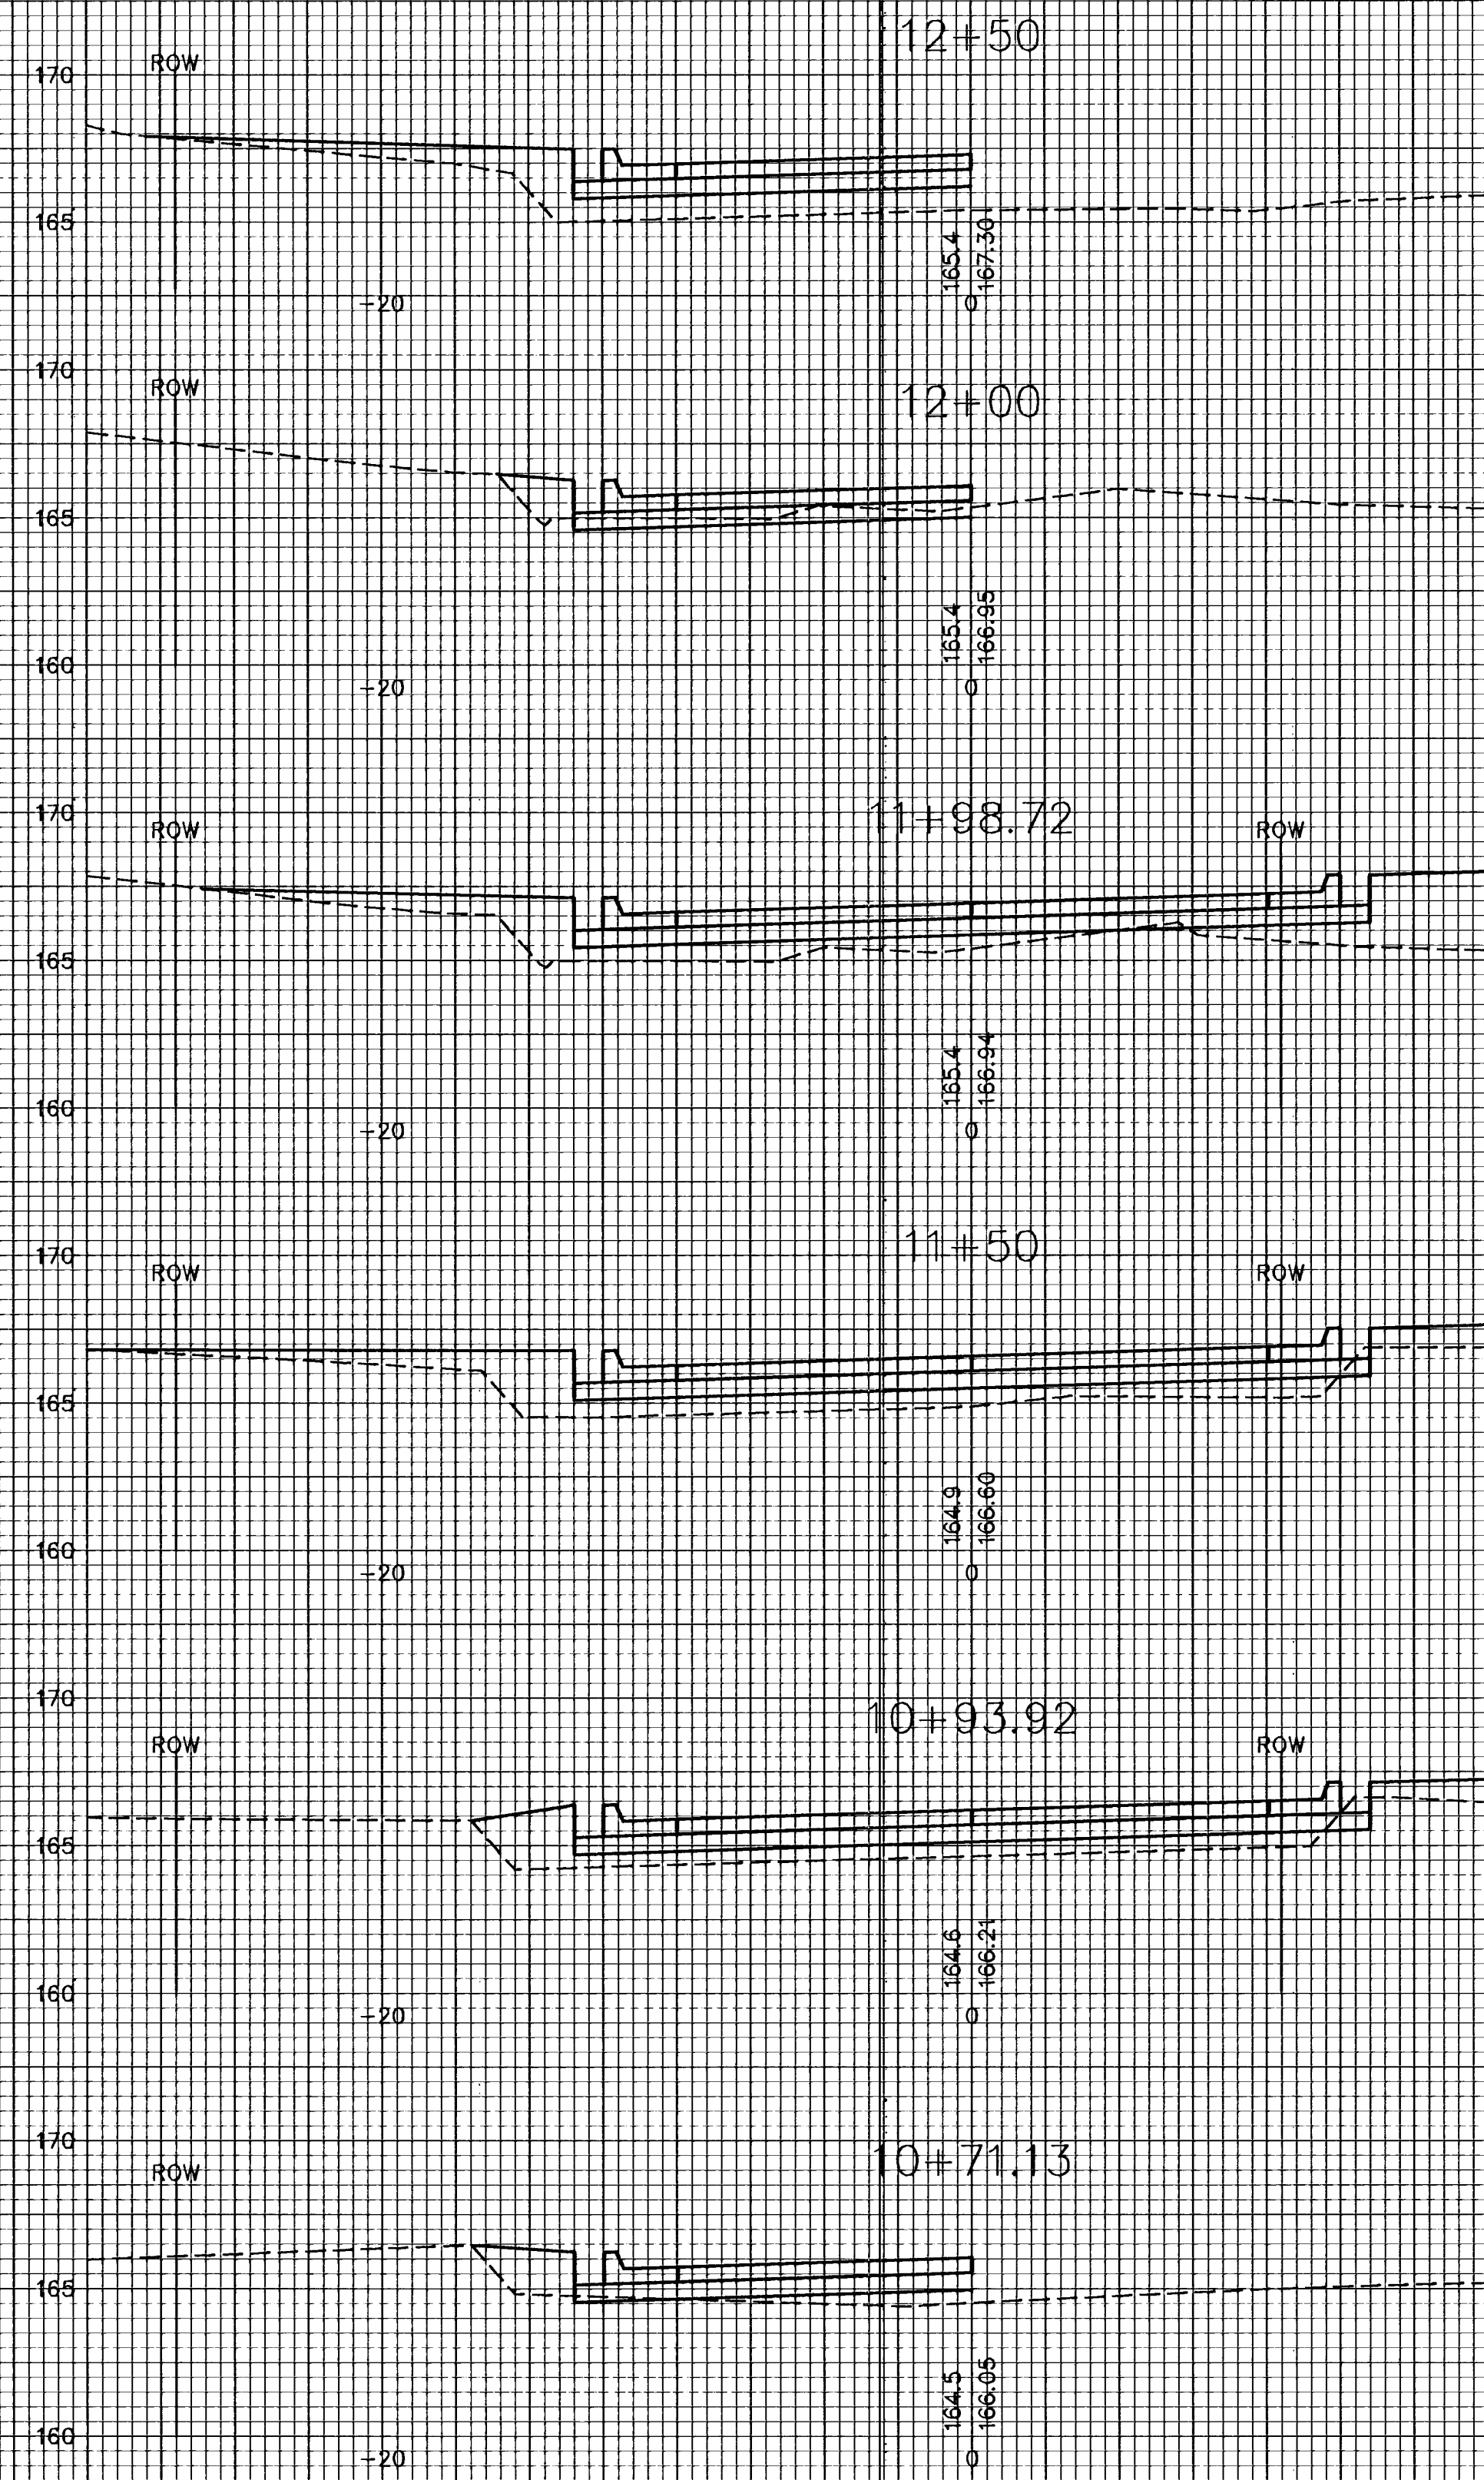

WESTLAKES PARKWAY
BL #1

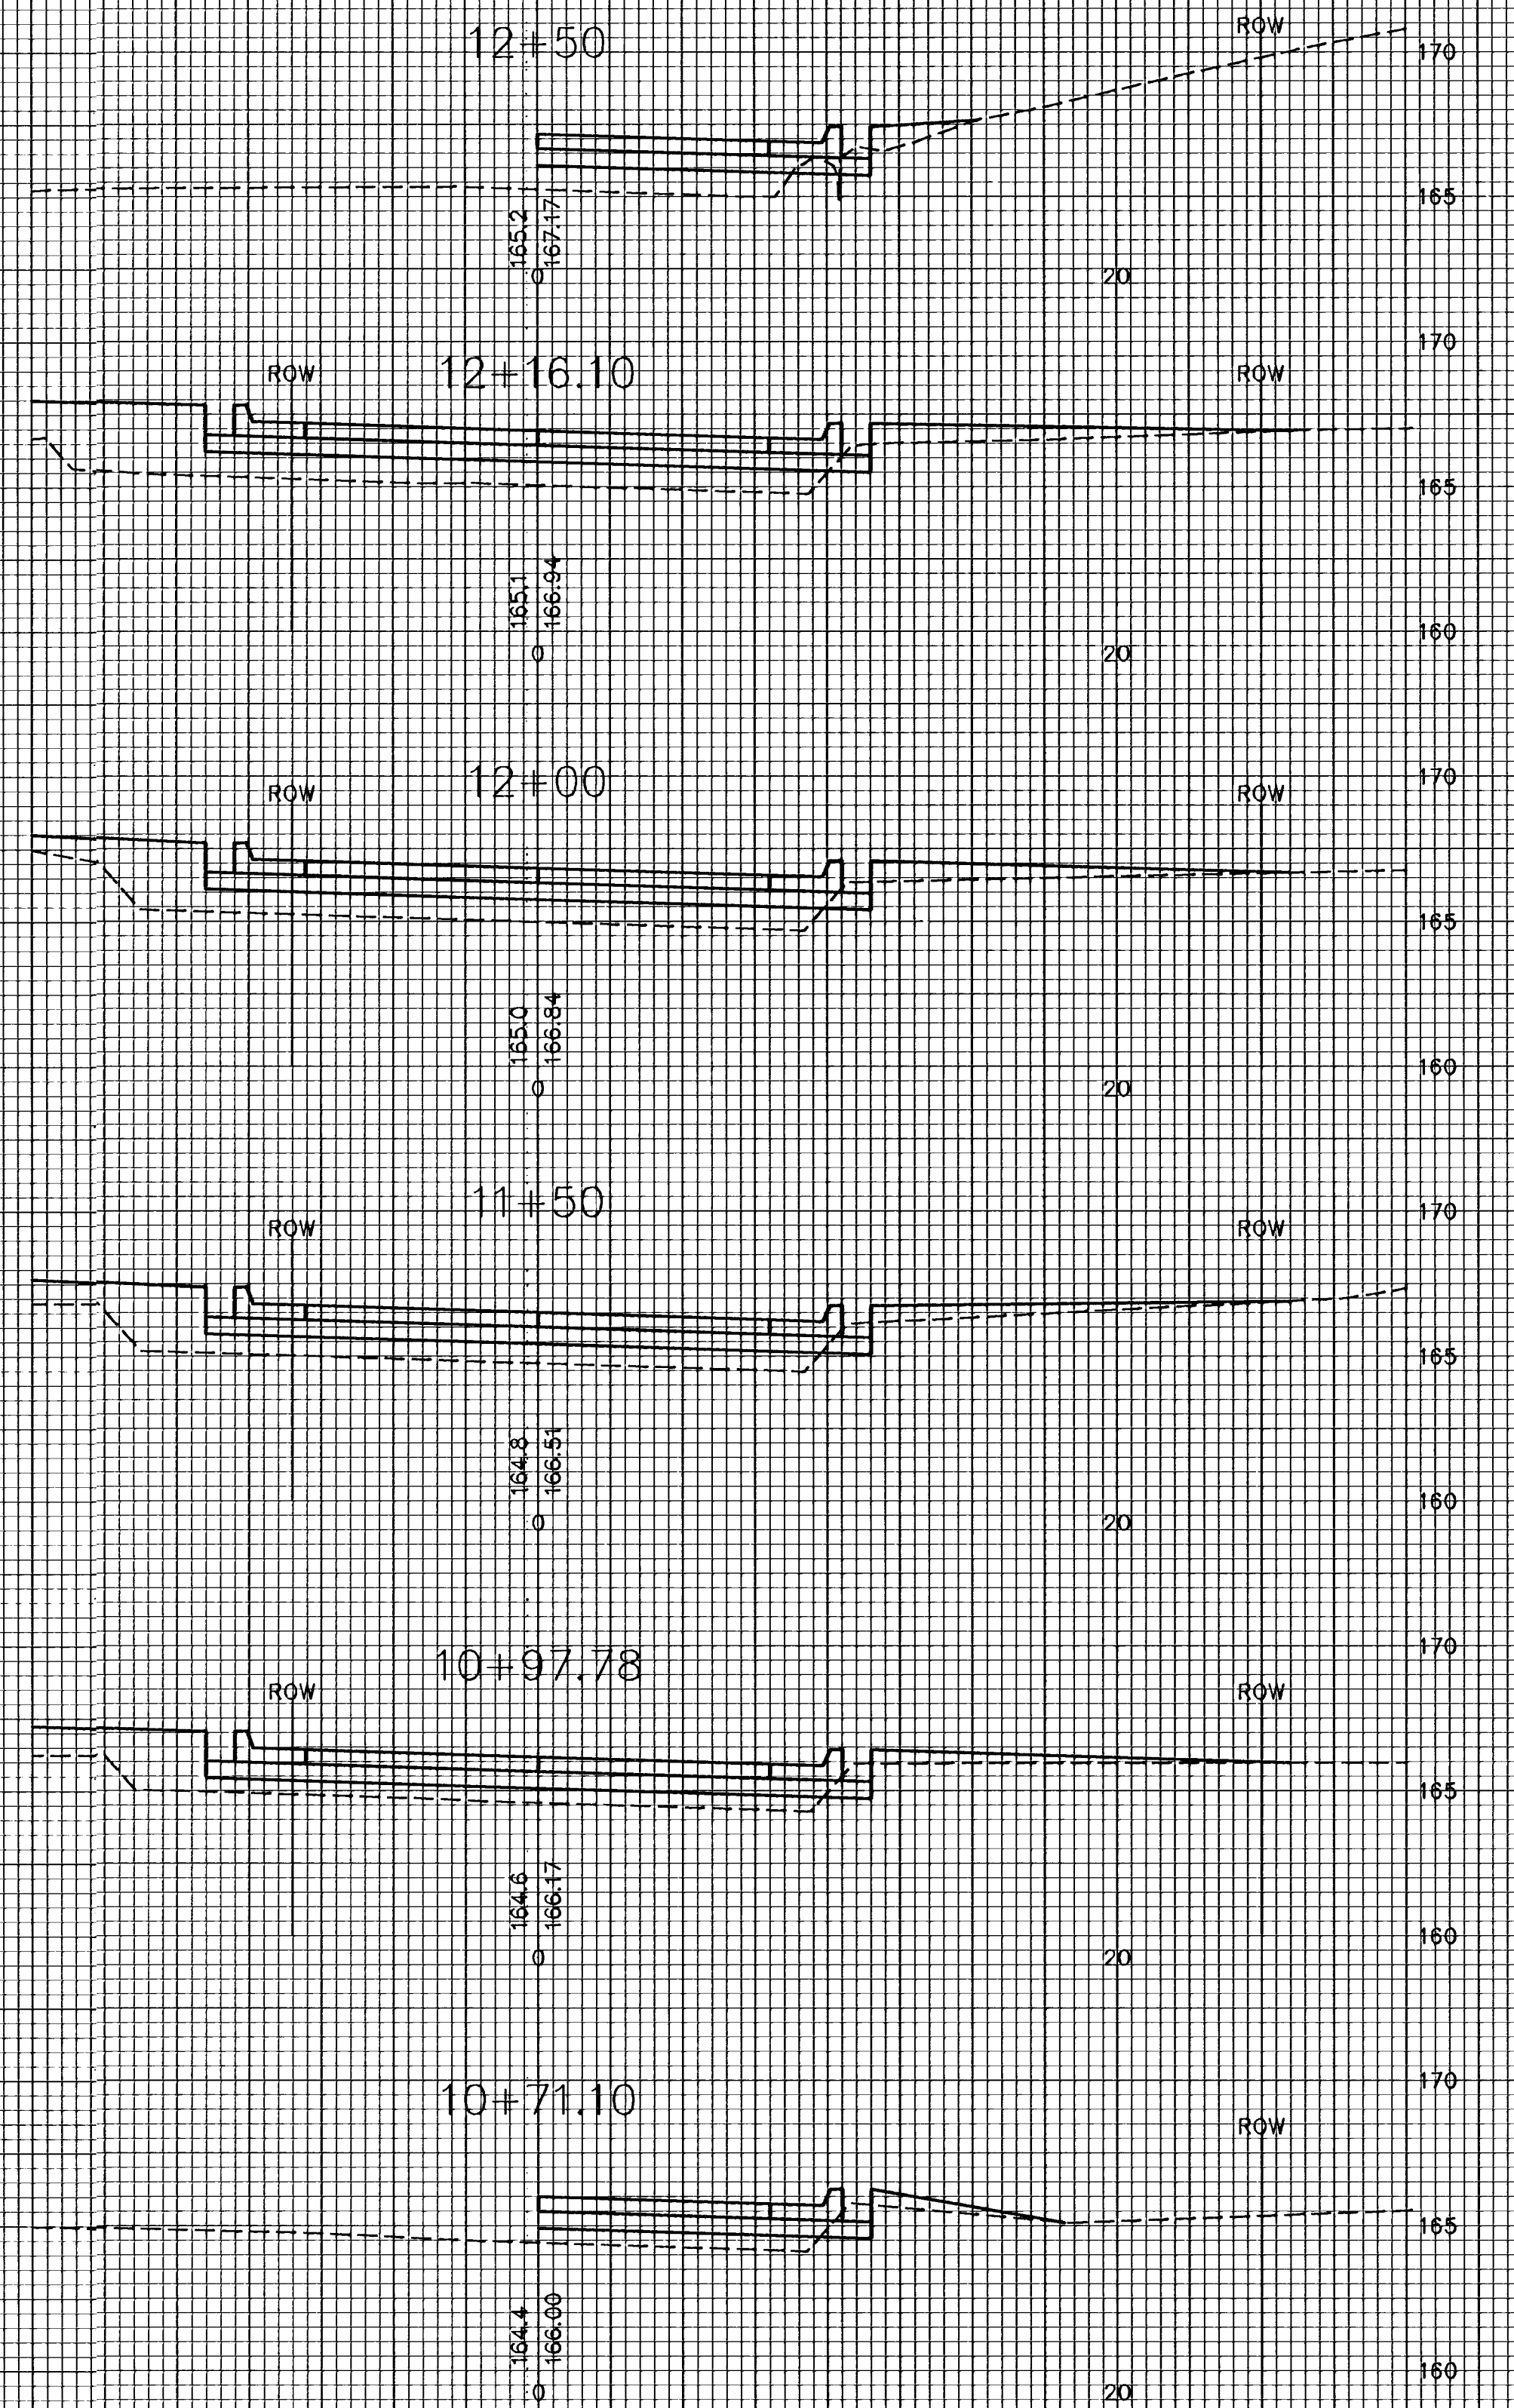

WESTLAKES PARKWAY
BL #2

XSECT

38

50