

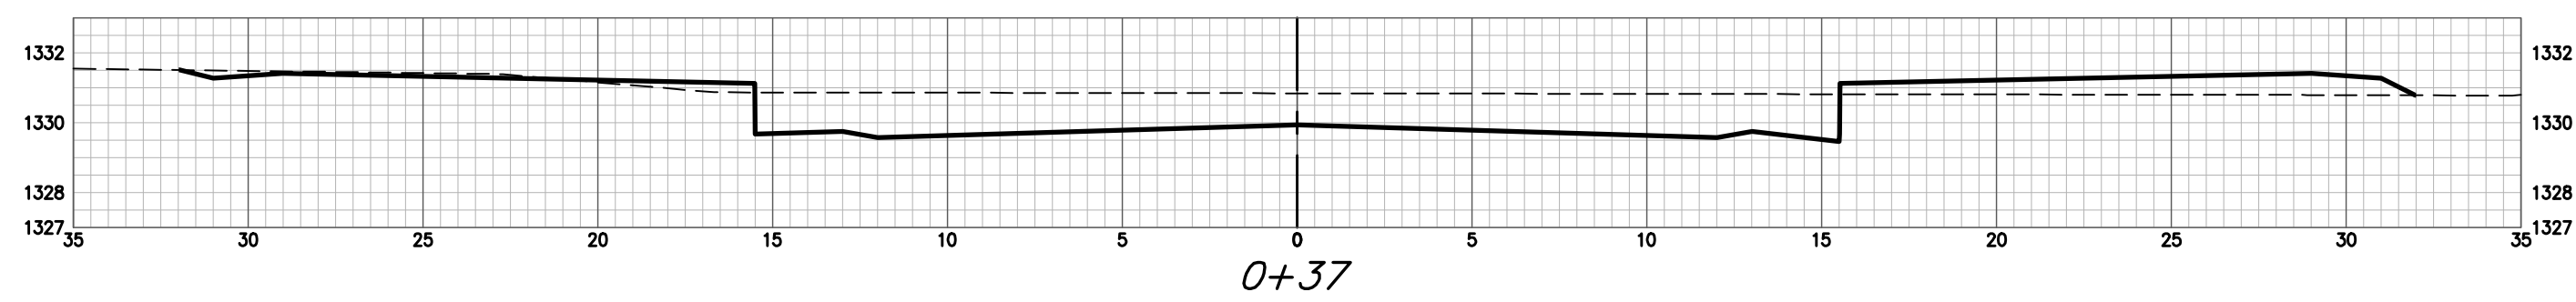
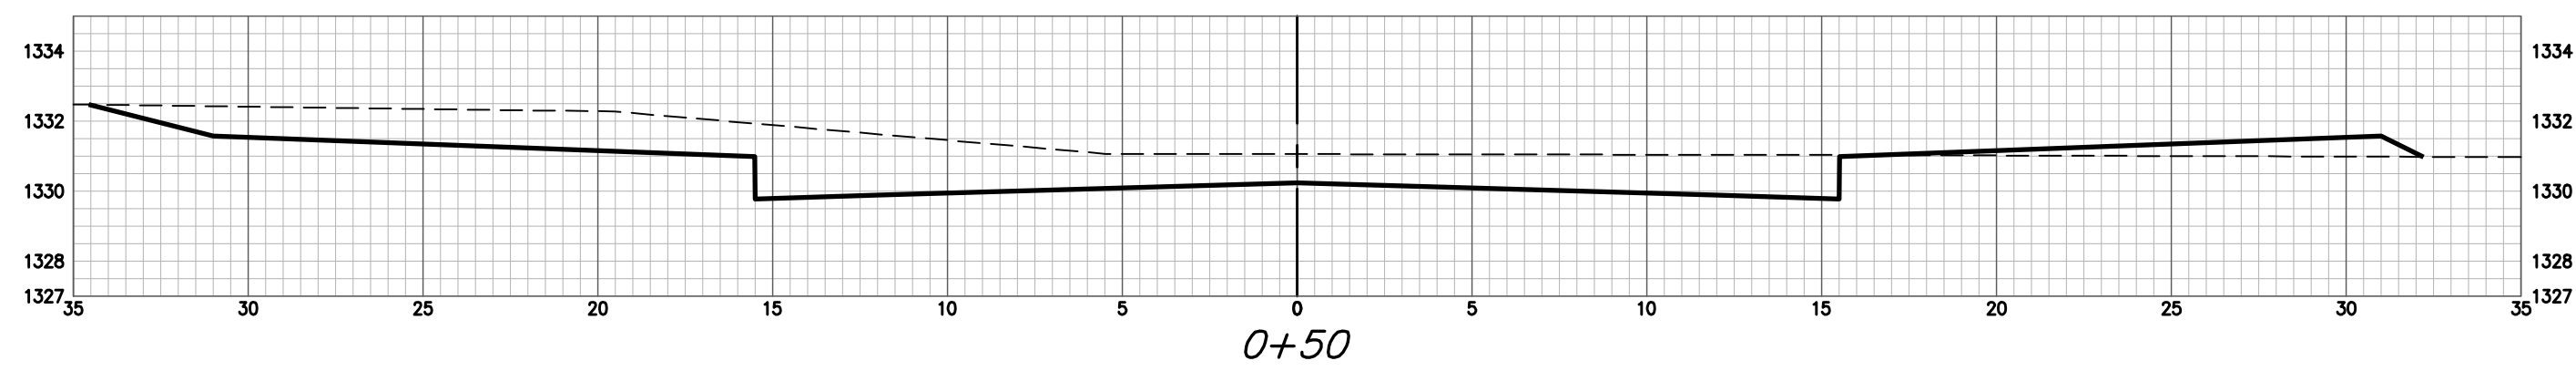
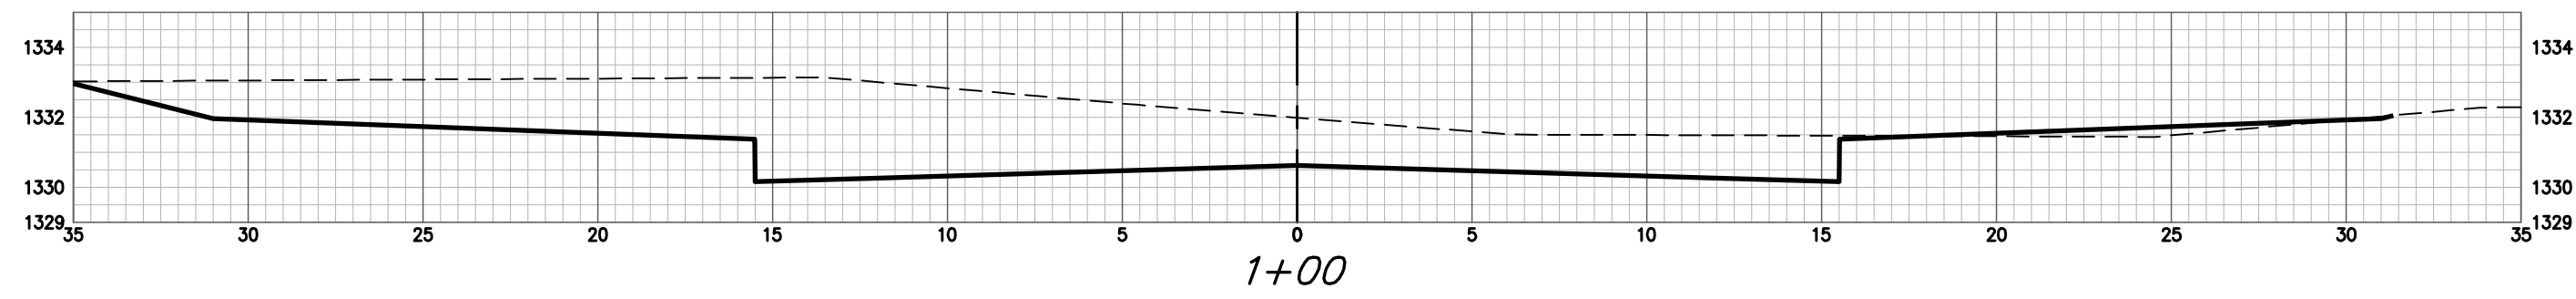
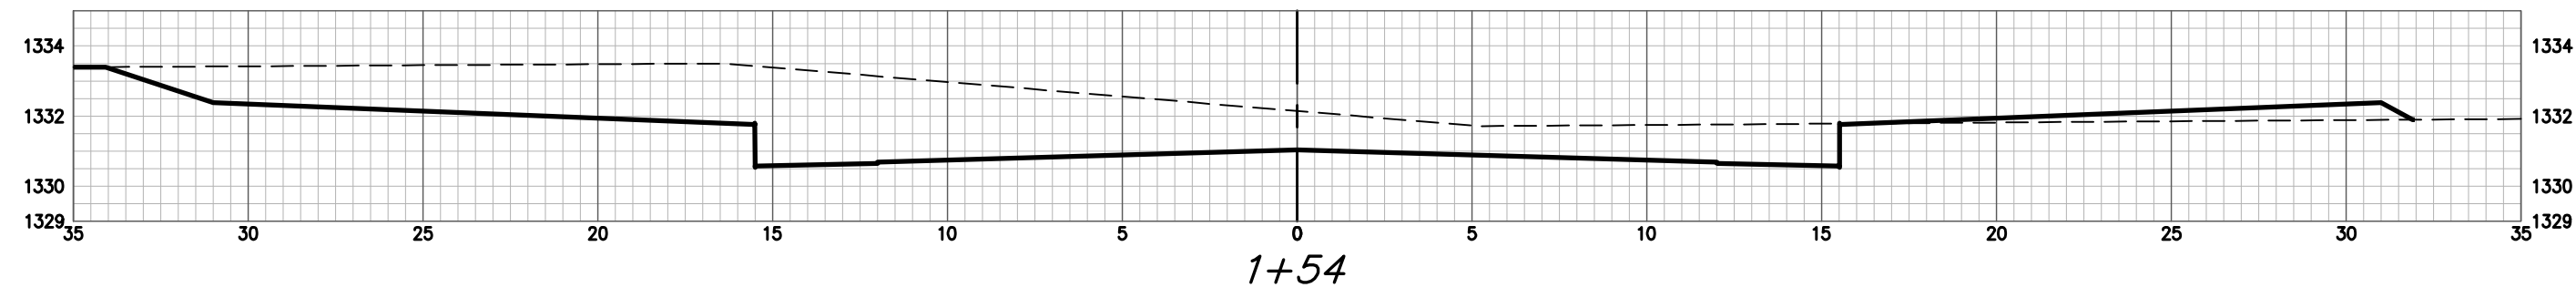
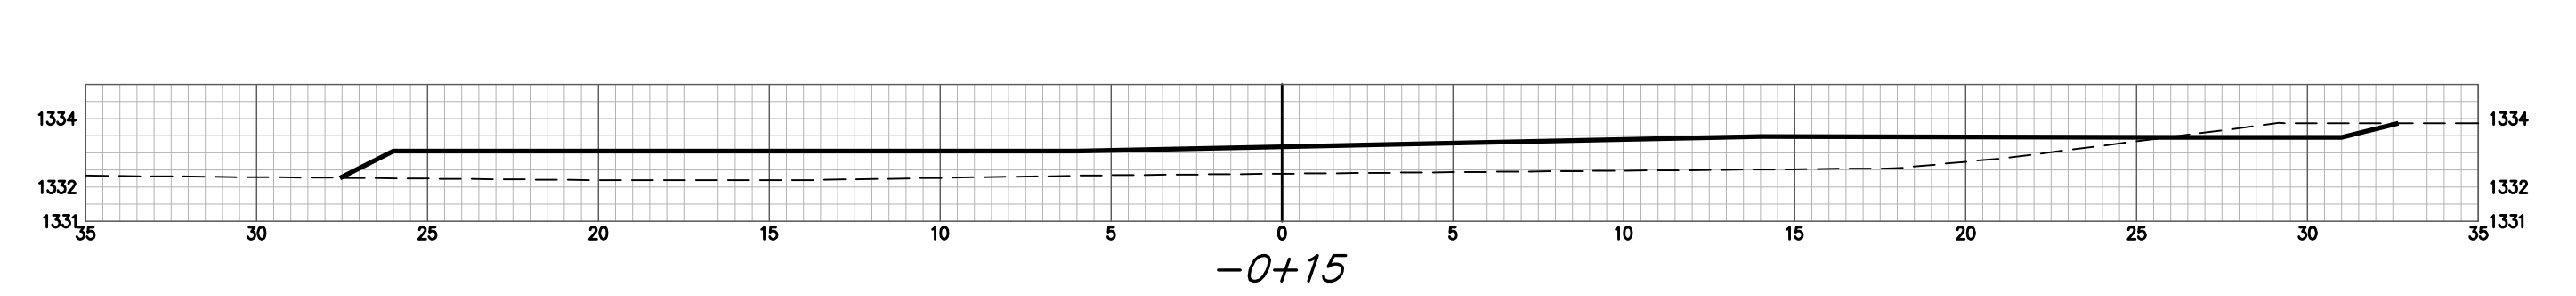
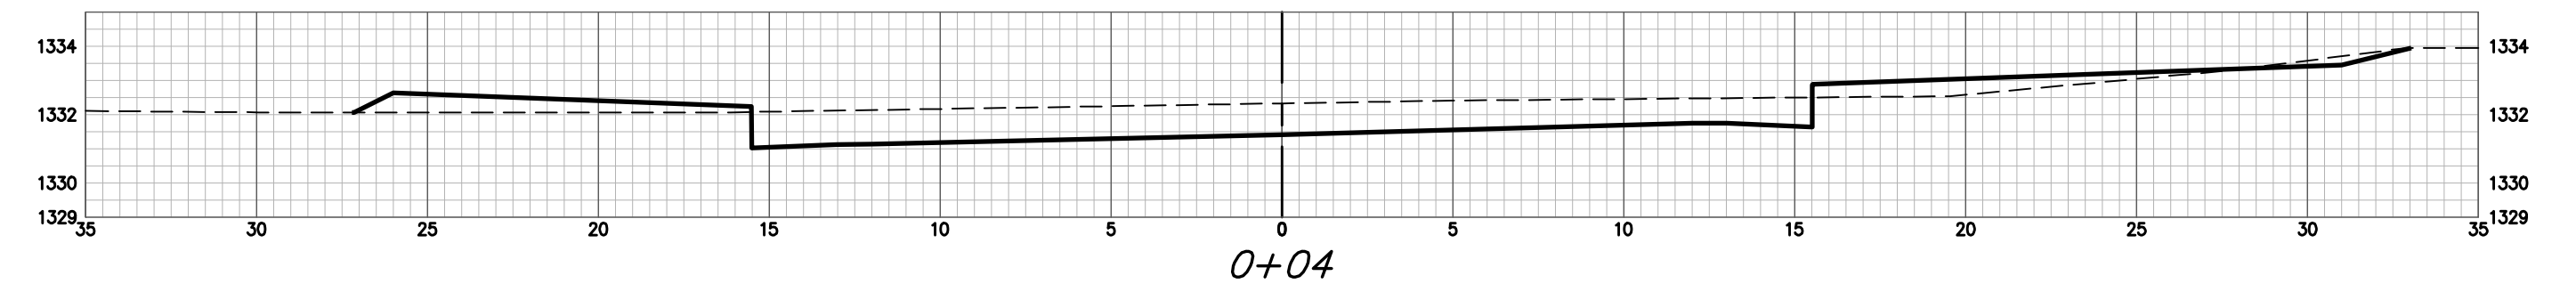
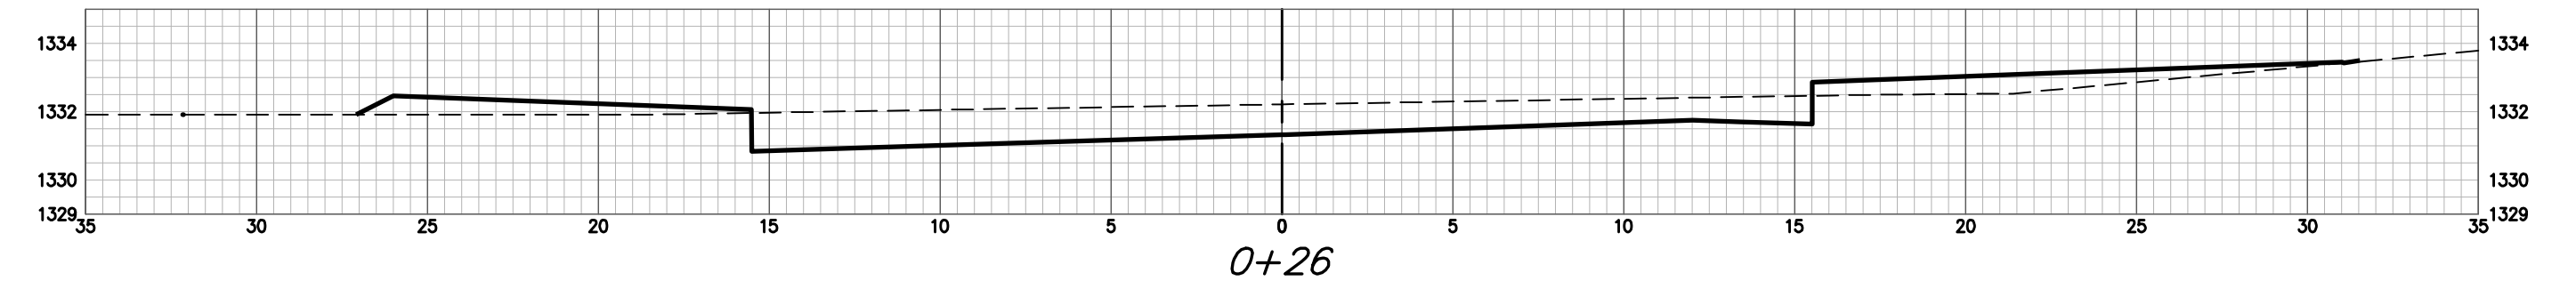
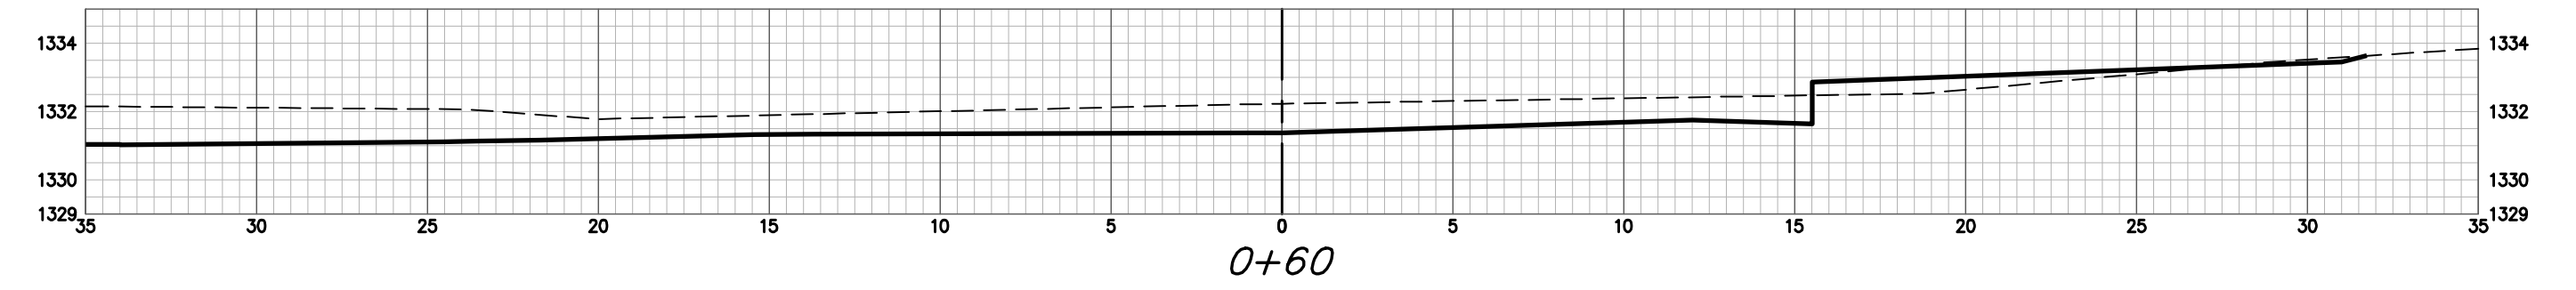
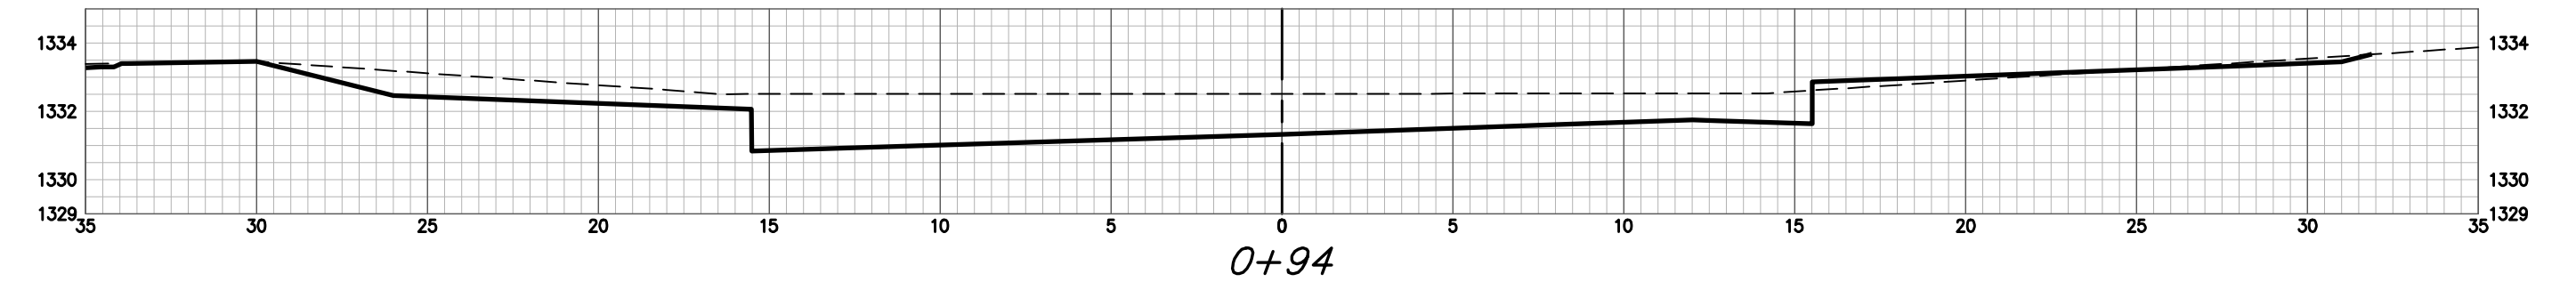


Lakeway Ct (Lots 18-25) CY Excavation (unadjusted)				Lakeway Ct (Lots 18-25) CY Loose Fill (unadjusted)			
Station	Area	Volume	Total	Station	Area	Volume	Total
0+37	35.54	0.00	0.00	0+37	8.47	0.00	0.00
0+50	53.78	21.50	21.50	0+50	4.70	3.17	3.17
1+00	77.61	121.65	143.16	1+00	1.69	5.91	9.08
1+54	69.51	147.12	290.27	1+54	3.81	5.50	14.58

Lakeway Ct (Lots 18-25) CL Hammerhead CY Excavation (unadjusted)				Lakeway Ct (Lots 18-25) CL Hammerhead CY Loose Fill (unadjusted)			
Station	Area	Volume	Total	Station	Area	Volume	Total
-0+15	1.79	0.00	0.00	-0+15	41.41	0.00	0.00
0+04	28.45	10.64	10.64	0+04	8.21	17.46	17.46
0+26	27.57	22.82	33.47	0+26	9.41	7.18	24.63
0+60	40.14	42.63	76.10	0+60	3.35	8.03	32.66
0+94	44.93	53.56	129.66	0+94	1.17	2.84	35.51
1+16	37.81	33.71	163.37	1+16	0.00	0.48	35.98
1+35	0.02	13.31	176.68	1+35	29.52	10.39	46.37

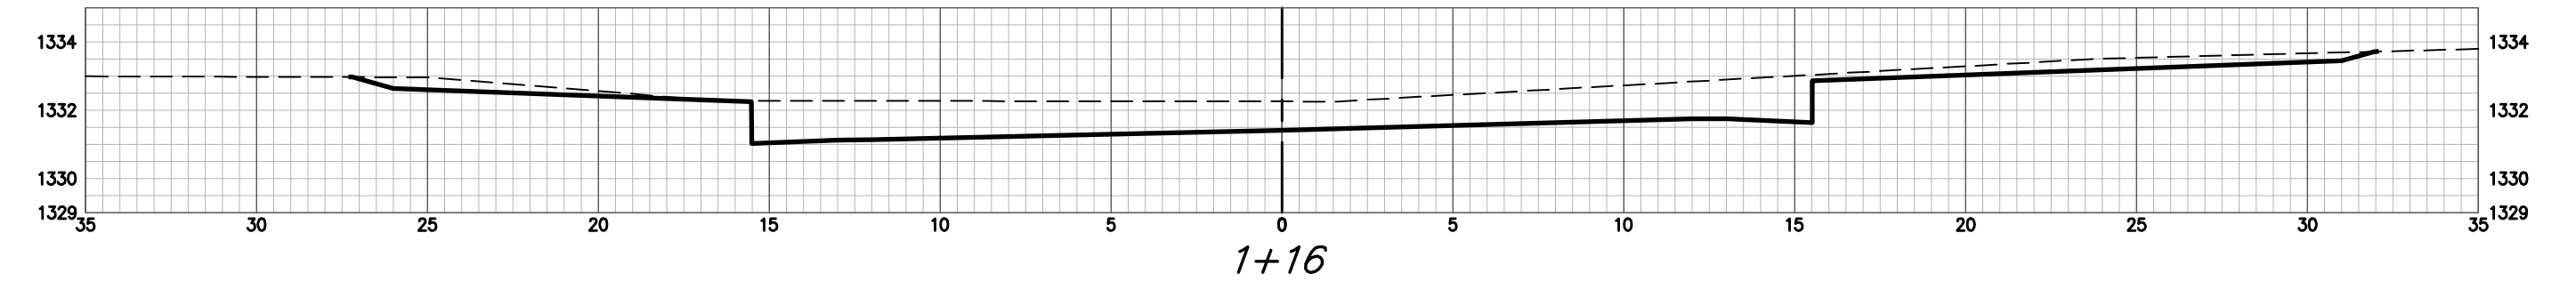

0+37  
LAKEWAY CT (Lots 18-25)

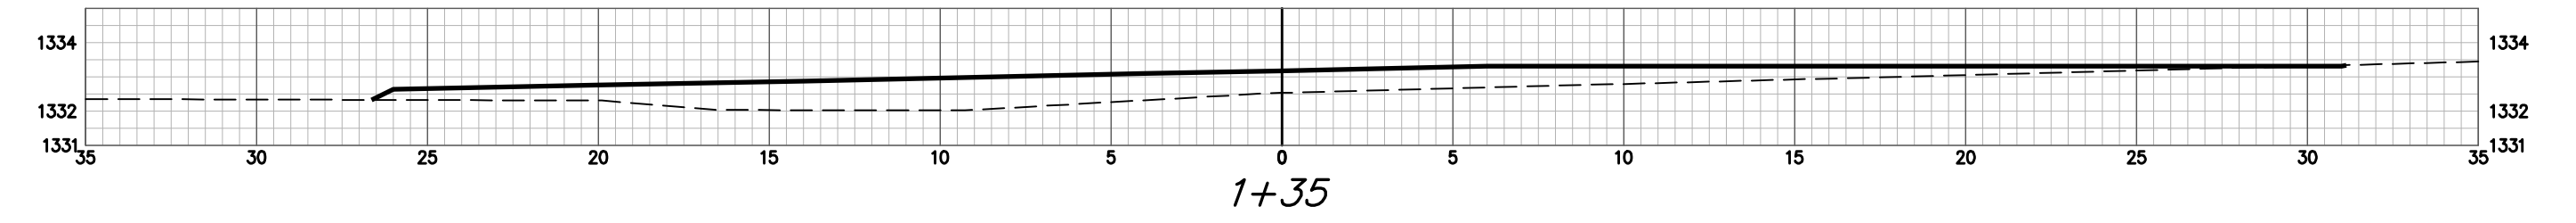

-0+15  
CL HAMMERHEAD