



File: L:\2019\19T41004 - Emerald Bay 5th Add Ph 1\Drawings\CADD\19T41004-ADDITION BUBBLE MAP.dwg Last Save: 6/6/2019 11:29 AM  
 Last Plotted by: Standrich, Dairy R. Plot Style: --- Plot Scale: 1:2,5849 Plot Date: 6/6/2019 11:34 AM Plotter used: None

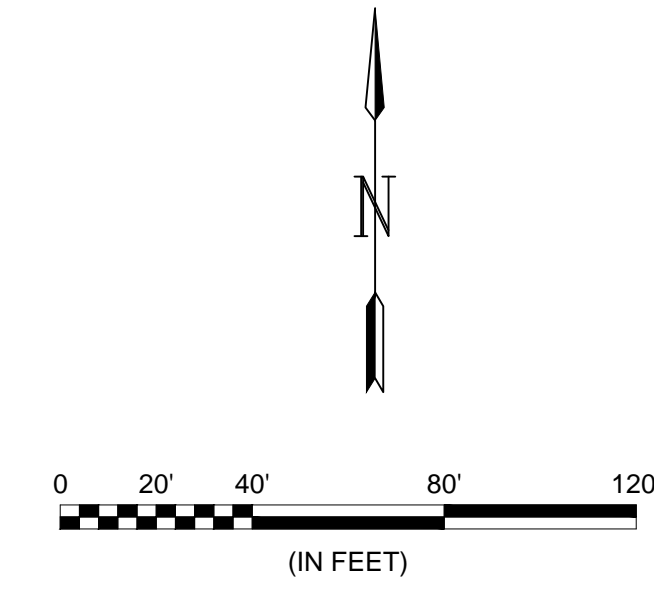


Point Table			
Point #	Northing	Easting	Description
100	1702781.90	1631366.57	TAP EXISTING 8"
101	1702821.10	1631321.14	45° BEND
102	1702816.06	1631252.74	45° BEND
103	1702852.97	1631209.96	PVI
104	1702894.57	1631161.75	FH
105	1702921.47	1631130.58	45° BEND (VERT.)
106	1702923.75	1631127.93	45° BEND (VERT.)
107	1702936.82	1631112.78	45° BEND (VERT.)
108	1702939.01	1631110.25	45° BEND (VERT.)
109	1702957.46	1631088.86	8"x8"x8" TEE
110	1703001.79	1631127.11	45° BEND (VERT.)
111	1703004.42	1631129.37	45° BEND (HORIZ.)
112	1703004.60	1631149.37	45° BEND (VERT.)
113	1703004.63	1631152.92	45° BEND (VERT.)
114	1703005.32	1631229.64	HORIZ. DEFLECTION
115	1703001.09	1631351.76	HORIZ. DEFLECTION
116	1703001.37	1631382.60	45° BEND (HORIZ.)
117	1702978.43	1631405.95	BLOWOFF
118	1702940.87	1631074.54	45° BEND (HORIZ.)
119	1702797.17	1631076.11	45° BEND (HORIZ.)
120	1702790.77	1631069.85	45° BEND (HORIZ.)
121	1702786.97	1631069.89	45° BEND (VERT.)
122	1702766.98	1631070.11	45° BEND (VERT.)
123	1702763.23	1631070.15	45° BEND (HORIZ.)
124	1702756.97	1631076.55	45° BEND (HORIZ.)
125	1702635.78	1631077.87	45° BEND (HORIZ.)
126	1702612.88	1631101.27	BLOWOFF

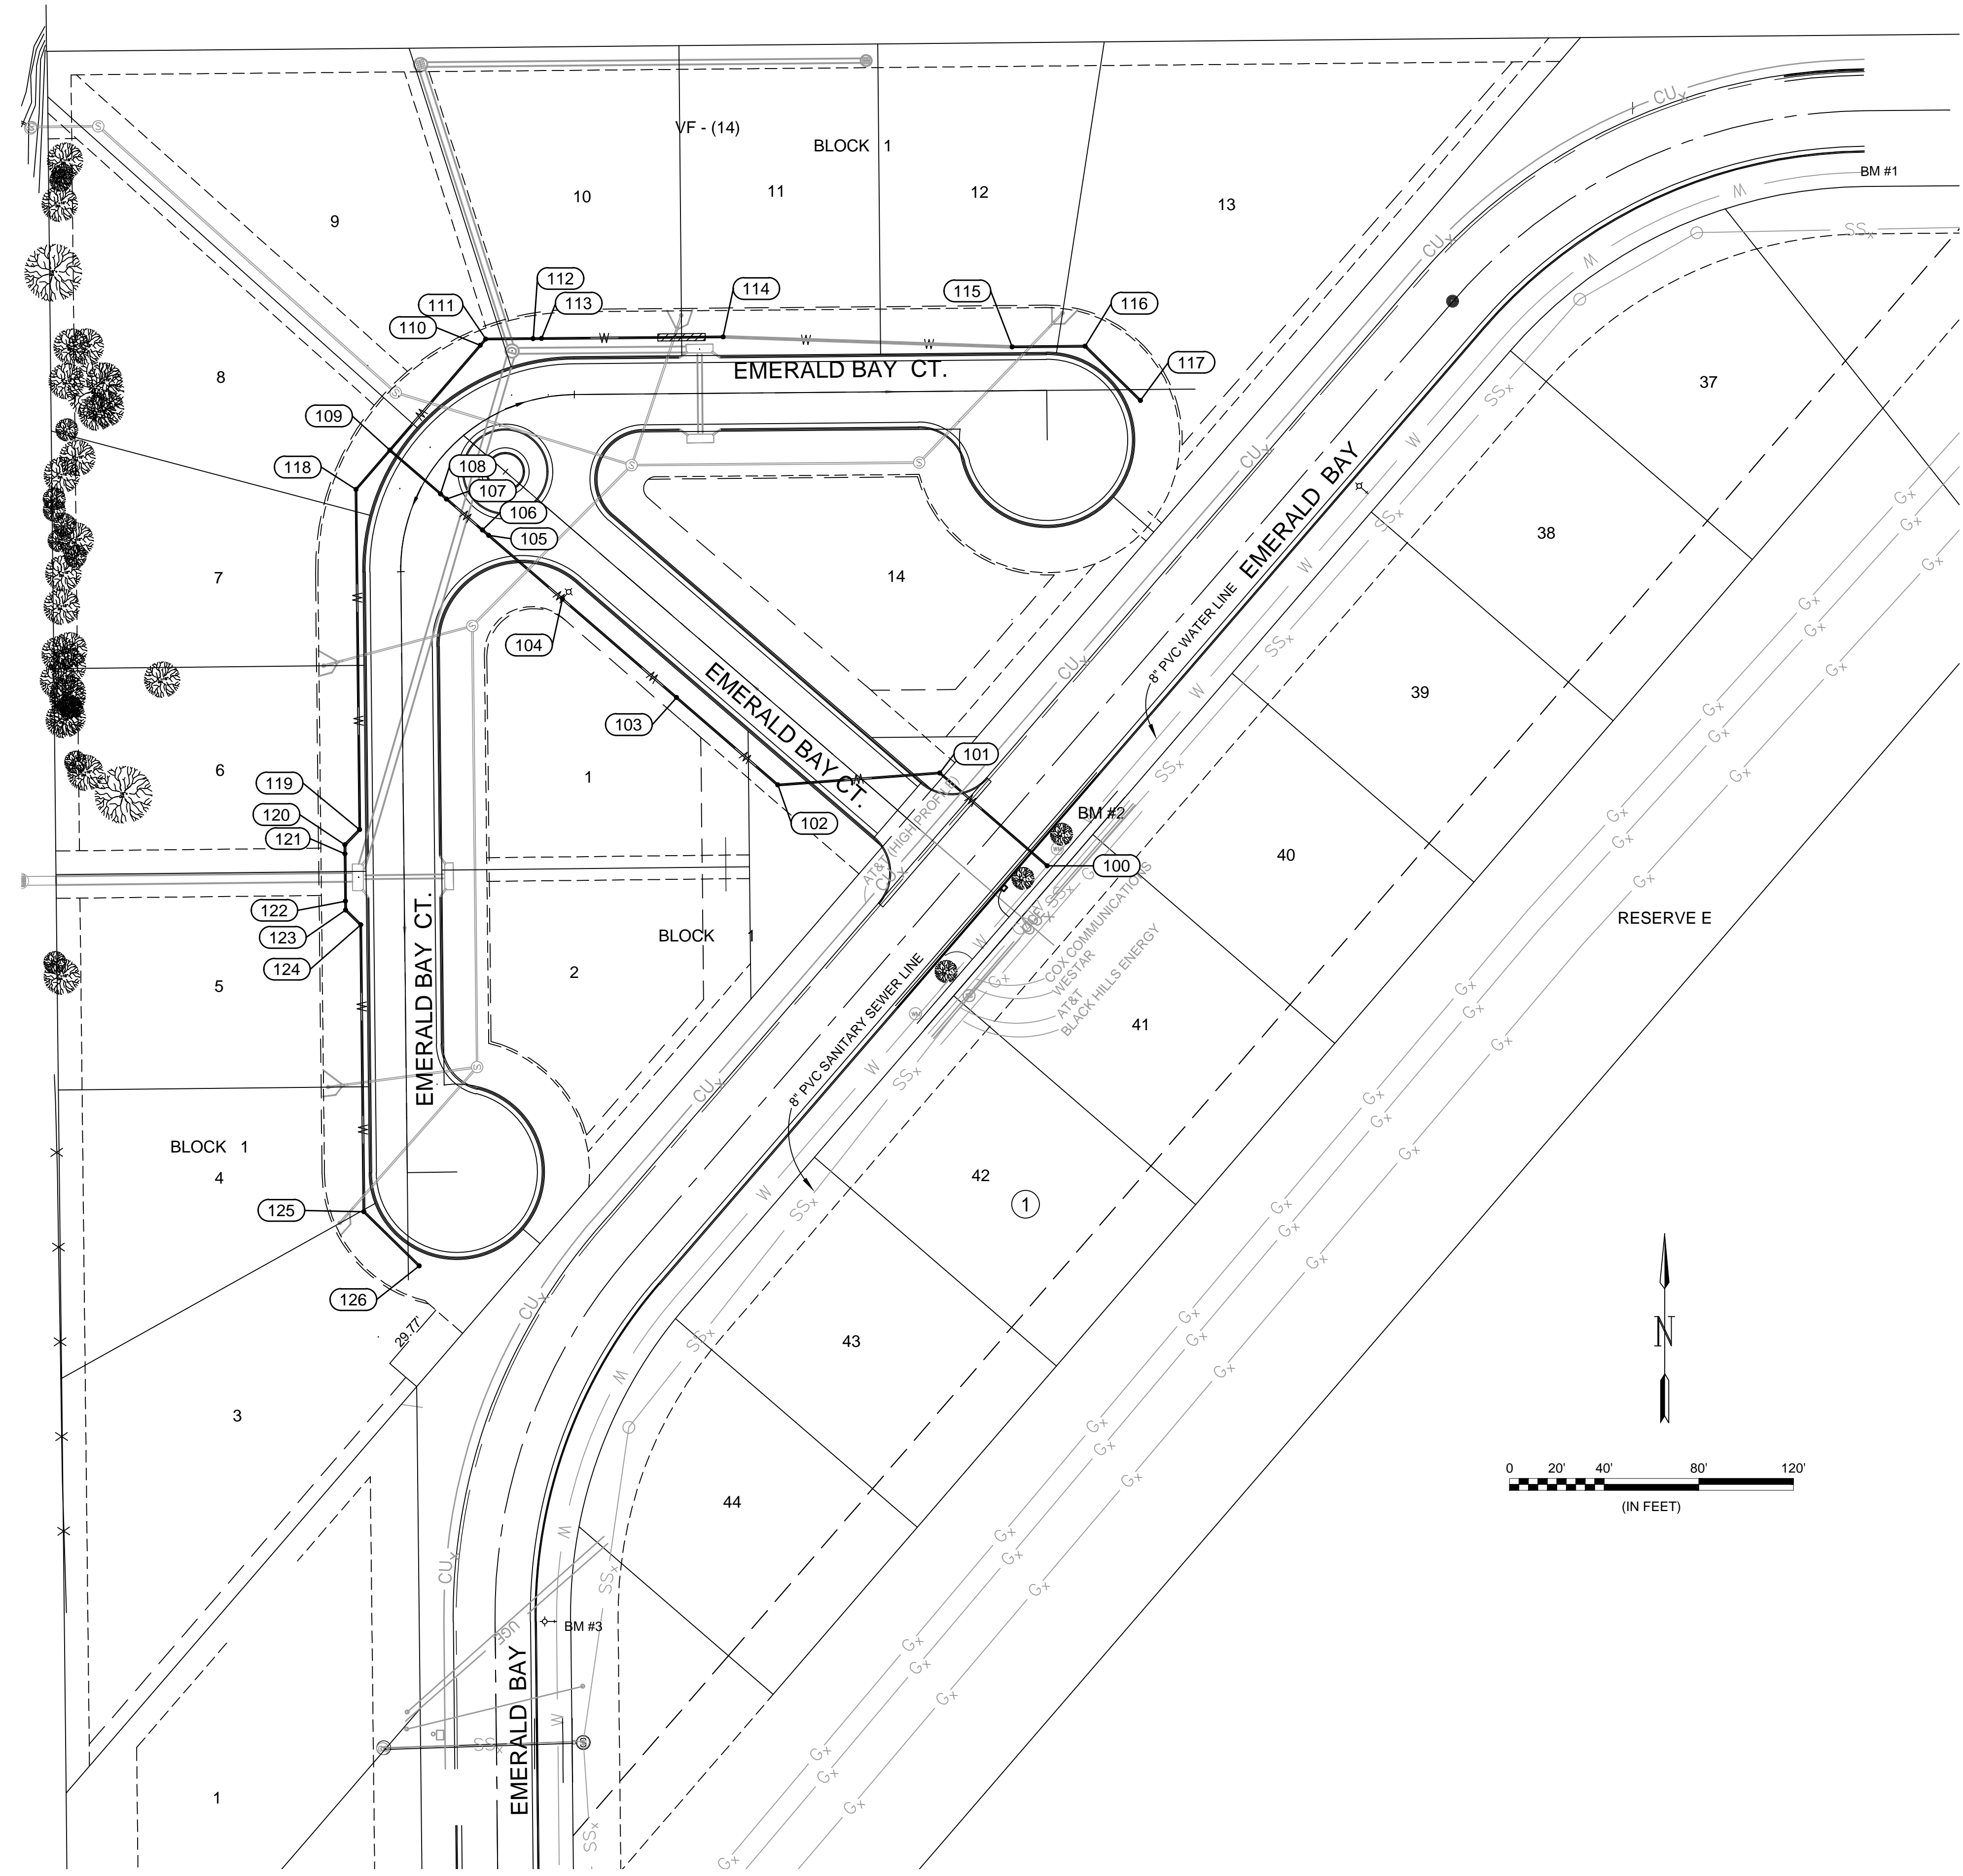

© 2019 GARVER, LLC  
 THIS DOCUMENT, ALONG WITH THE IDEAS AND DESIGNS CONVEYED HEREIN, SHALL BE CONSIDERED INSTRUMENTS OF PROFESSIONAL SERVICE AND ARE PROPERTY OF GARVER, LLC. ANY USE, REPRODUCTION, OR DISTRIBUTION OF THIS DOCUMENT, ALONG WITH THE IDEAS AND DESIGN CONTAINED HEREIN, IS PROHIBITED UNLESS AUTHORIZED IN WRITING BY GARVER, LLC OR EXPLICITLY ALLOWED IN THE GOVERNING PROFESSIONAL SERVICES AGREEMENT FOR THIS WORK.

8535 E. 21st St. N.  
 Suite 130  
 Wichita, KS 67206  
 (316) 264-8008

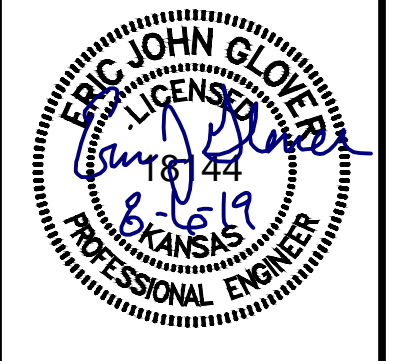

REV.	DATE	DESCRIPTION	BY



CITY OF WICHITA  
 WICHITA, KANSAS  
 EMERALD BAY 5th ADD.  
 WATER

**WATER BUBBLE MAP**

JOB NO.: 19T41004  
 DATE: JUNE 2019  
 DESIGNED BY: EJJ  
 DRAWN BY: DRS

BAR IS ONE INCH ON ORIGINAL DRAWING  
 IF NOT ONE INCH ON THIS SHEET, ADJUST SCALES ACCORDINGLY.

DRAWING NUMBER