



File: L:\2019\19T41004 - Emerald Bay 5th Add Ph 1\Drawings\CDD\19T41004-ADDITION BUBBLE MAP.dwg Last Save: 6/6/2019 11:29 AM Last saved by: DRStandrich
 Last plotted by: Standrich, Dairy R Plot Style: --- Plot Scale: 1:2,5849 Plot Date: 6/6/2019 11:34 AM Plotter used: None

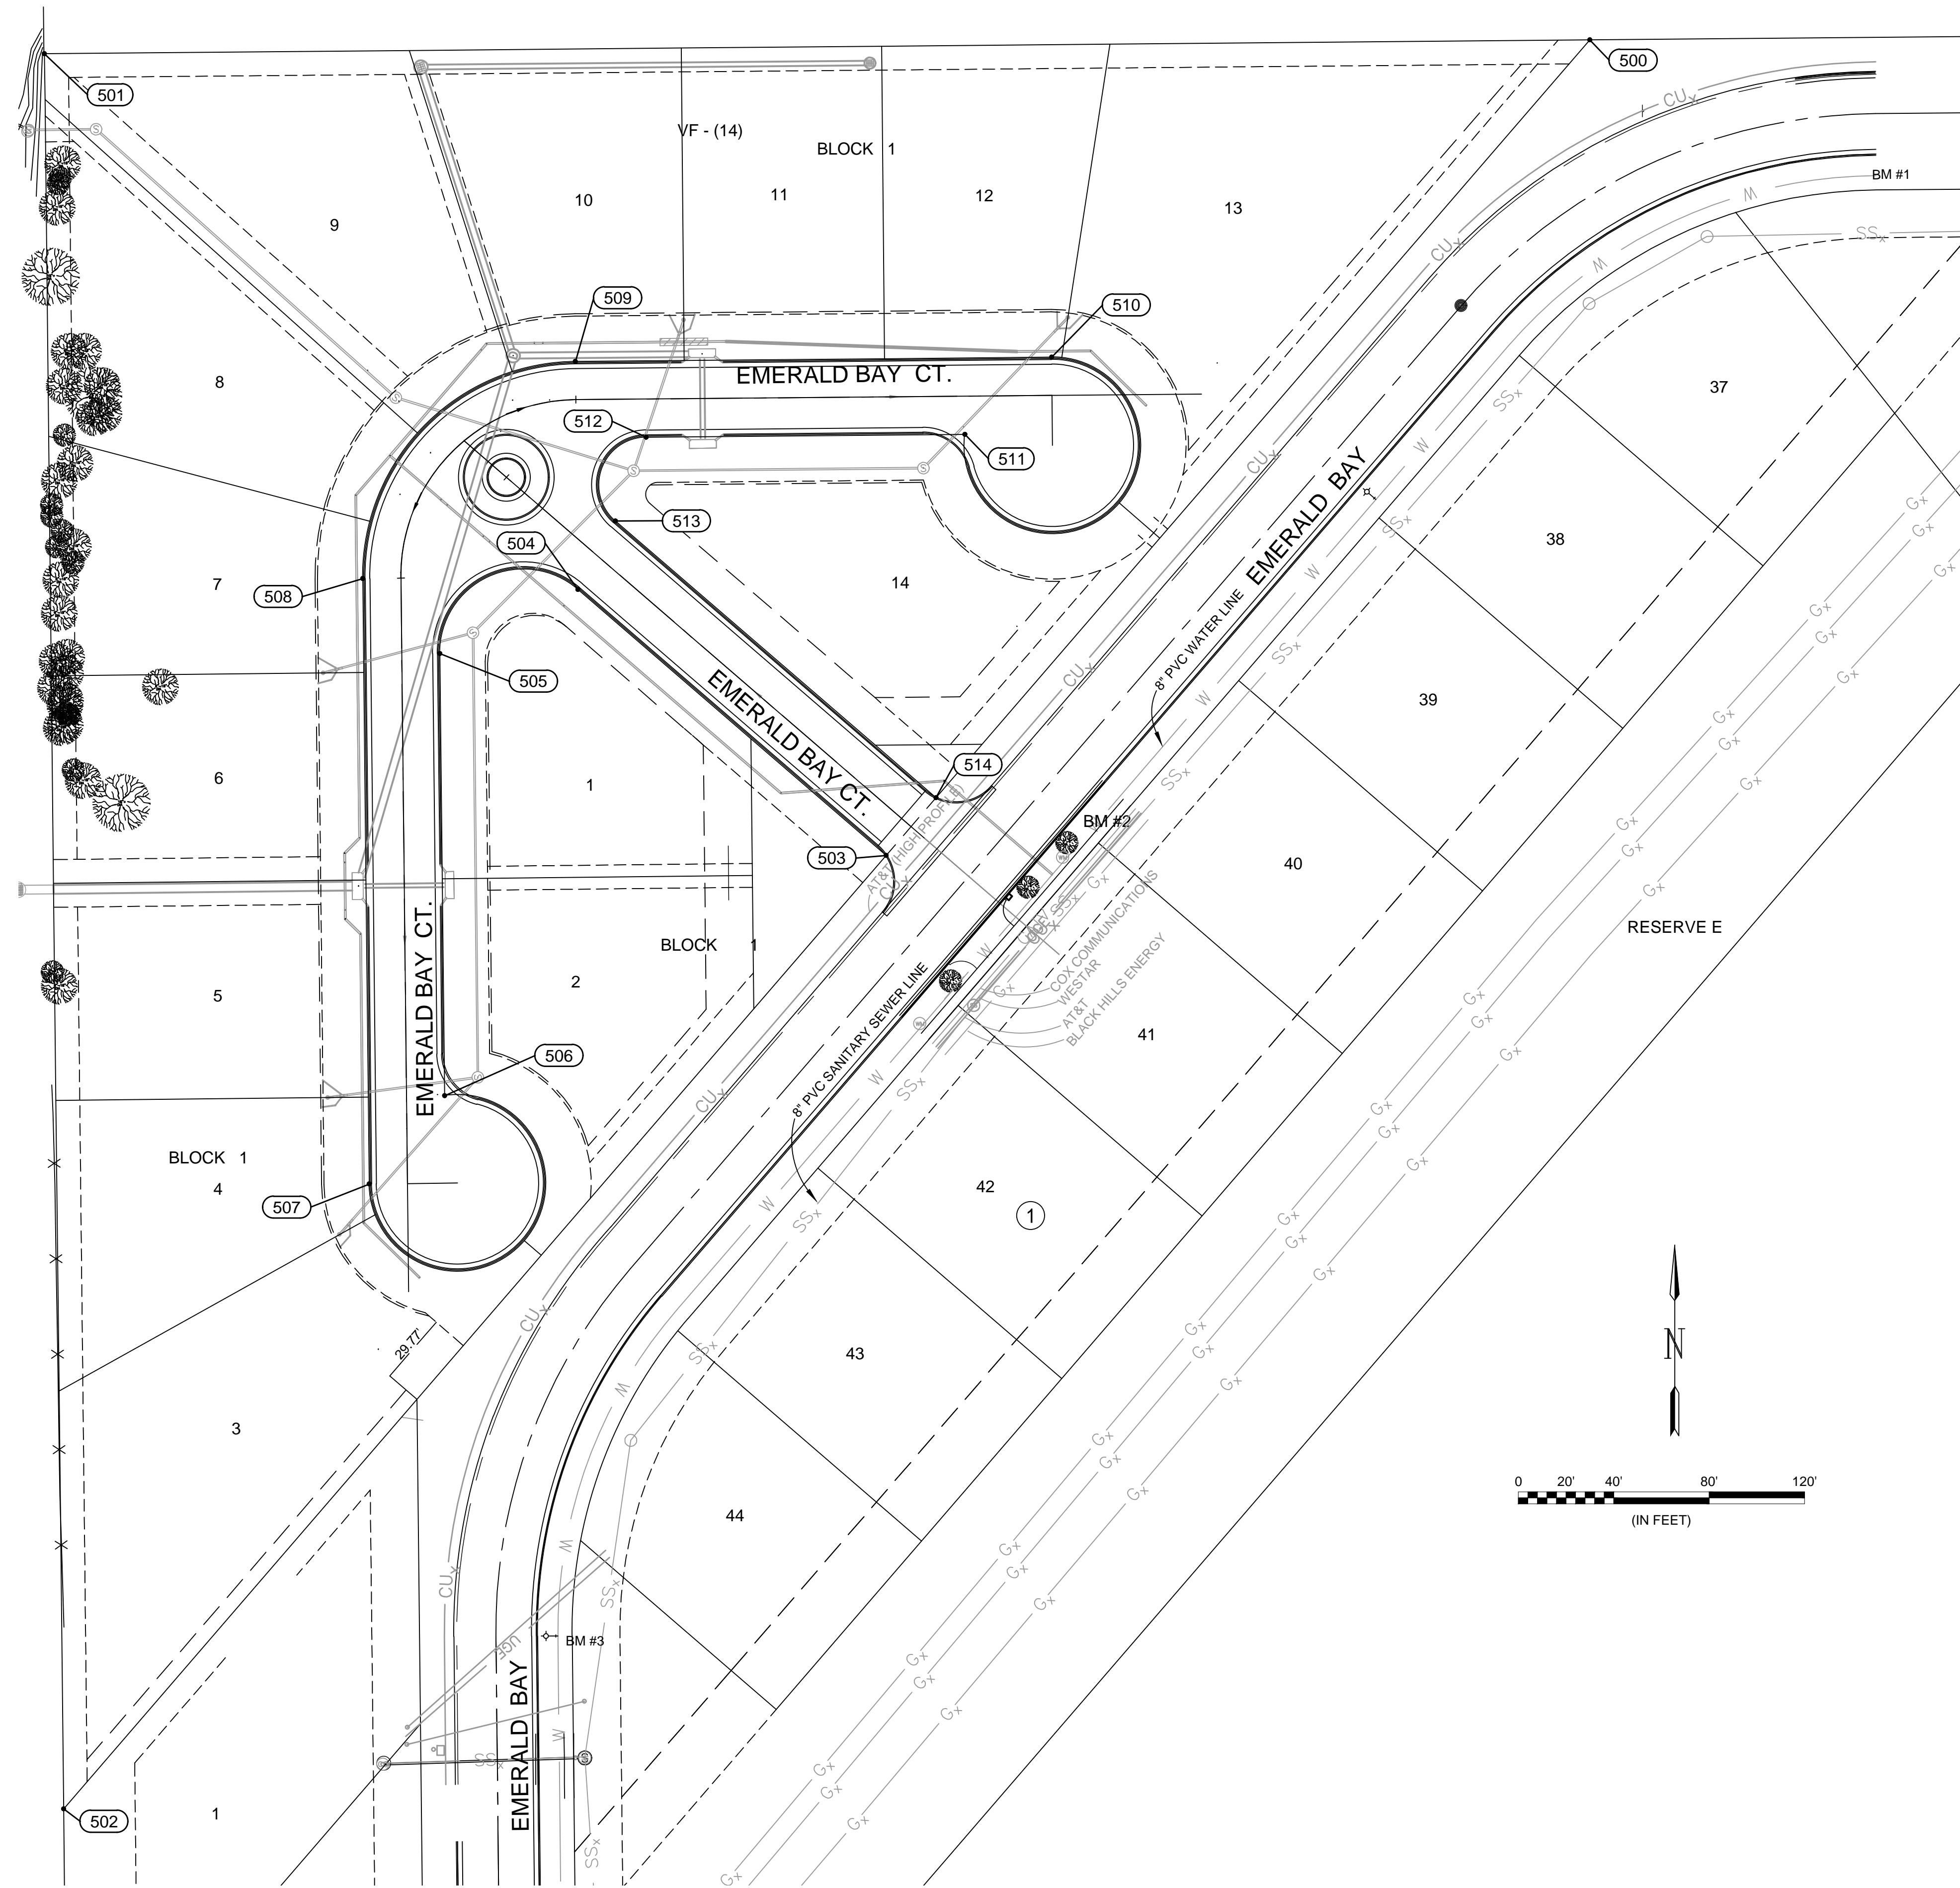


Point Table			
Point #	Northing	Easting	Description
500	1703131.76	1631591.84	ADDITION CORNER
501	1703125.92	1630944.01	ADDITION CORNER
502	1702390.25	1630952.04	ADDITION CORNER
503	1702789.88	1631296.85	BLOCK CORNER
504	1702901.38	1631167.63	PC
505	1702874.50	1631109.77	PT
506	1702689.16	1631111.79	BLOCK CORNER
507	1702652.15	1631080.19	PT
508	1702905.94	1631077.42	PC
509	1702996.92	1631166.60	PT
510	1702998.72	1631366.27	PC
511	1702966.39	1631329.90	BLOCK CORNER
512	1702965.19	1631196.28	PC
513	1702930.05	1631183.39	PT
514	1702814.11	1631317.76	BLOCK CORNER

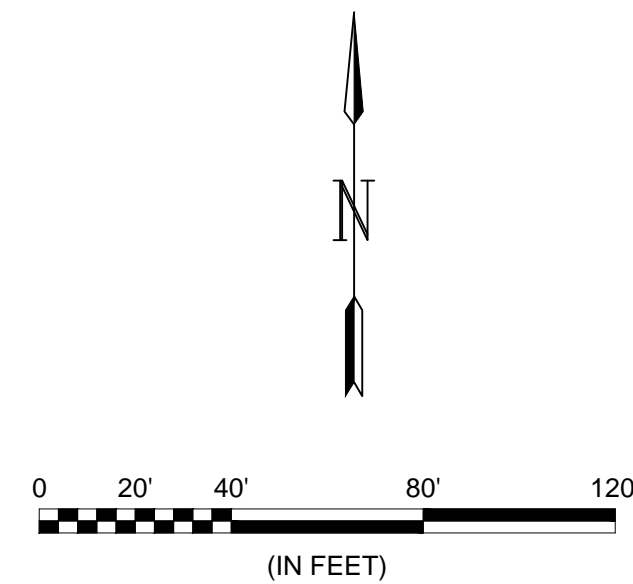

© 2019 GARVER, LLC
 THIS DOCUMENT, ALONG WITH THE IDEAS AND DESIGNS CONVEYED HEREIN, SHALL BE CONSIDERED INSTRUMENTS OF PROFESSIONAL SERVICE AND ARE PROPERTY OF GARVER, LLC. ANY USE, REPRODUCTION, OR DISTRIBUTION OF THIS DOCUMENT, ALONG WITH THE IDEAS AND DESIGN CONTAINED HEREIN, IS PROHIBITED UNLESS AUTHORIZED IN WRITING BY GARVER, LLC OR EXPLICITLY ALLOWED IN THE GOVERNING PROFESSIONAL SERVICES AGREEMENT FOR THIS WORK.

8535 E. 21st St. N.
 Suite 130
 Wichita, KS 67206
 (316) 264-8008

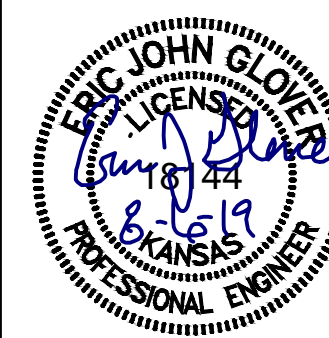

REV.	DATE	DESCRIPTION	BY



CITY OF WICHITA
 WICHITA, KANSAS
 EMERALD BAY 5th ADD.
 WATER

ADDITION BUBBLE MAP

JOB NO.: 19T41004
 DATE: JUNE 2019
 DESIGNED BY: EJJ
 DRAWN BY: DRS

BAR IS ONE INCH ON ORIGINAL DRAWING
 IF NOT ONE INCH ON THIS SHEET, ADJUST SCALES ACCORDINGLY.

DRAWING NUMBER