


PLOTTED: Thursday, July 25, 2019 @ 02:59PM

J:\PROJECTS\2018\1801010316\_COW\_DOUGLAS ST. BRIDGE AT BROOKSIDE\1801010316\_CAD\SHOTS\06\_CIVIL\ROADSIDE IMPROVEMENTS\8316\_8101.DWG

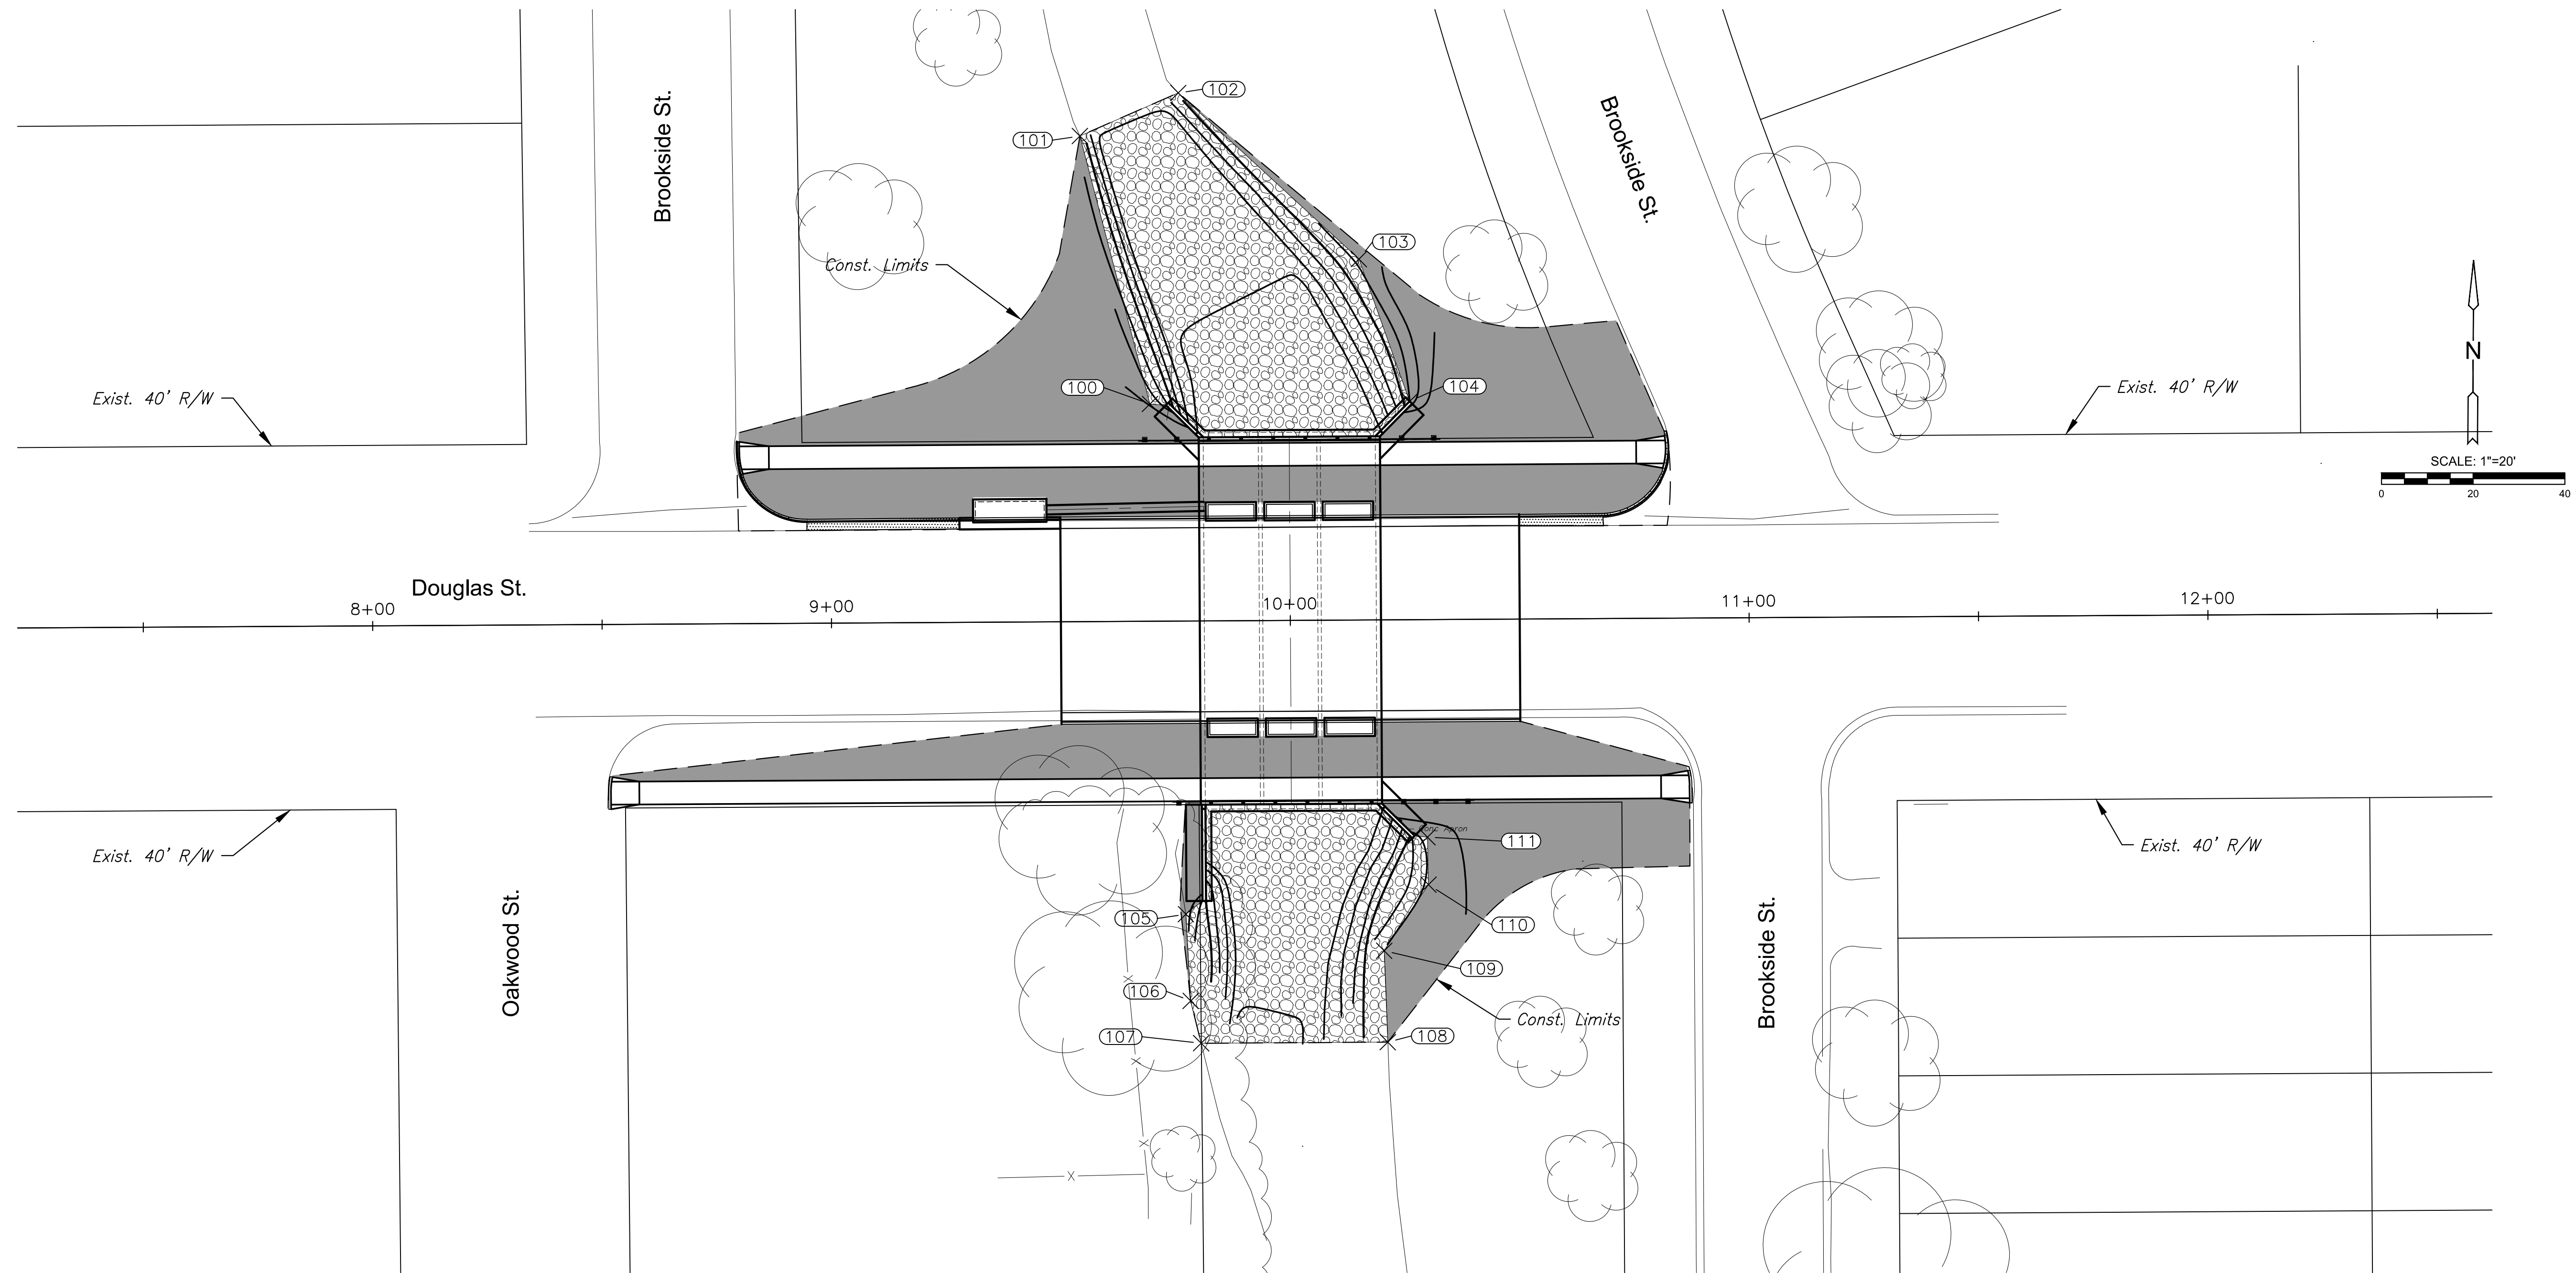

REVTMENT POINTS			
POINT #	STATION/OFFSET	NORTHING	EASTING
100	9+69.69/47.35, Lt.	1686276.53	1668529.89
101	9+54.76/105.83, Lt.	1686334.83	1668514.27
102	9+76.25/115.10, Lt.	1686344.35	1668535.66
103	10+15.42/78.66, Lt.	1686308.38	1668575.26
104	10+26.29/47.60, Lt.	1686277.45	1668586.49
105	9+76.86/63.86, Rt.	1686165.41	1668538.39
106	9+77.78/82.77, Rt.	1686146.51	1668539.53
107	9+80.02/92.00, Rt.	1686137.31	1668541.88
108	10+20.70/92.00, Rt.	1686137.79	1668582.55
109	10+20.02/72.09, Rt.	1686157.69	1668581.64
110	10+29.76/57.74, Rt.	1686172.15	1668591.21
111	10+29.61/47.40, Rt.	1686182.50	1668590.94

ROADSIDE IMPROVEMENT SUMMARY	
ITEMS	AREA (S.Y.)
Sod, Buffalo (For Information Only)	990.6
Rip-Rap, Light Stone	630.6

**LEGEND**

	SOD, BUFFALO
	RIP-RAP, LIGHT STONE



CONSTRUCTION PLANS FOR  
**DOUGLAS STREET BRIDGE AT BROOKSIDE**  
 WICHITA, KS

©2019 MKEC Engineering All Rights Reserved www.mkec.com  
 These drawings and their contents, including, but not limited to, all concepts, designs, & ideas are the exclusive property of MKEC Engineering (MKEC), and may not be used or reproduced in any way without the express consent of MKEC.

**ROADSIDE IMPROVEMENTS PLAN & DETAILS**

PROJECT NO.	472-85436	
DATE	JULY 2019	
SCALE	1"=20'	
DESIGNED	DRAWN	CHECKED
JRA	RAM	JRA

NO.	REVISION	DATE

SHEET NO.  
 35 OF 51