



$EXC = 21.9$
 $LF = 19.0$
 $CF = 0.0$

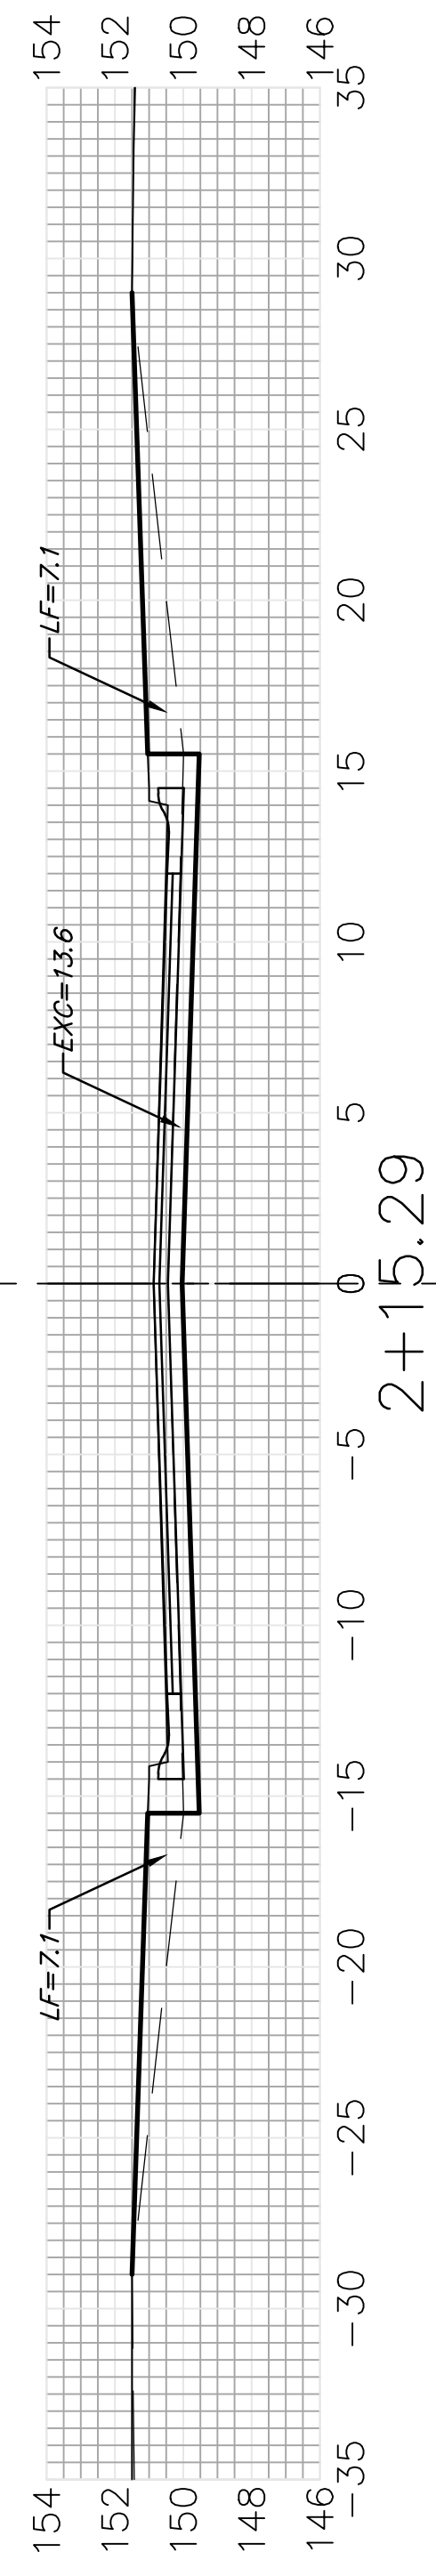


2+15.29

$EXC = 7.7$
 $LF = 8.0$
 $CF = 0.0$

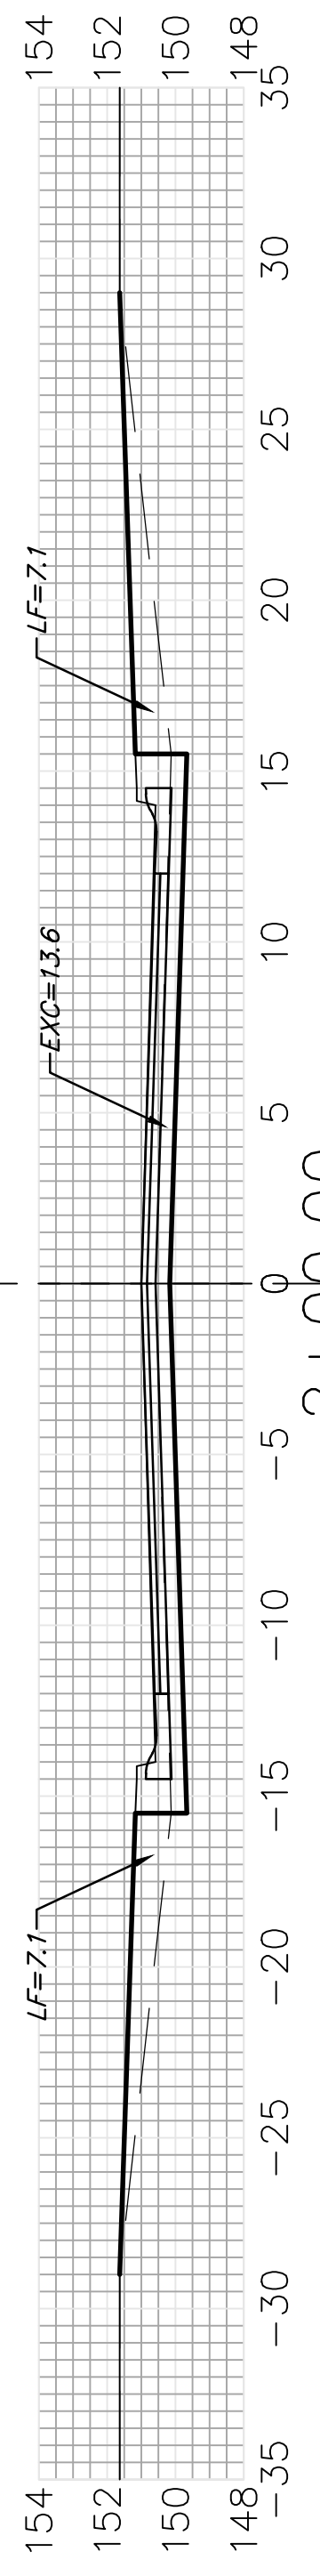


2+00.00

$EXC = 25.2$
 $LF = 26.3$
 $CF = 0.0$

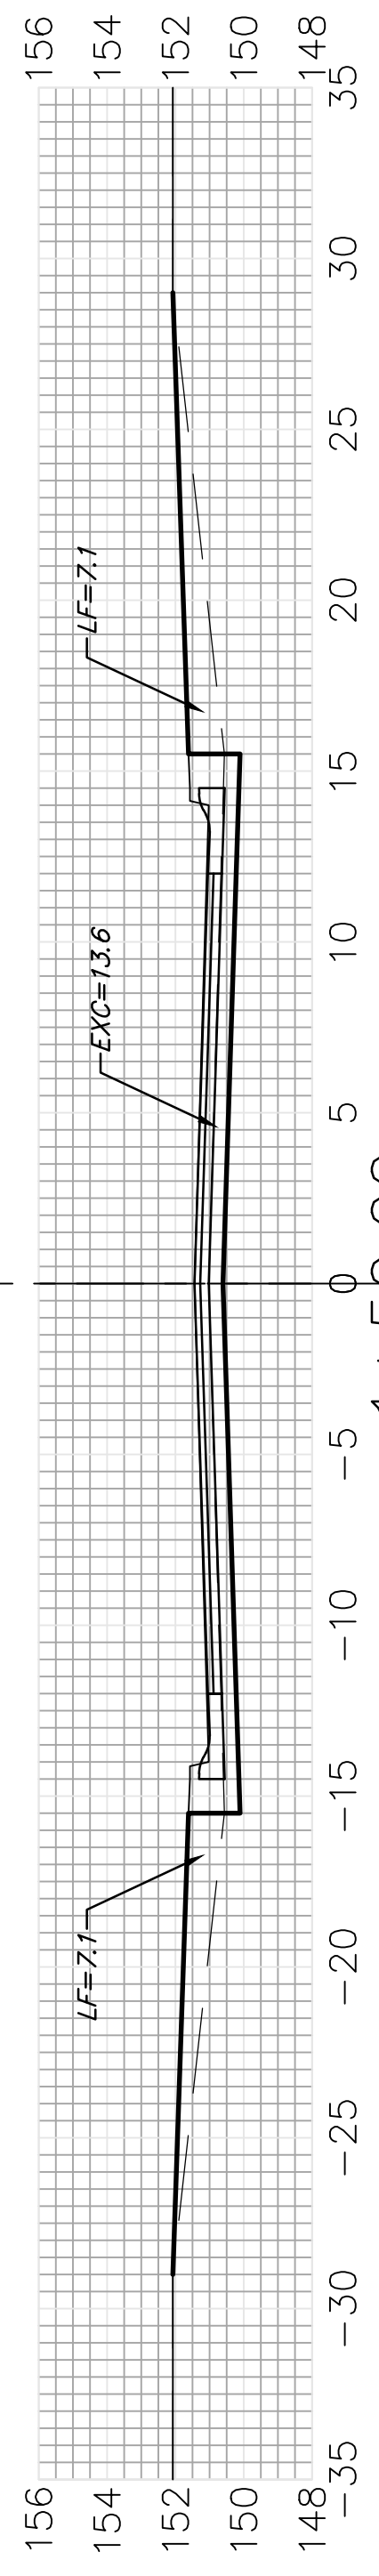


1+50.00

$EXC = 25.2$
 $LF = 26.3$
 $CF = 0.0$

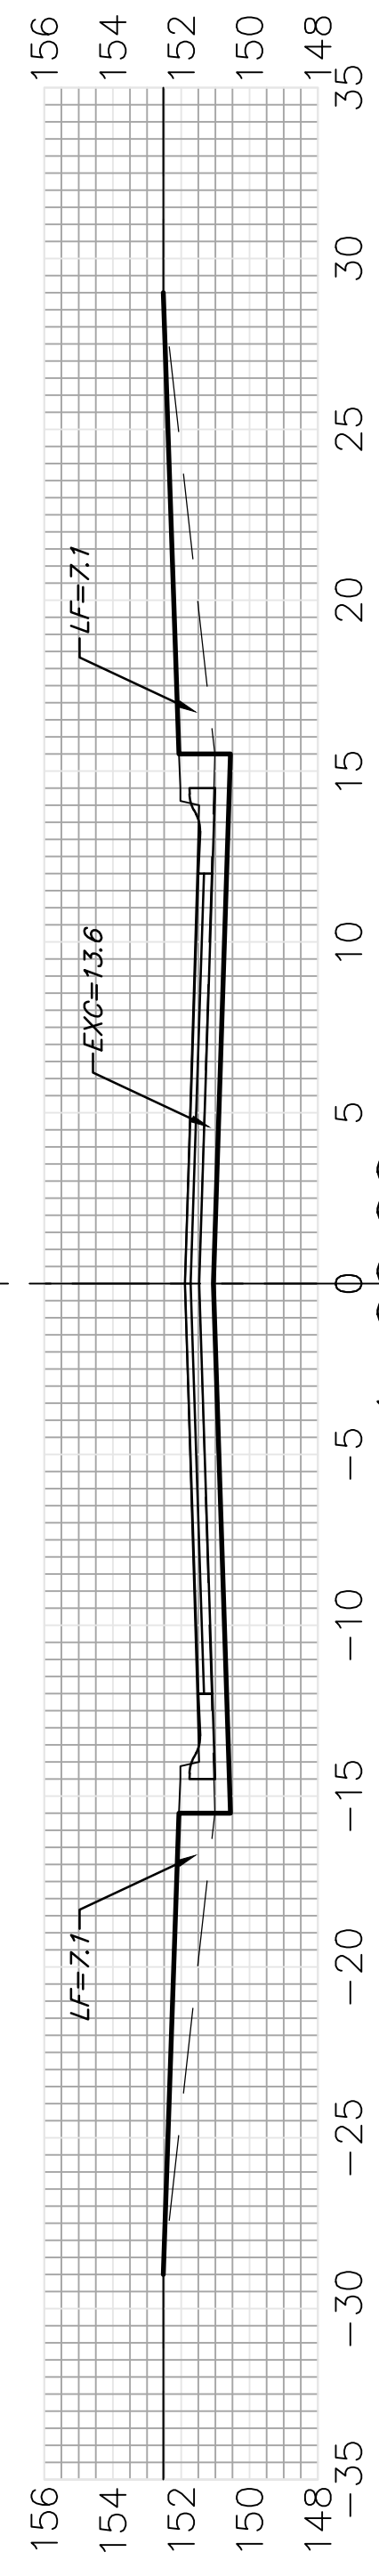


1+00.00

$EXC = 25.2$
 $LF = 26.3$
 $CF = 0.0$

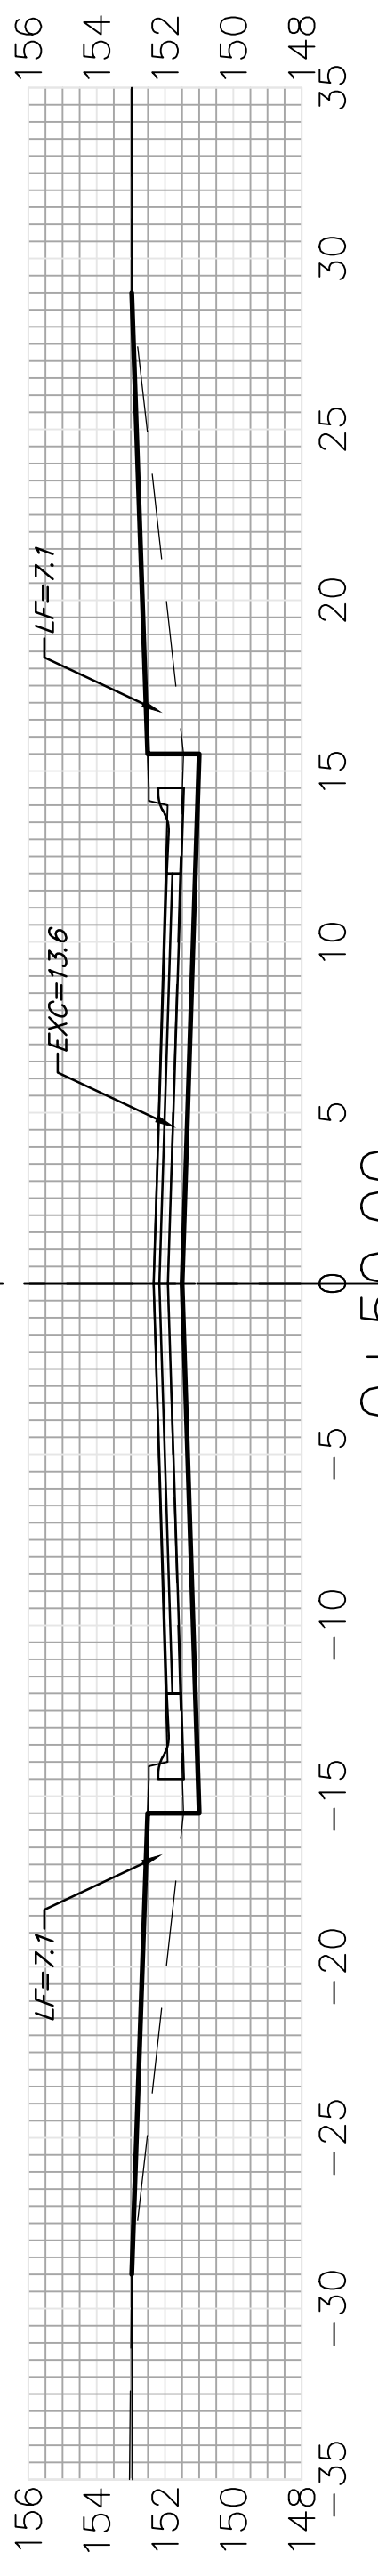

0+50.00

$EXC = 7.4$
 $LF = 7.7$
 $CF = 0.0$

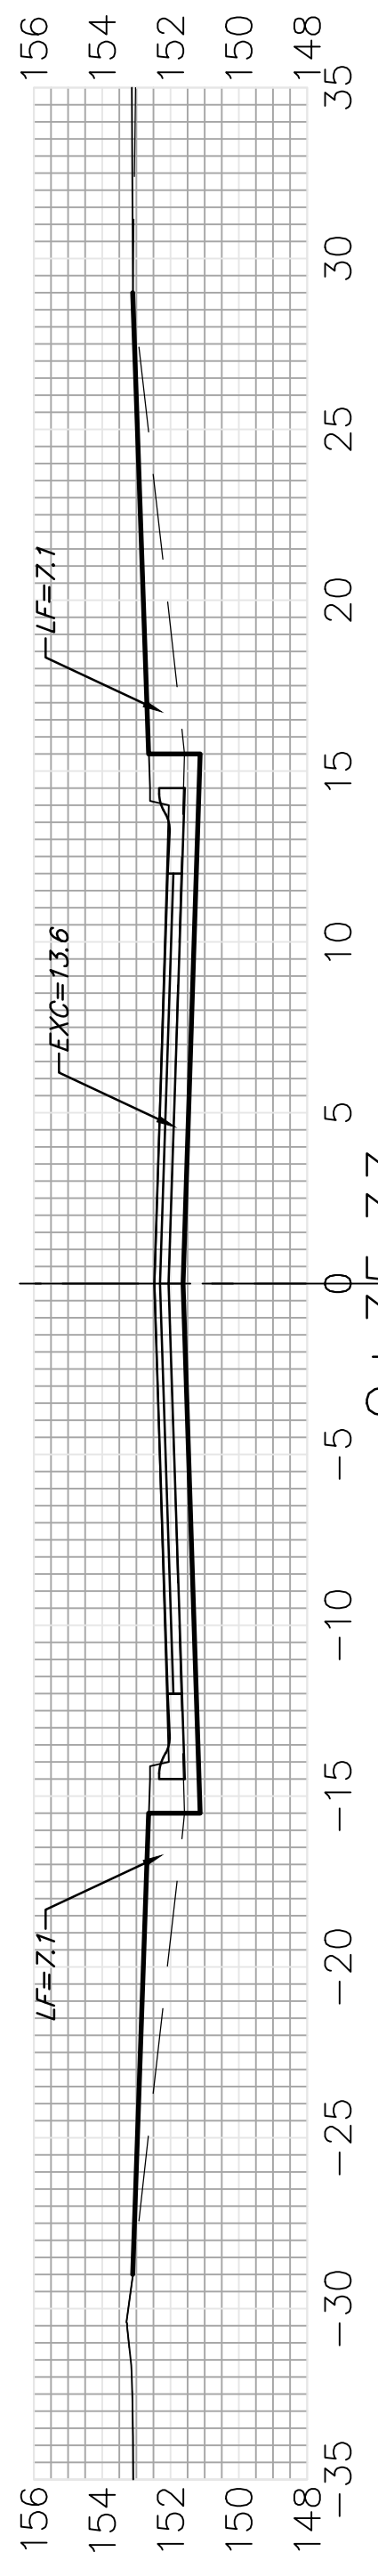

0+35.33

PRESCOTT CT.

Sheet Totals
 Excavation = 112.6 C.Y.
 Loose Fill = 113.6 C.Y.
 Compacted Fill = 0.0 C.Y.

