



$EXC = 20.5$
 $LF = 16.6$
 $CF = 0.0$

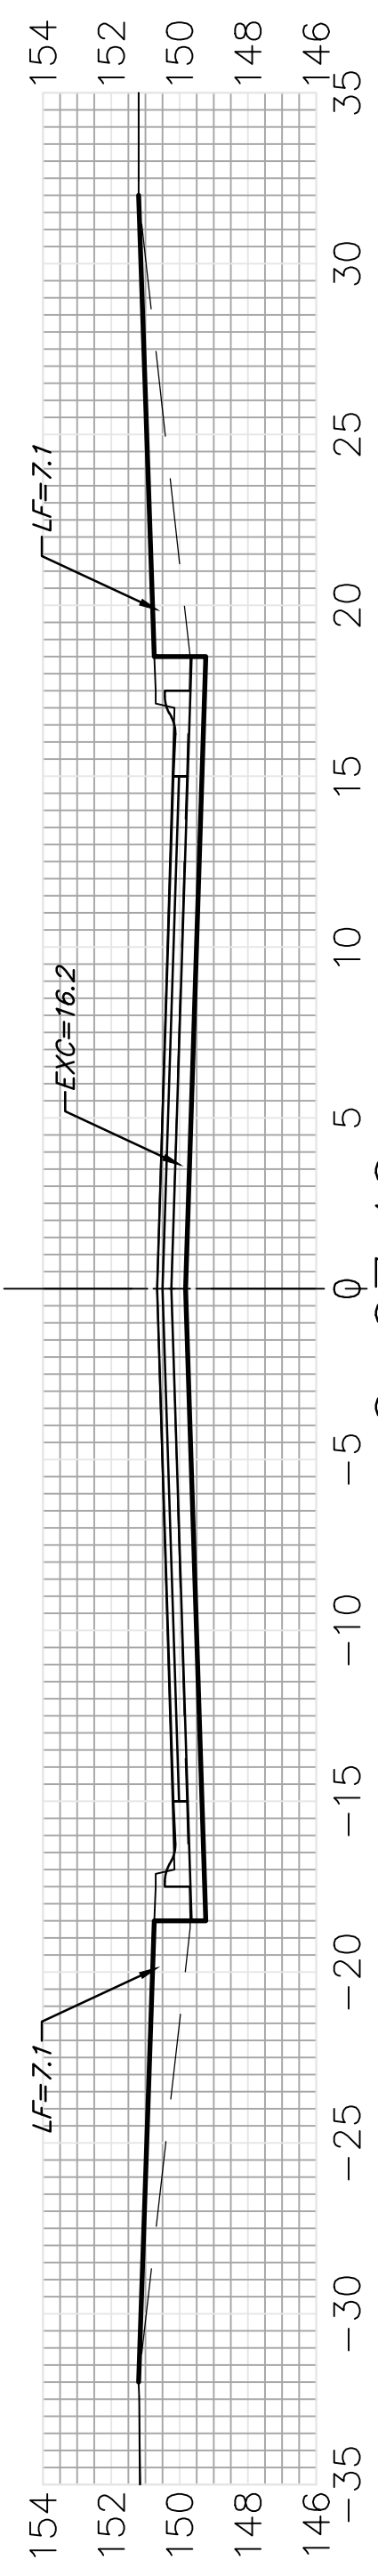


6+07.40

$EXC = 4.4$
 $LF = 3.9$
 $CF = 0.0$

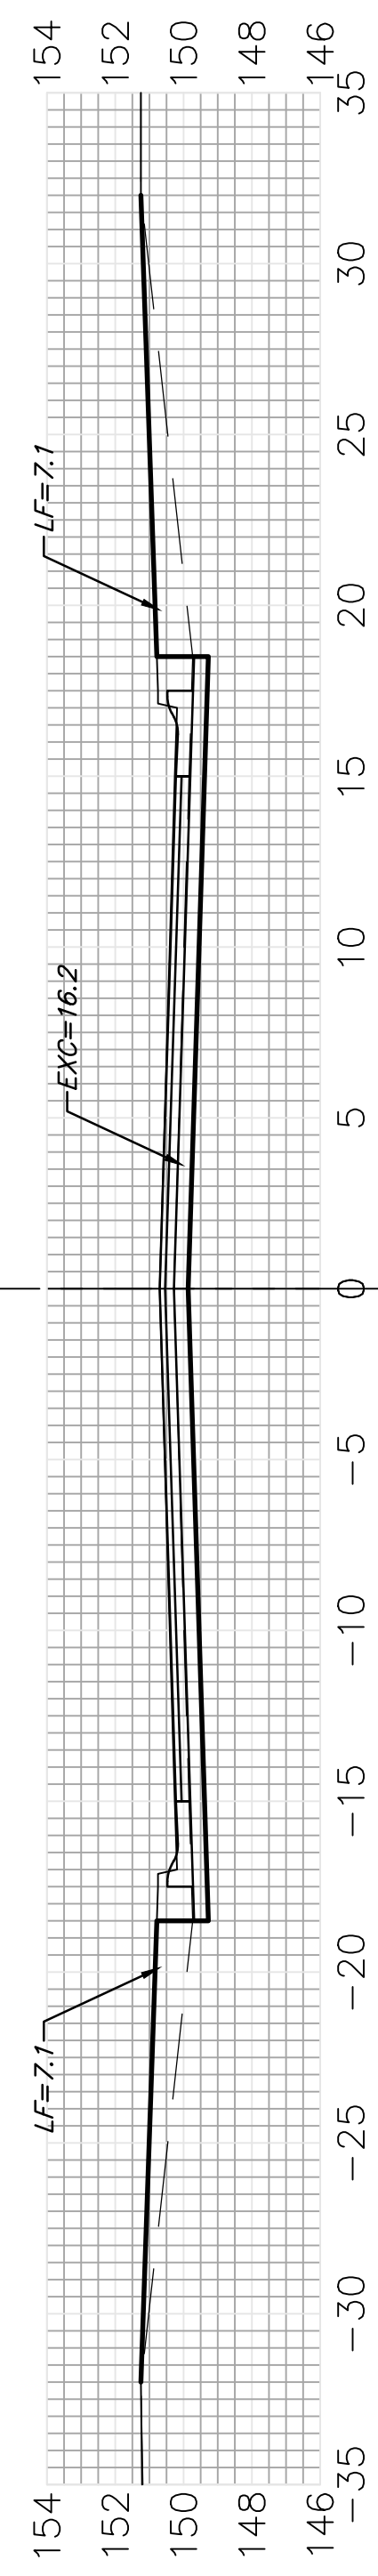


6+00.00

$EXC = 30.0$
 $LF = 26.3$
 $CF = 0.0$

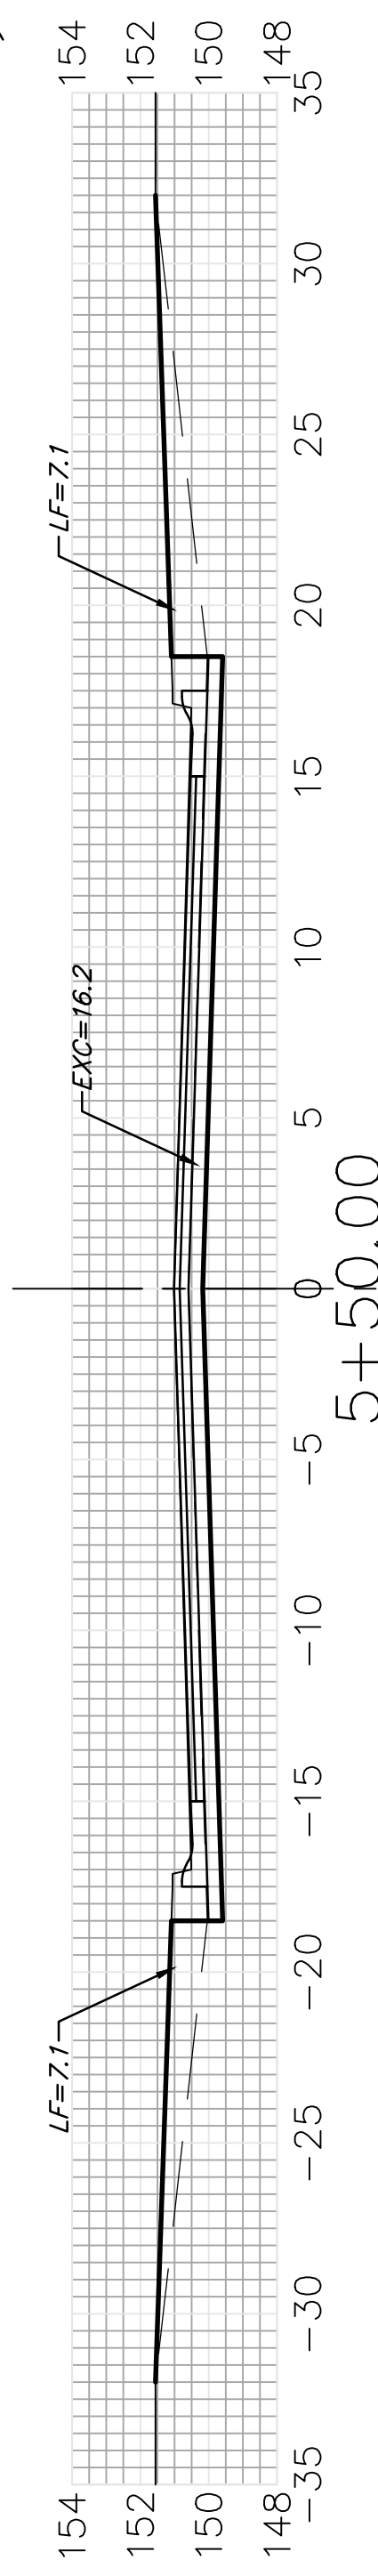


5+50.00

$EXC = 30.0$
 $LF = 26.3$
 $CF = 0.0$

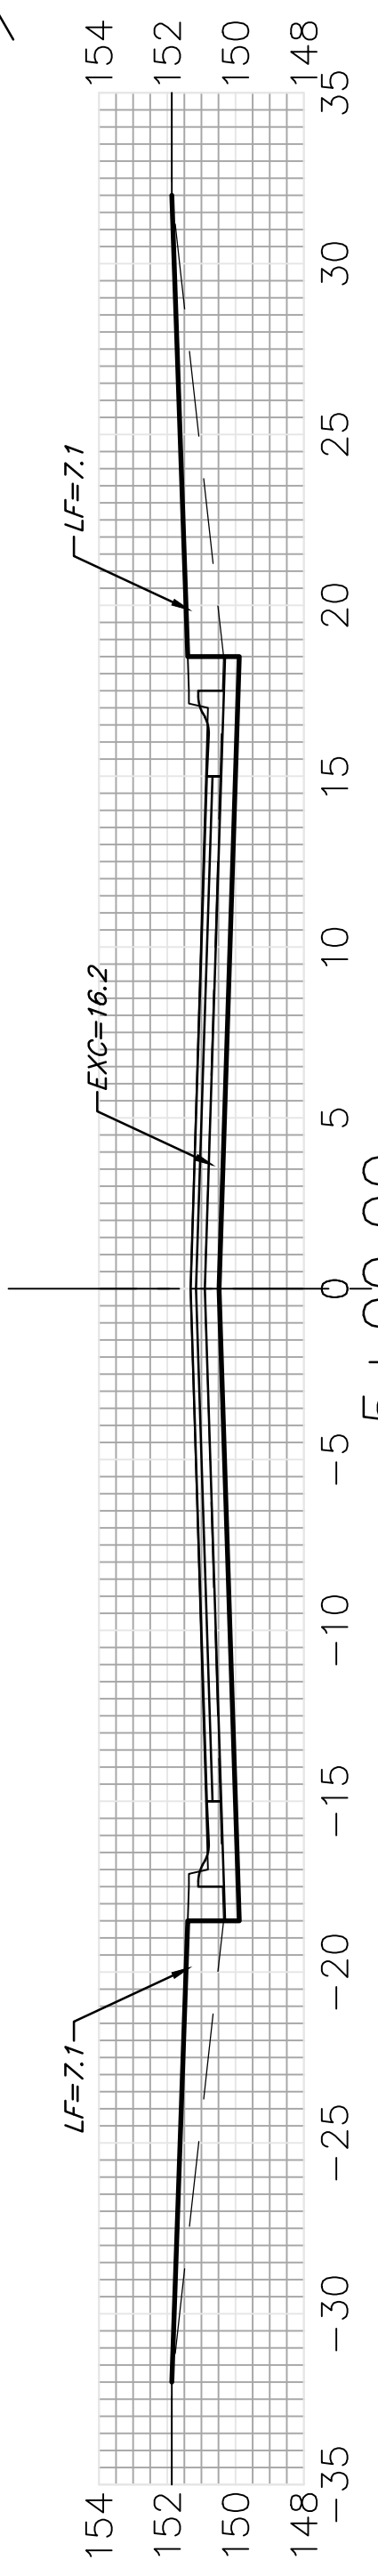

5+00.00

$EXC = 30.0$
 $LF = 26.3$
 $CF = 0.0$

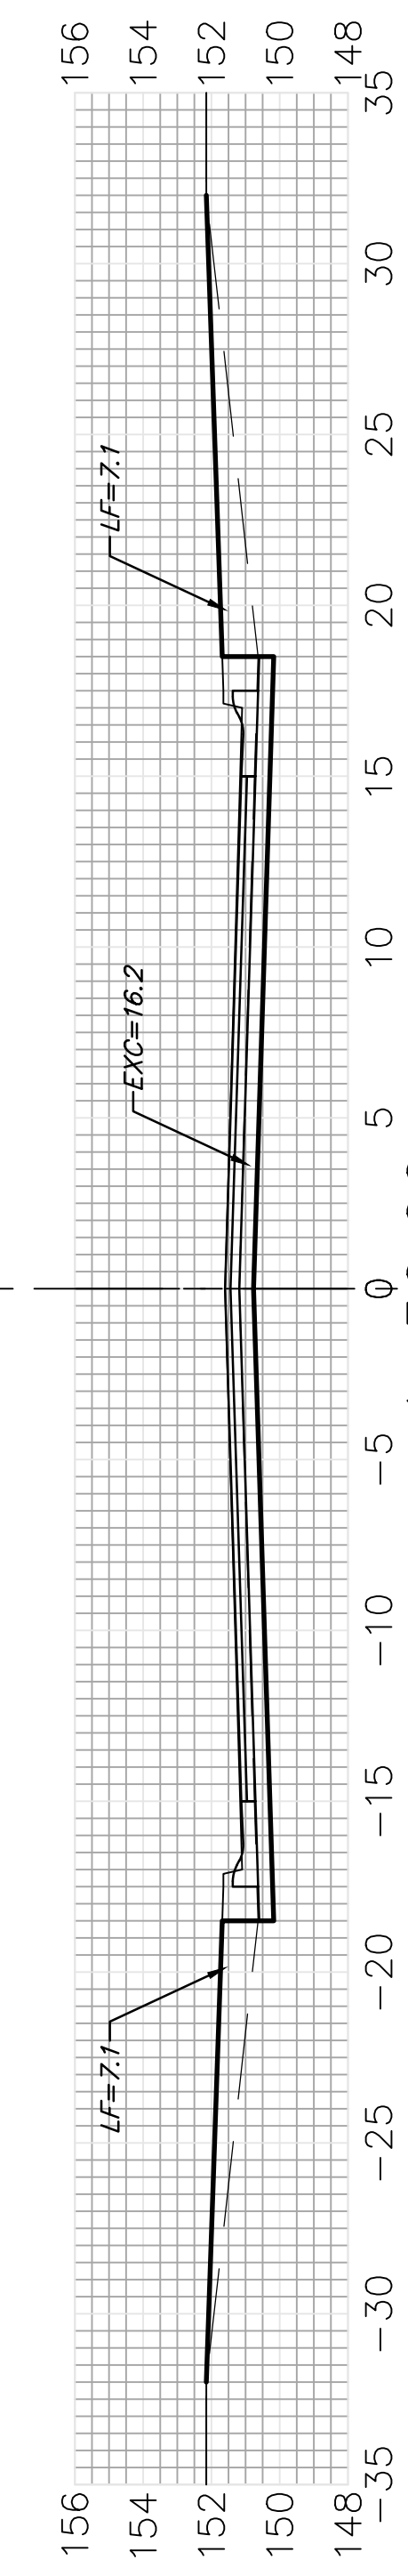

4+50.00

PRESCOTT CIR.

Sheet Totals
 Excavation = 114.9 C.Y.
 Loose Fill = 99.4 C.Y.
 Compacted Fill = 0.0 C.Y.

