
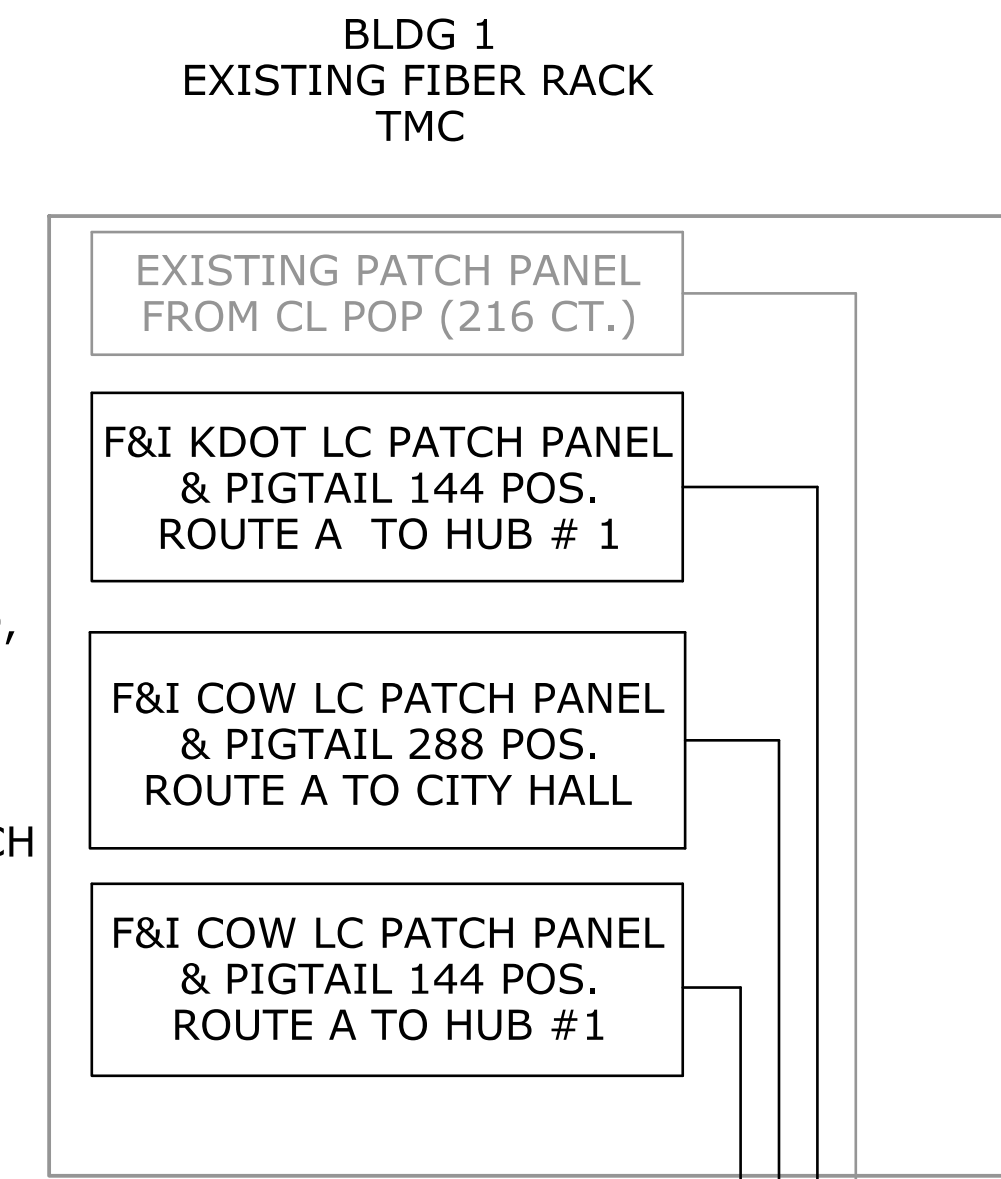
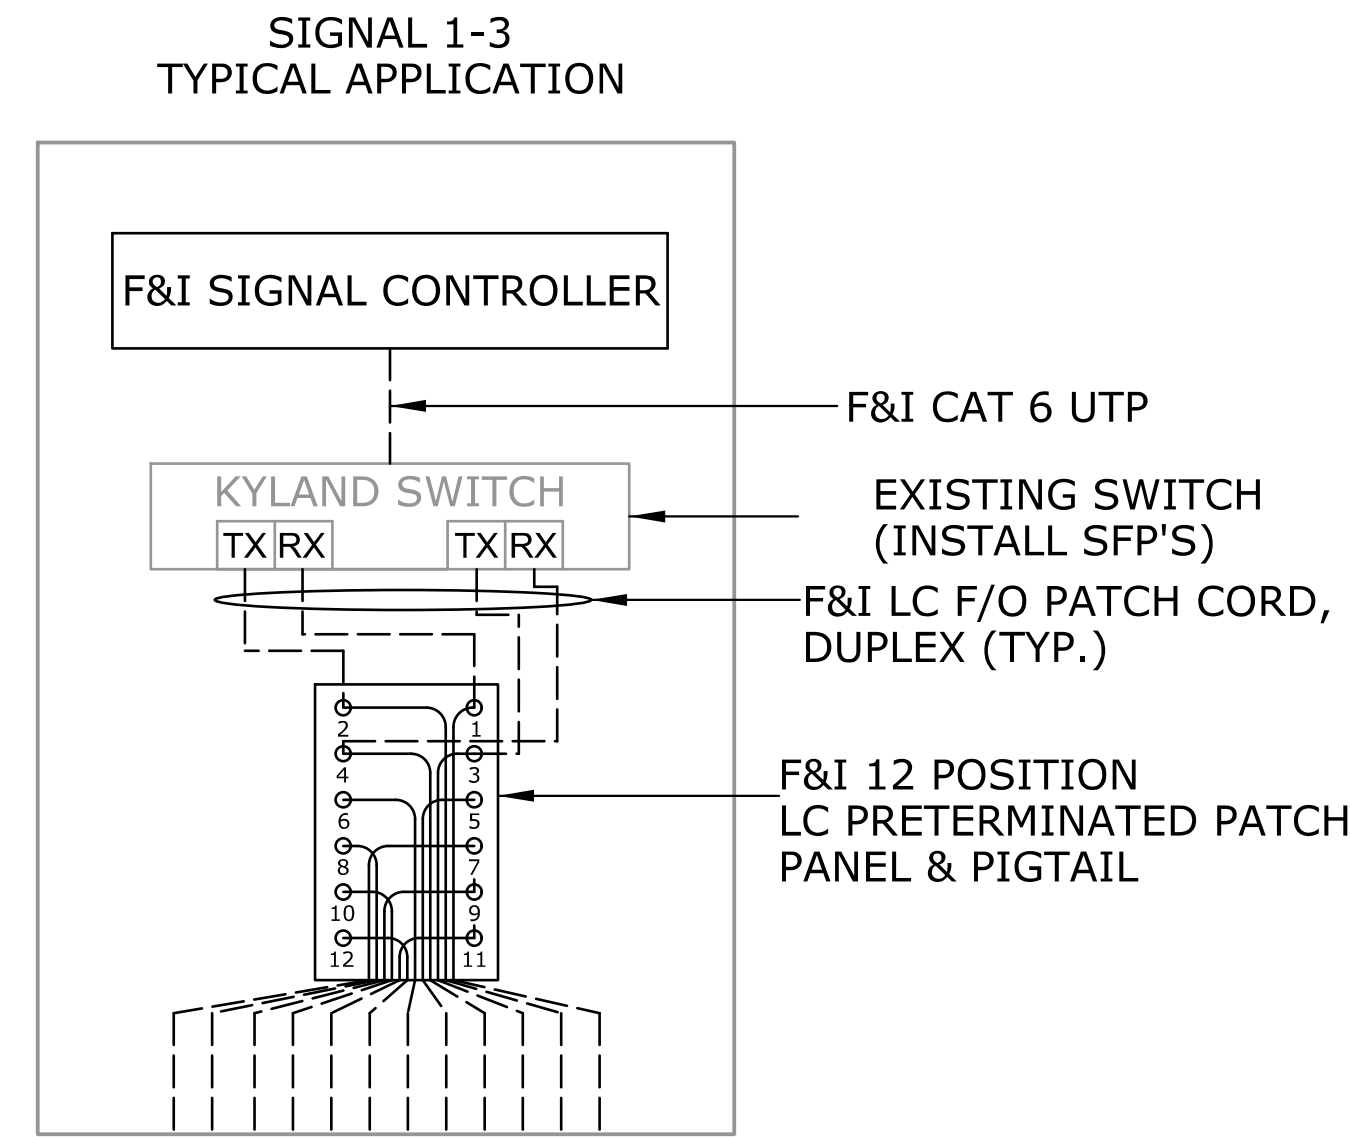
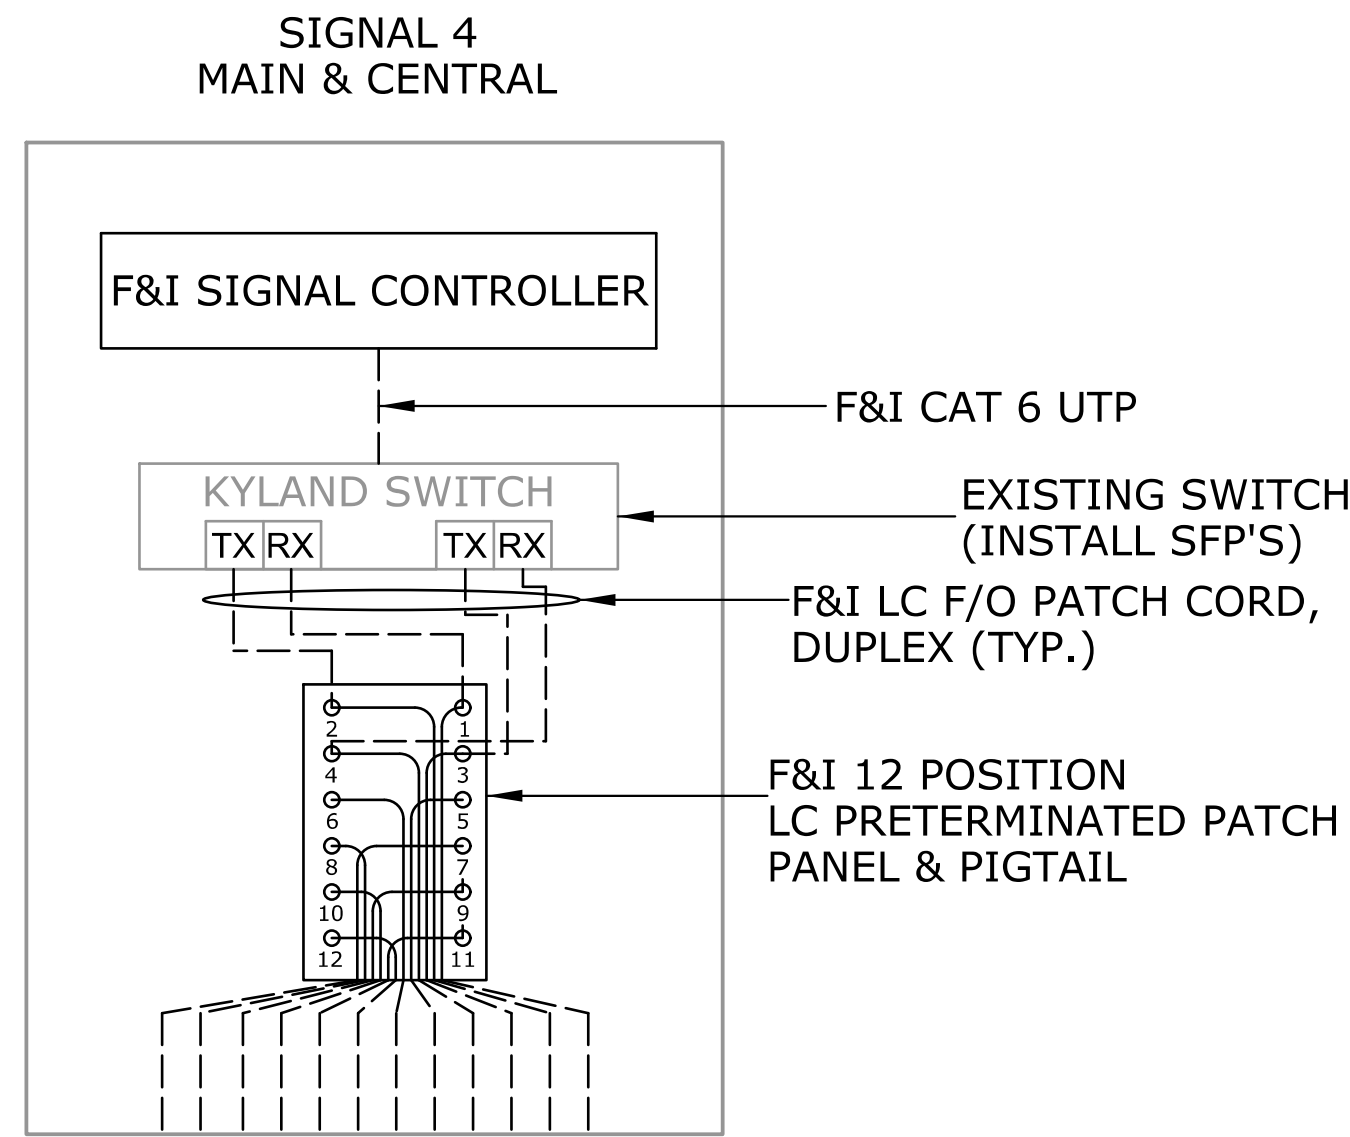


STATE	PROJECT NO.	YEAR	SHEET NO.	TOTAL SHEETS
KANSAS	87 N-0684-01	2019	53	109

DATE	BY	REFERENCES NOTED	REFERENCES CHECKED

Drawn By : Road
 Plotted : 7/23/2019
 File : c:\transystems\pw_local\transyscorp-pw\1ccbankid0643930\C-ITS-FIBSCH-501.dgn

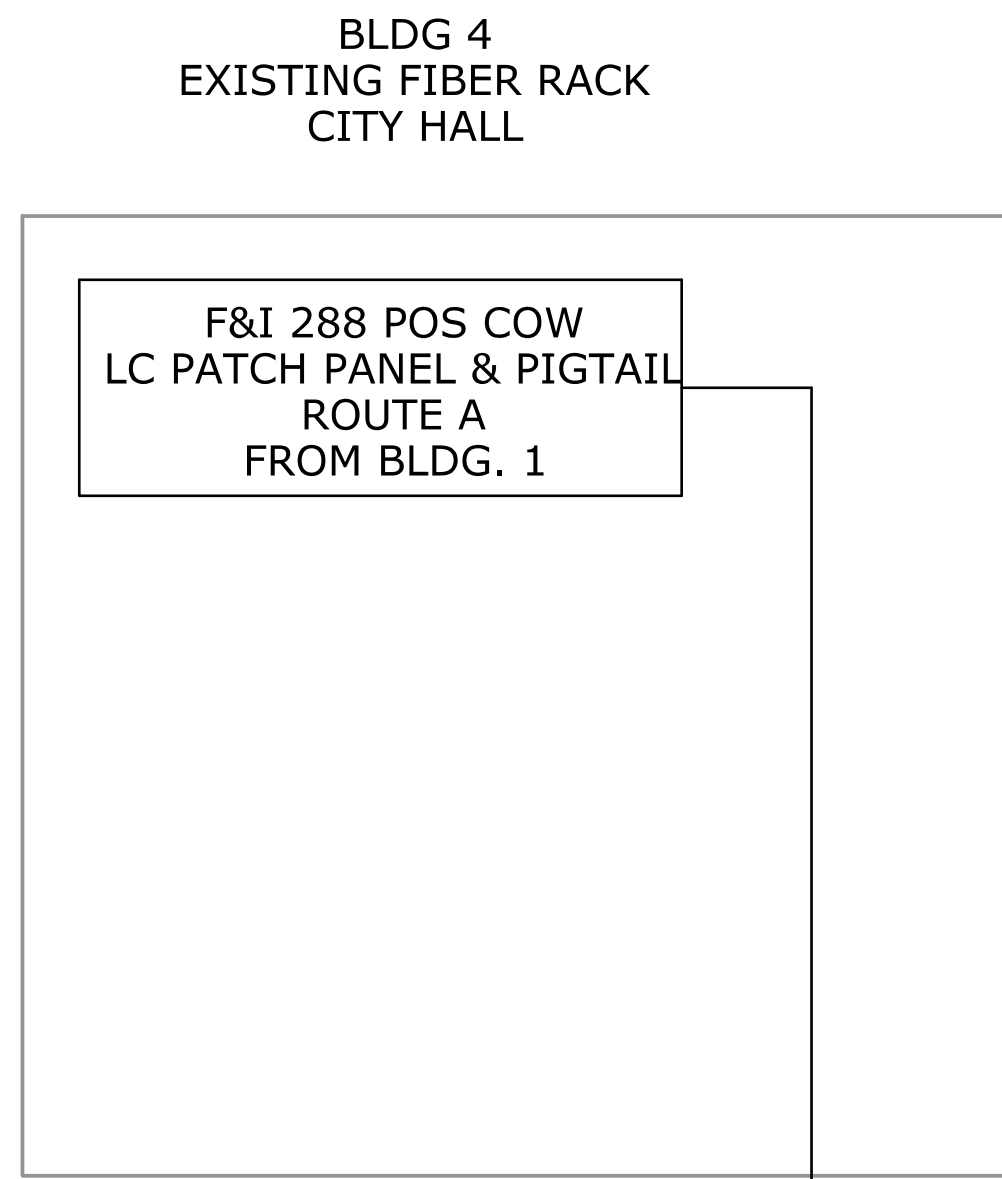

F&I FABRIC INNERDUCT

F&I 12 SMFO
PRETERMINATED PIGTAIL

F&I 12 SMFO
PRETERMINATED PIGTAIL

F&I FABRIC INNERDUCT

288 COW
SMFO
TRUNKLINE

F&I 12 SMFO
PRETERMINATED PIGTAIL

EXISTING KDOT
216 SMFO

F&I SPLICE CLOSURE:
SPLICE FIBERS IN
SMALL SPLICE CLOSURE
(TYP.)

F&I SPLICE CLOSURE:
SPLICE FIBERS IN
SMALL SPLICE CLOSURE
(TYP.)

144 COW SMFO
TRUNKLINE

144 COW SMFO
TRUNKLINE

288 COW
SMFO
TRUNKLINE

288 COW
SMFO
TRUNKLINE

144 COW SMFO
TRUNKLINE

288 COW SMFO
TRUNKLINE

ROUTE A MATCHLINE
SEE SHEET 54

F&I ITS SPLICE VAULT
SV-A-02

144 KDOT SMFO
TRUNKLINE

12 COW SMFO
BRANCHLINE (ROUTE E)

19-144 COW
1-288 COW
1-144 KDOT

EXISTING PULL BOX

144 COW SMFO
TRUNKLINE
144 KDOT SMFO
TRUNKLINE

EXISTING PULL BOX

144 KDOT SMFO
TRUNKLINE

EXISTING SPLICE VAULT
BLDG. 1 AT MARKET STREET

EXISTING CONNECTION TO CL POP
VIA MURDOCK

KANSAS DEPARTMENT OF TRANSPORTATION
ROUTE A
FIBER OPTIC SCHEMATIC