



S < ROUTE A > N

STATE	PROJECT NO.	YEAR	SHEET NO.	TOTAL SHEETS
KANSAS	87 N-0684-01	2019	54	109


F&I HUB CABINET #1
MAIN & WATERMAN

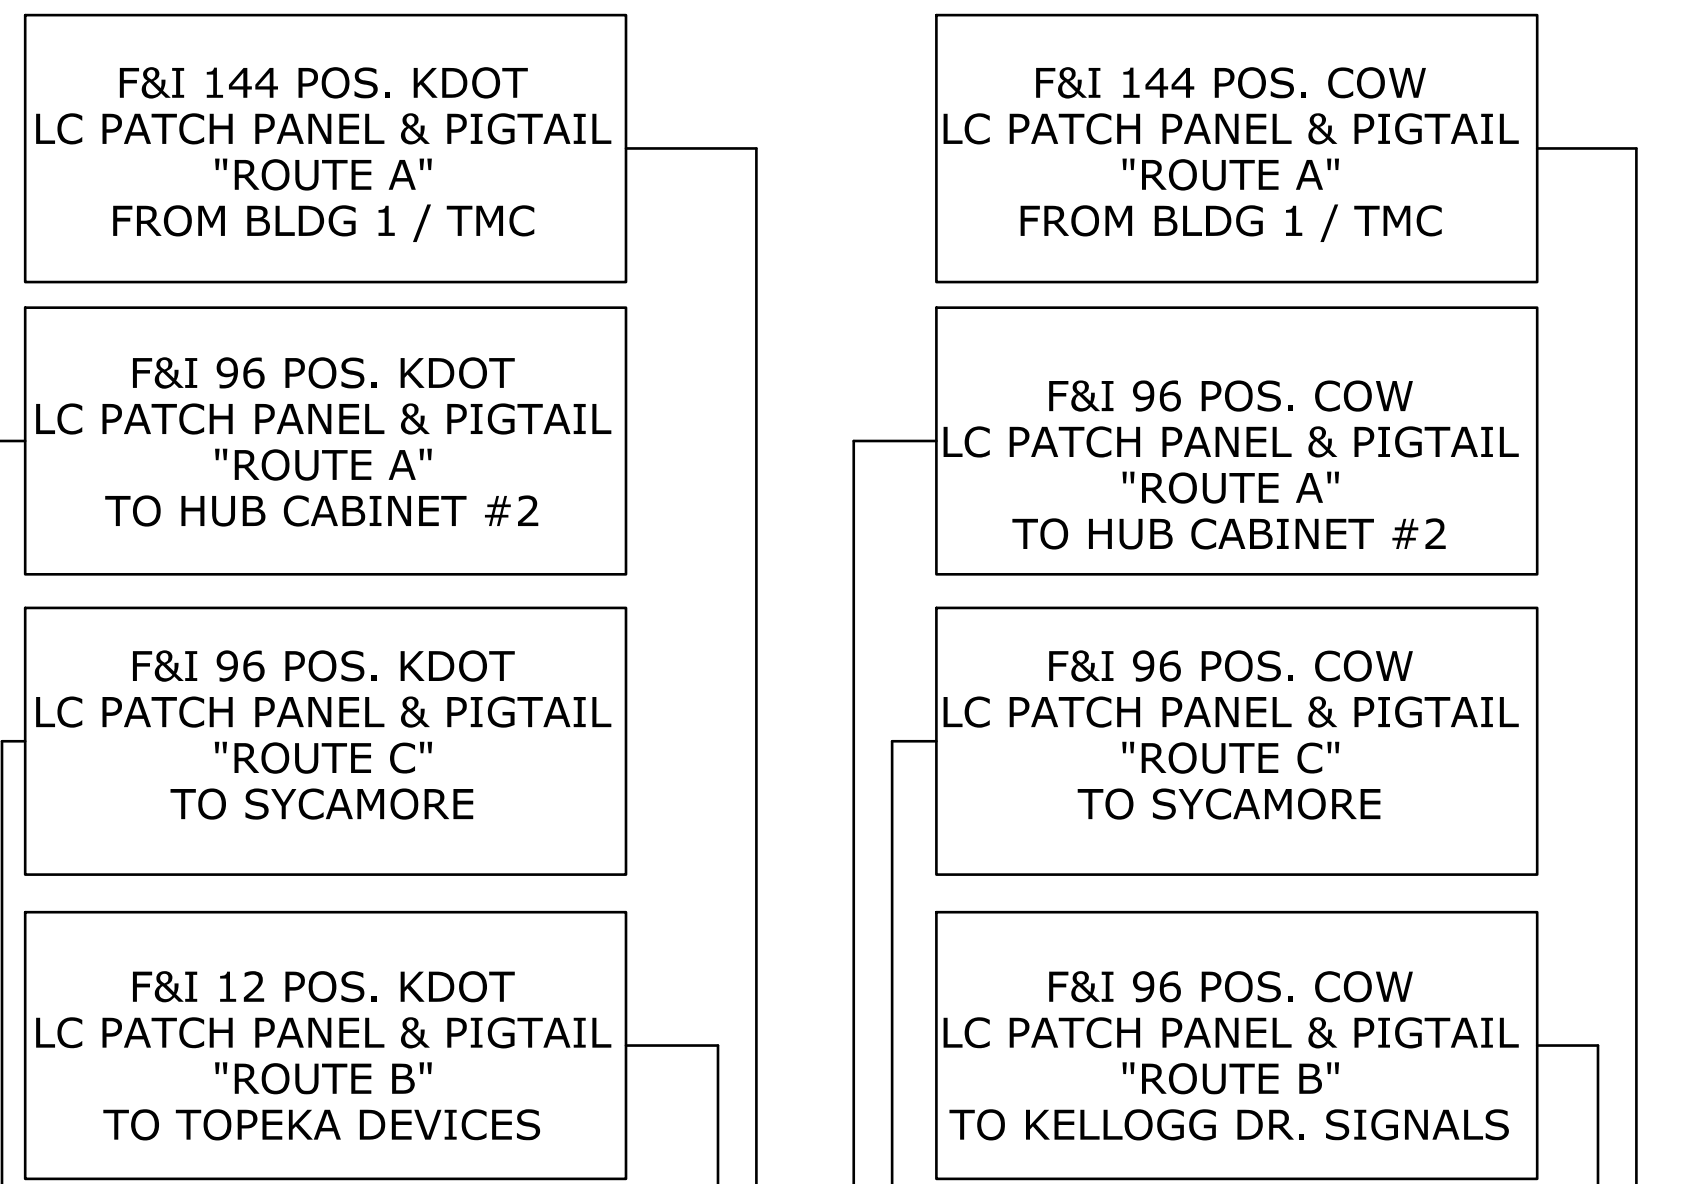


TYPICAL APPLICATION
SIGNAL 9-11

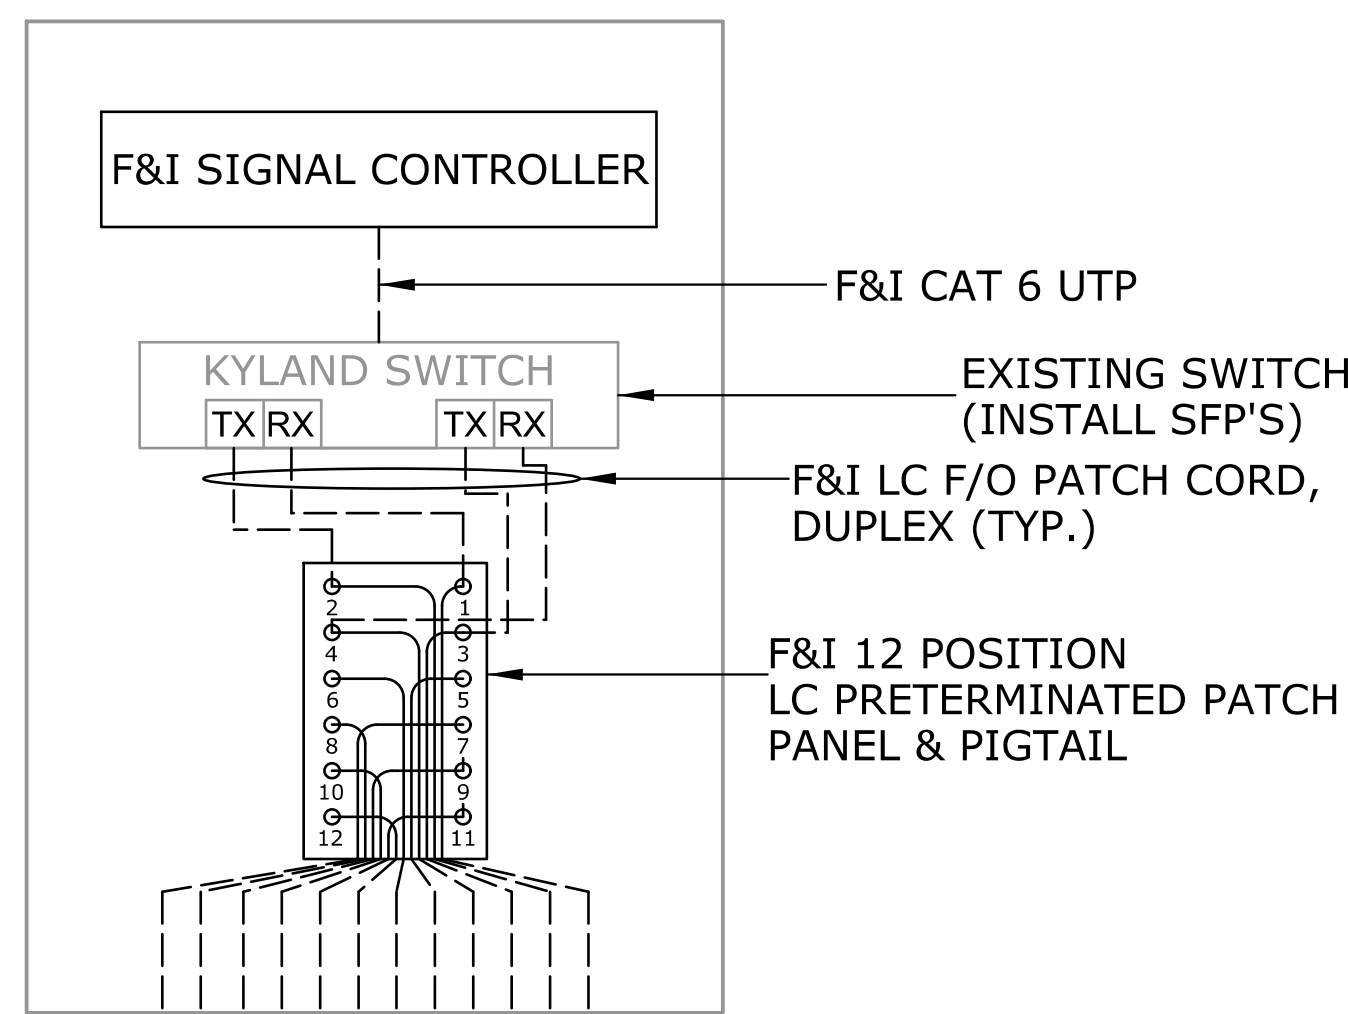

SIGNAL 8
MAIN & DOUGLAS

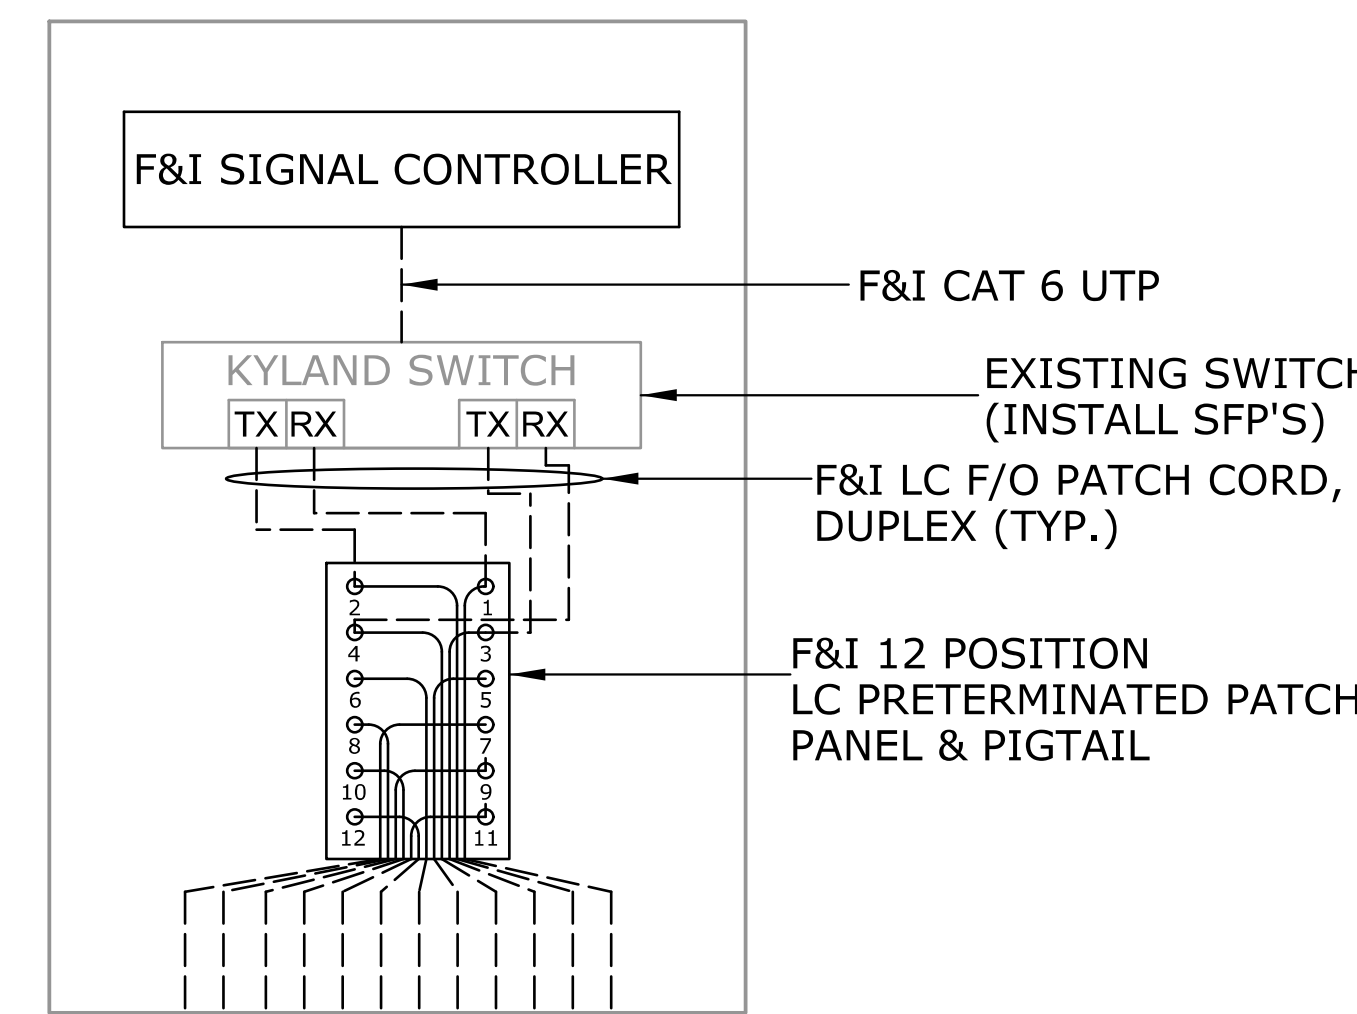

TYPICAL APPLICATION
SIGNAL 5-7

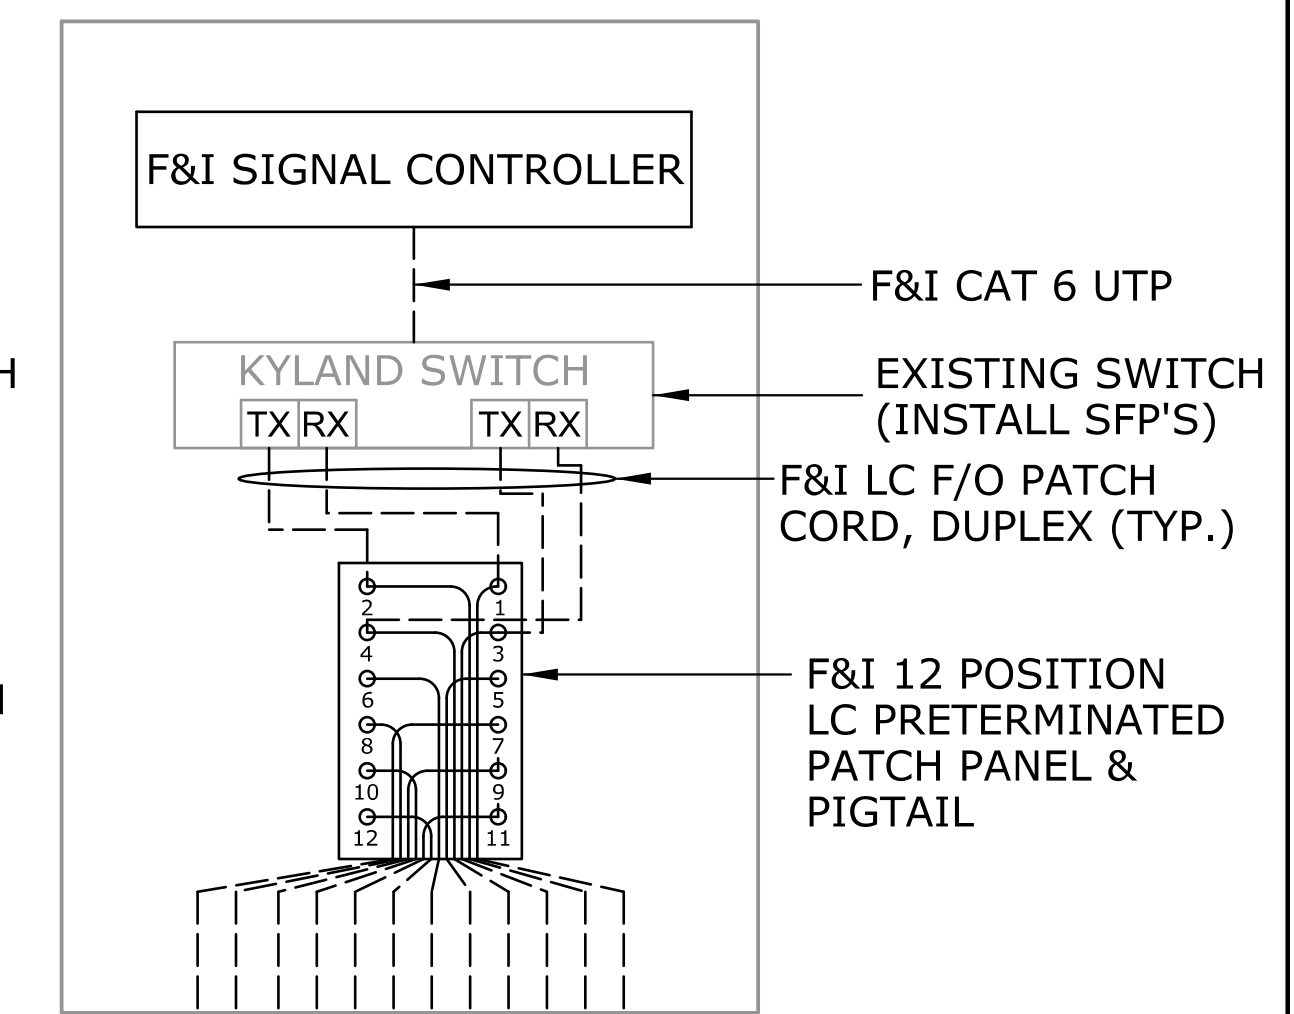

F&I 12 SMFO
PRETERMINATED PIGTAIL

F&I 12 SMFO
PRETERMINATED PIGTAIL

F&I 12 SMFO
PRETERMINATED PIGTAIL

F&I FABRIC INNERDUCT FROM
1ST/MAIN ST. TO CENTURY II
DR. /MAIN ST.

F&I SPLICE CLOSURE:
SPLICE FIBERS IN
SMALL SPLICE CLOSURE
(TYP.)

F&I SPLICE CLOSURE:
SPLICE FIBERS IN
SMALL SPLICE CLOSURE
(TYP.)

F&I SPLICE CLOSURE:
SPLICE FIBERS IN
SMALL SPLICE CLOSURE
(TYP.)

144 COW SMFO
TRUNKLINE

144 COW SMFO
TRUNKLINE

144 KDOT SMFO
TRUNKLINE

EXISTING PULL BOX

EXISTING PULL BOX

EXISTING PULL BOX

2-12 COW SMFO
BRANCHLINE (ROUTE E)
F&I SV-A-03
ITS SPLICE VAULT

KANSAS DEPARTMENT OF TRANSPORTATION
ROUTE A
FIBER OPTIC SCHEMATIC

DATE	BY	REFERENCES NOTED	REFERENCES CHECKED

Plotted : 7/23/2019
File : c:\transystems\pw_local\transyscorp-pw\1ccbankaid0643930\C-ITS-FIBSCH-502.dgn

ROUTE A MATCHLINE
SEE SHEET 53

ROUTE B MATCHLINE
SEE SHEET 55

ROUTE C MATCHLINE
SEE SHEET 56