


W < ROUTE A > E

STATE	PROJECT NO.	YEAR	SHEET NO.	TOTAL SHEETS
KANSAS	87 N-0684-01	2019	55	109

DATE	BY

Drawn By : Road
 File : c:\transystems\pw_local\transyscorp-pw\1ccbankaid0643930\C-ITS-FIBSCH-503.dgn
 Plotted : 7/23/2019

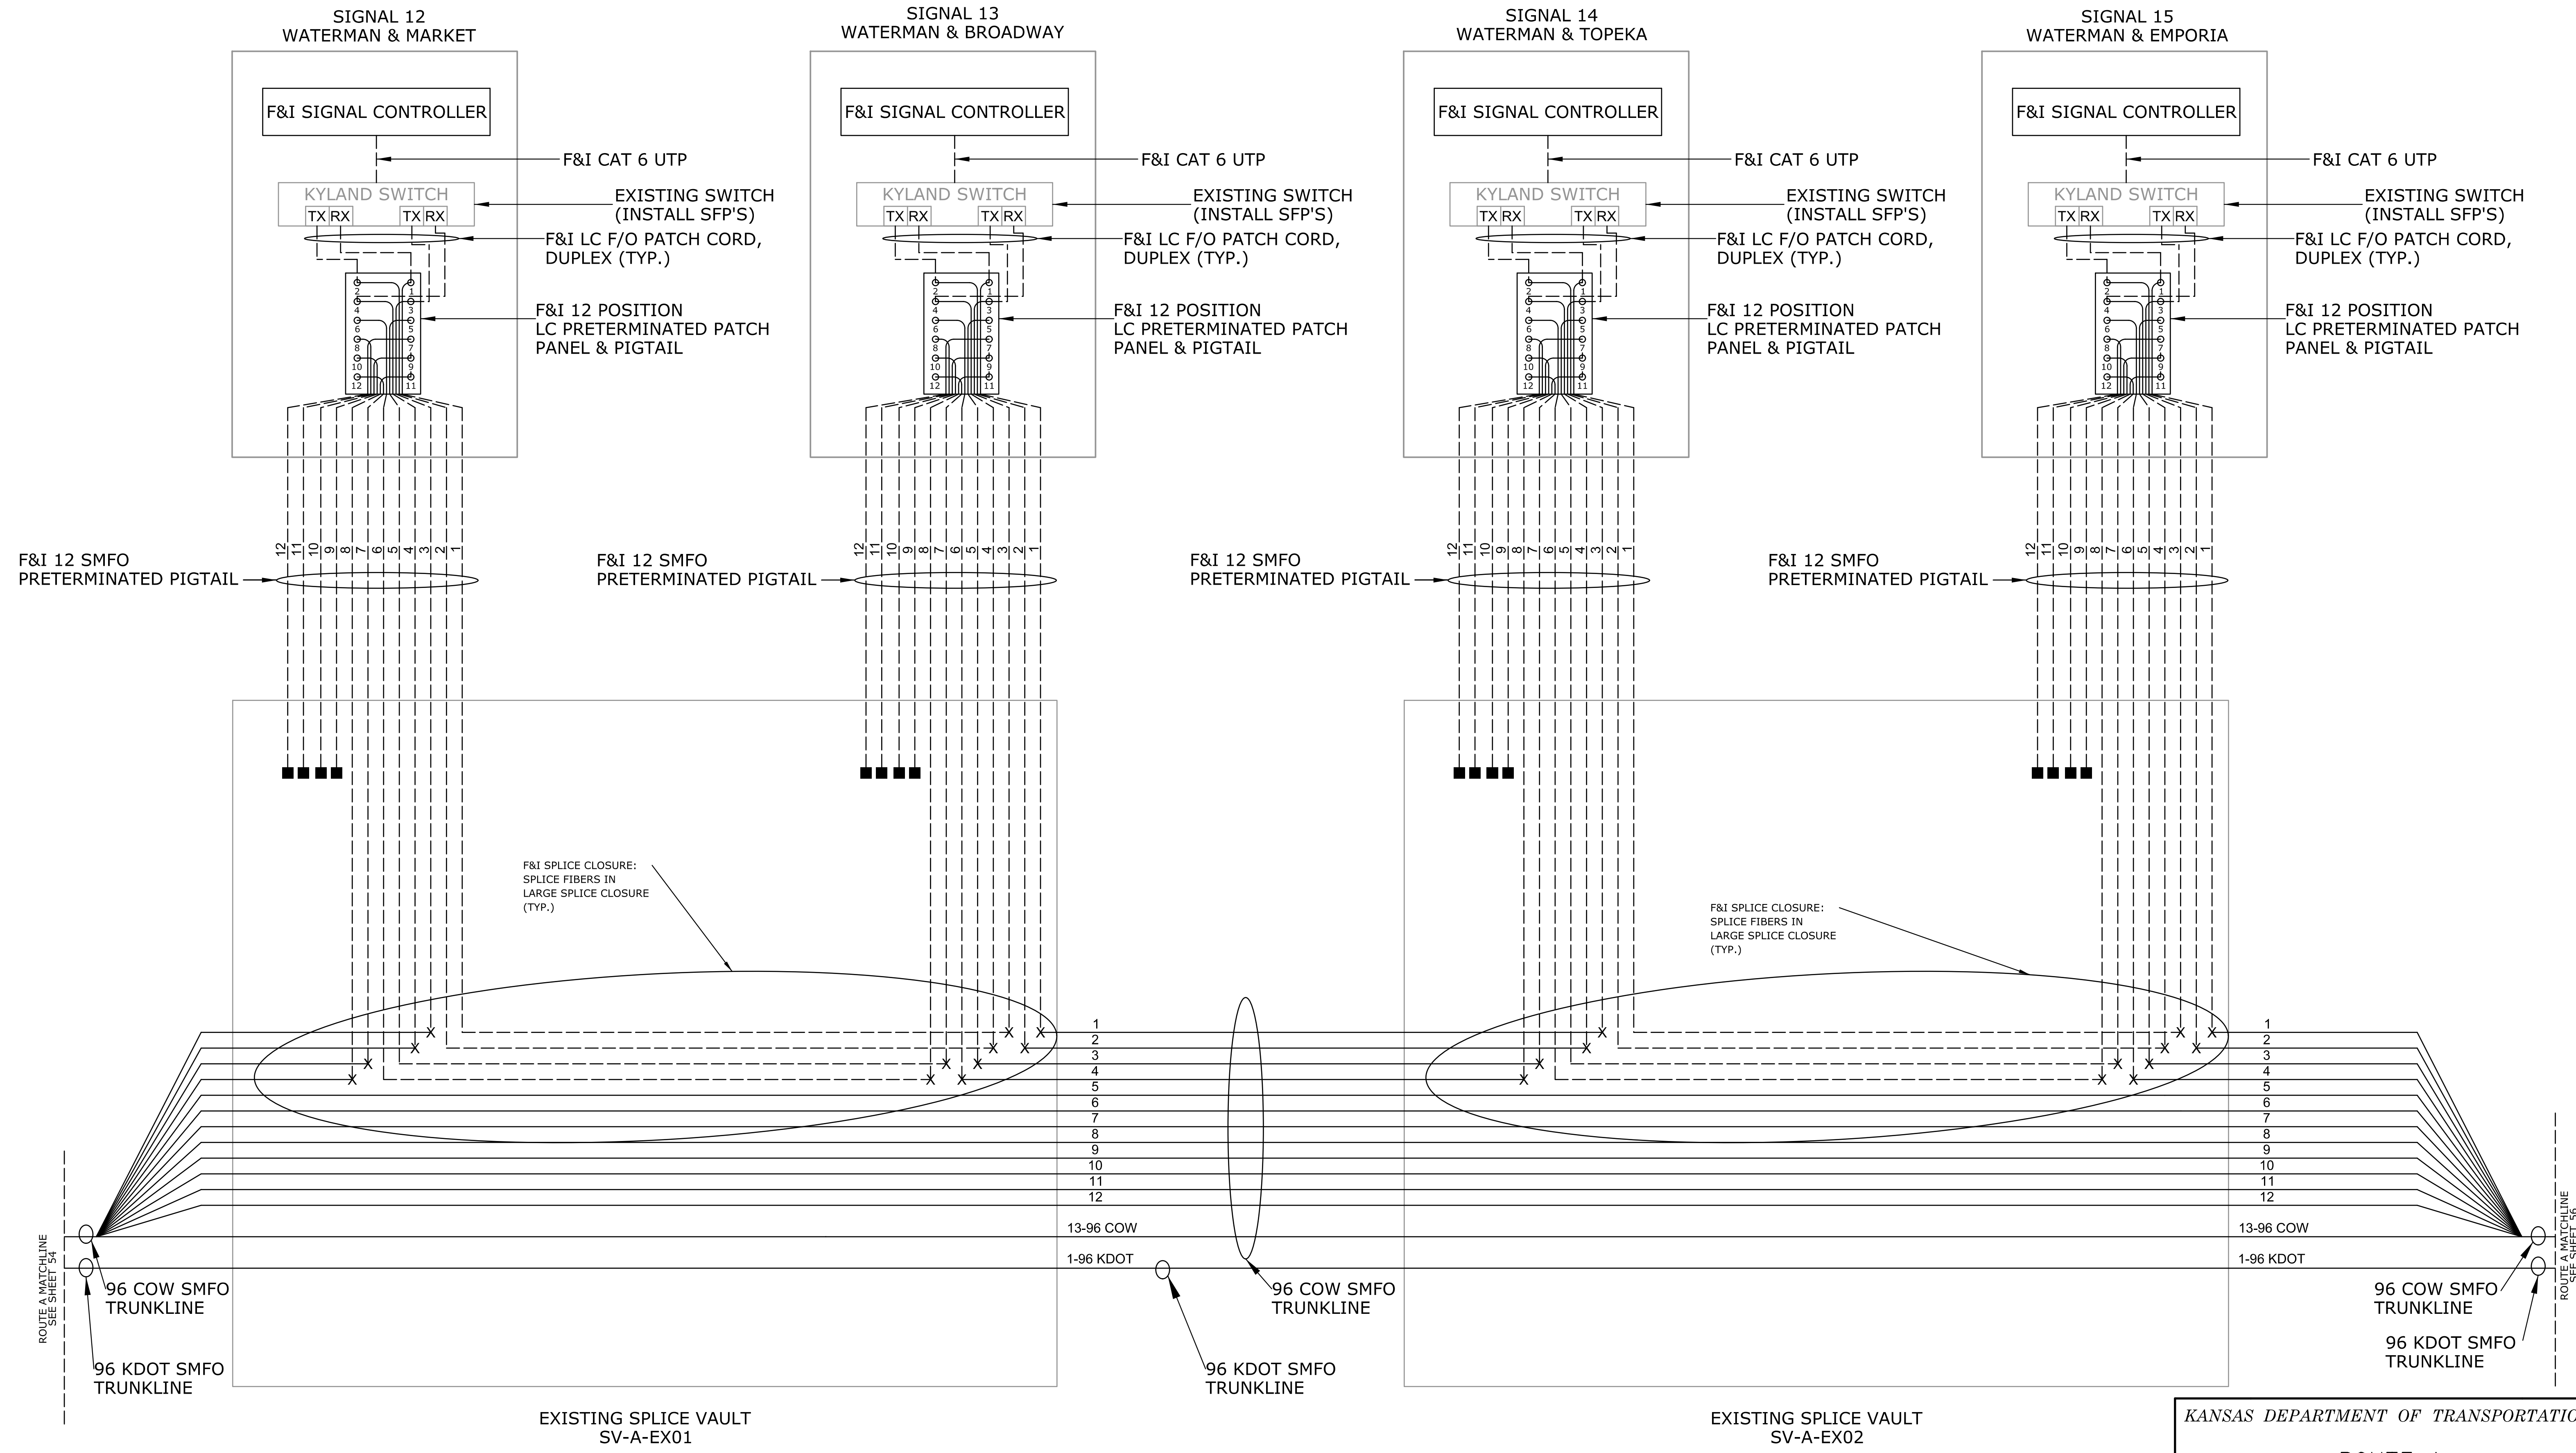

KANSAS DEPARTMENT OF TRANSPORTATION
 ROUTE A
 FIBER OPTIC SCHEMATIC