


STATE	PROJECT NO.	YEAR	SHEET NO.	TOTAL SHEETS
KANSAS	87 N-0684-01	2019	60	109

W < ROUTE B > E

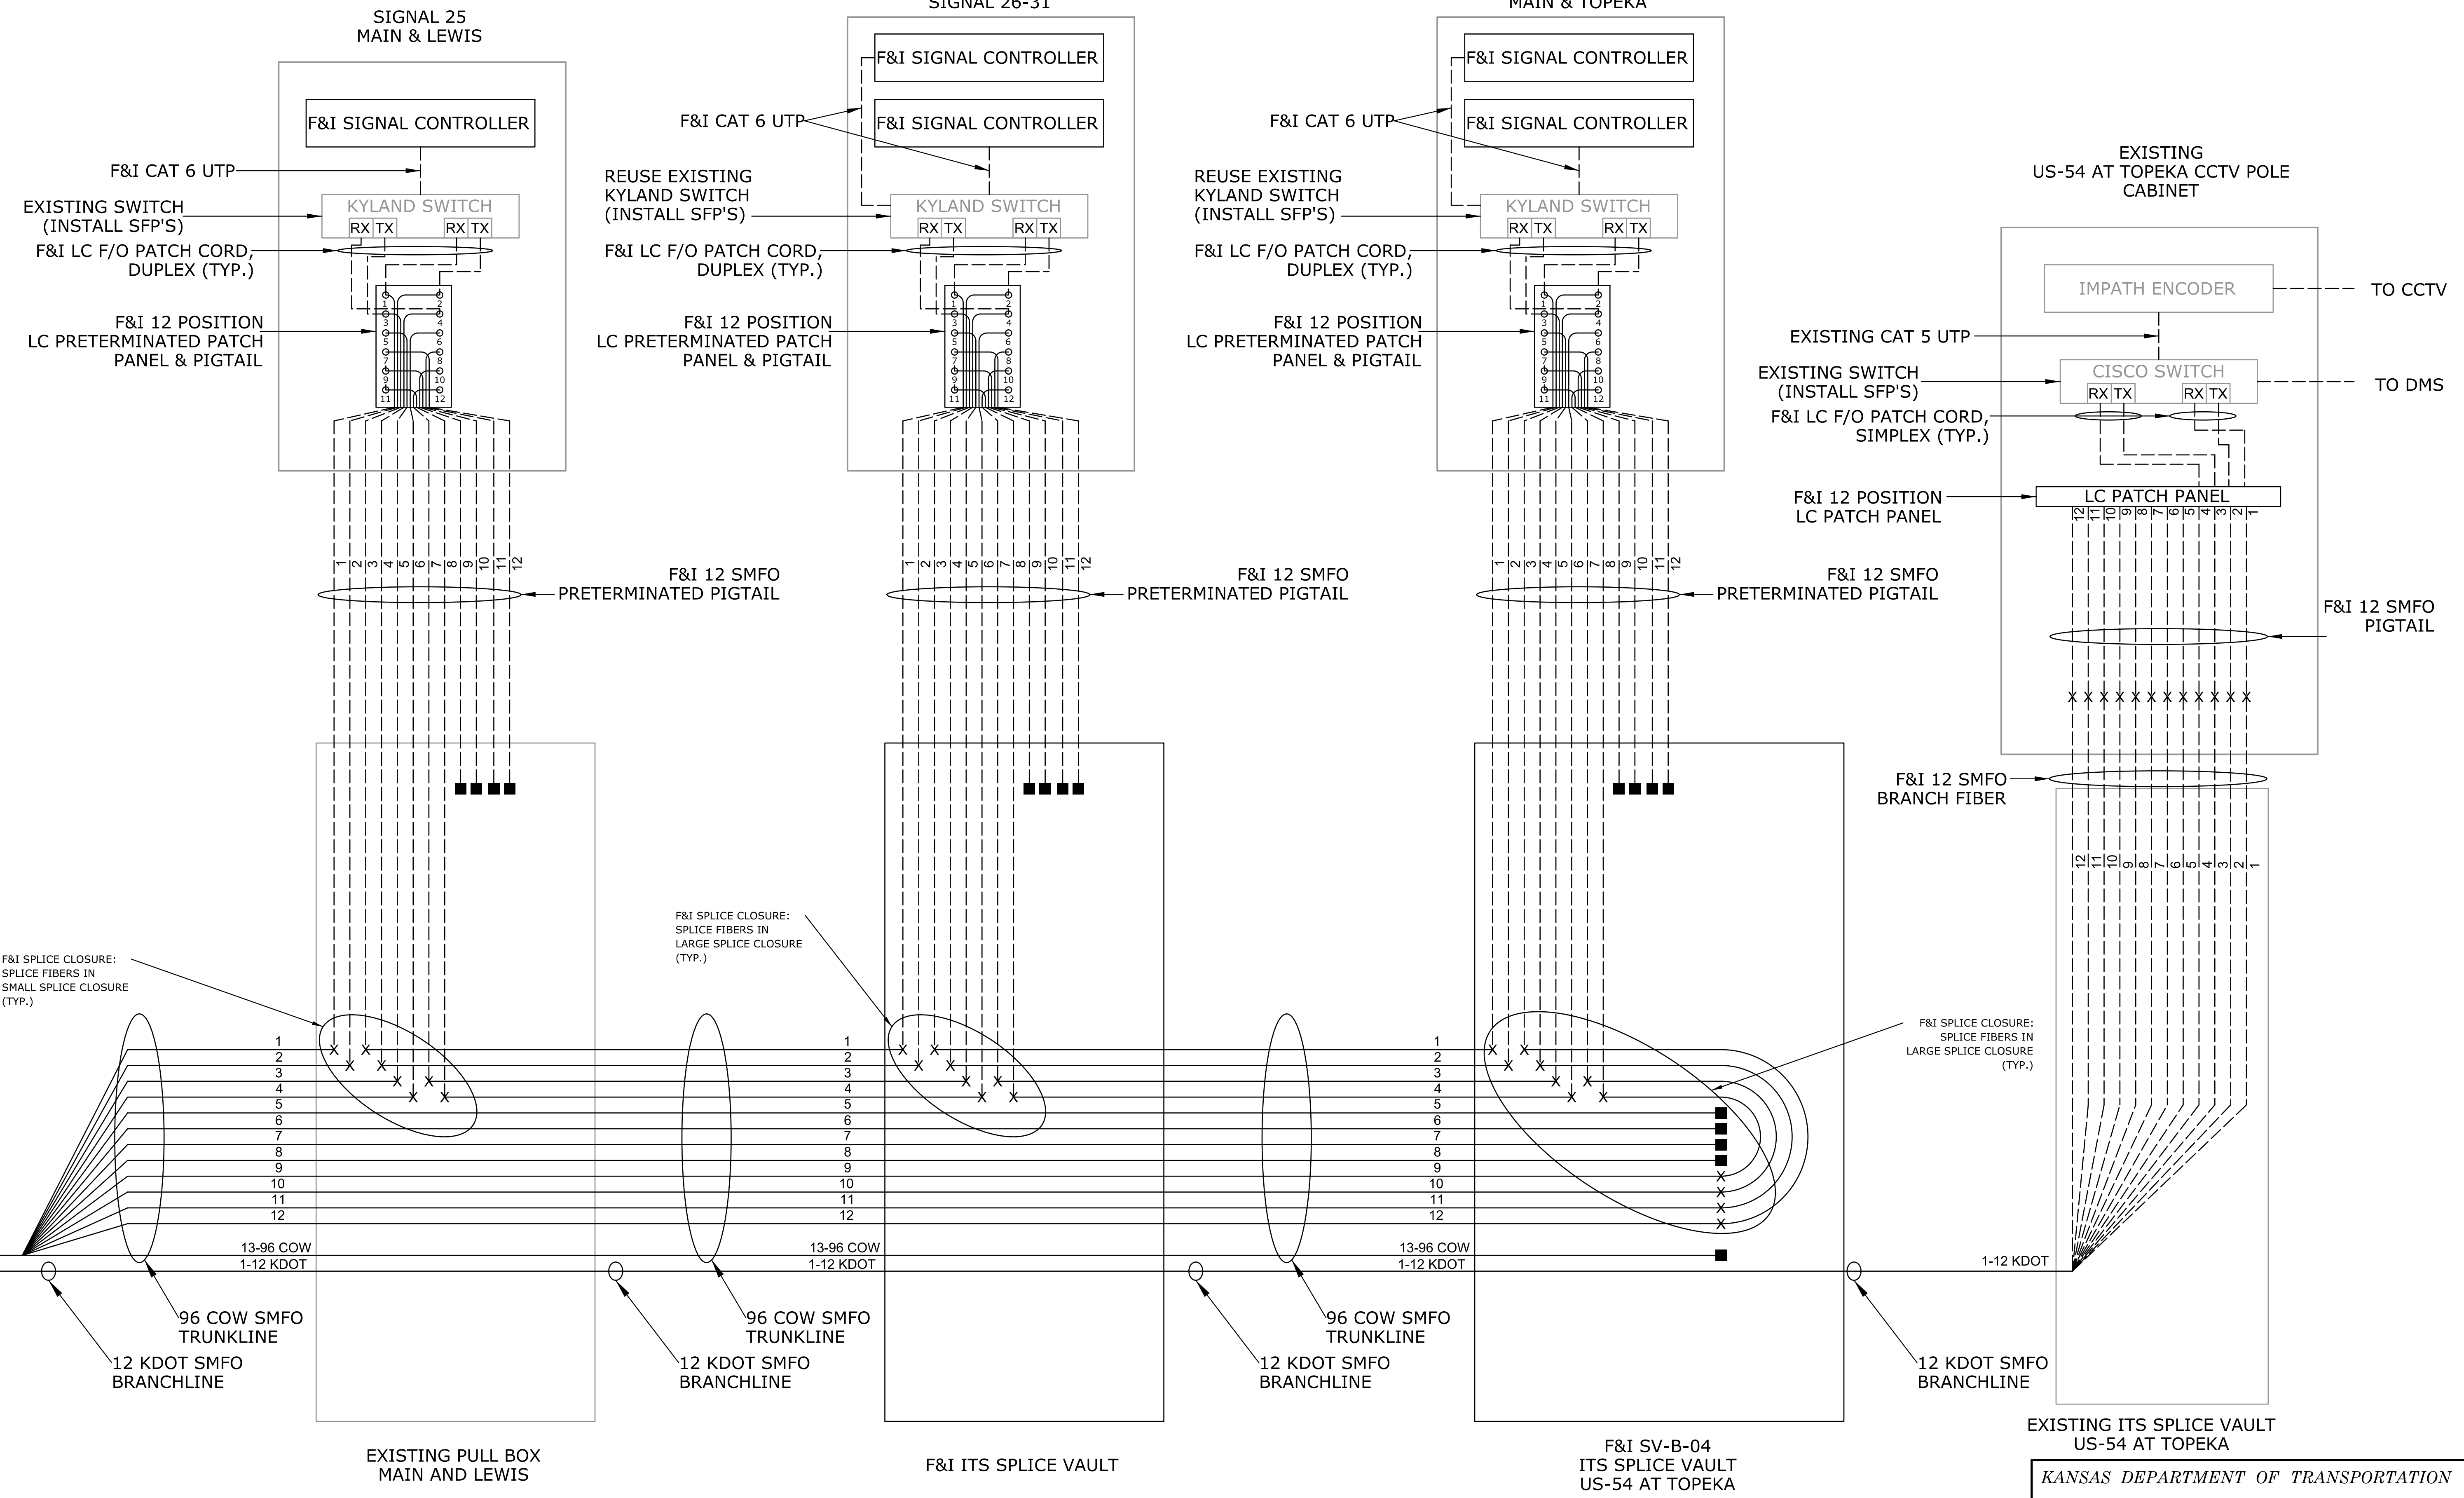

DATE	
BY	
REFERENCES NOTED	
REFERENCES CHECKED	

Drawn By : Road
 File : c:\transystems\pw_local\transyscorp-pw\lccbank\0643930\C-ITS-FIBSCH-508.dgn
 Plotted : 7/23/2019
 ROUTE B MATCHLINE SEE SHEET 54