


W < ROUTE C > E

STATE	PROJECT NO.	YEAR	SHEET NO.	TOTAL SHEETS
KANSAS	87 N-0684-01	2019	61	109

DATE	BY	REFERENCES NOTED	REFERENCES CHECKED

Drawn By : Road
 File : c:\transystems\pw_local\transyscorp-pw\1ccbankaid0643930\C-ITS-FIBSCH-509.dgn
 Plotted : 7/23/2019

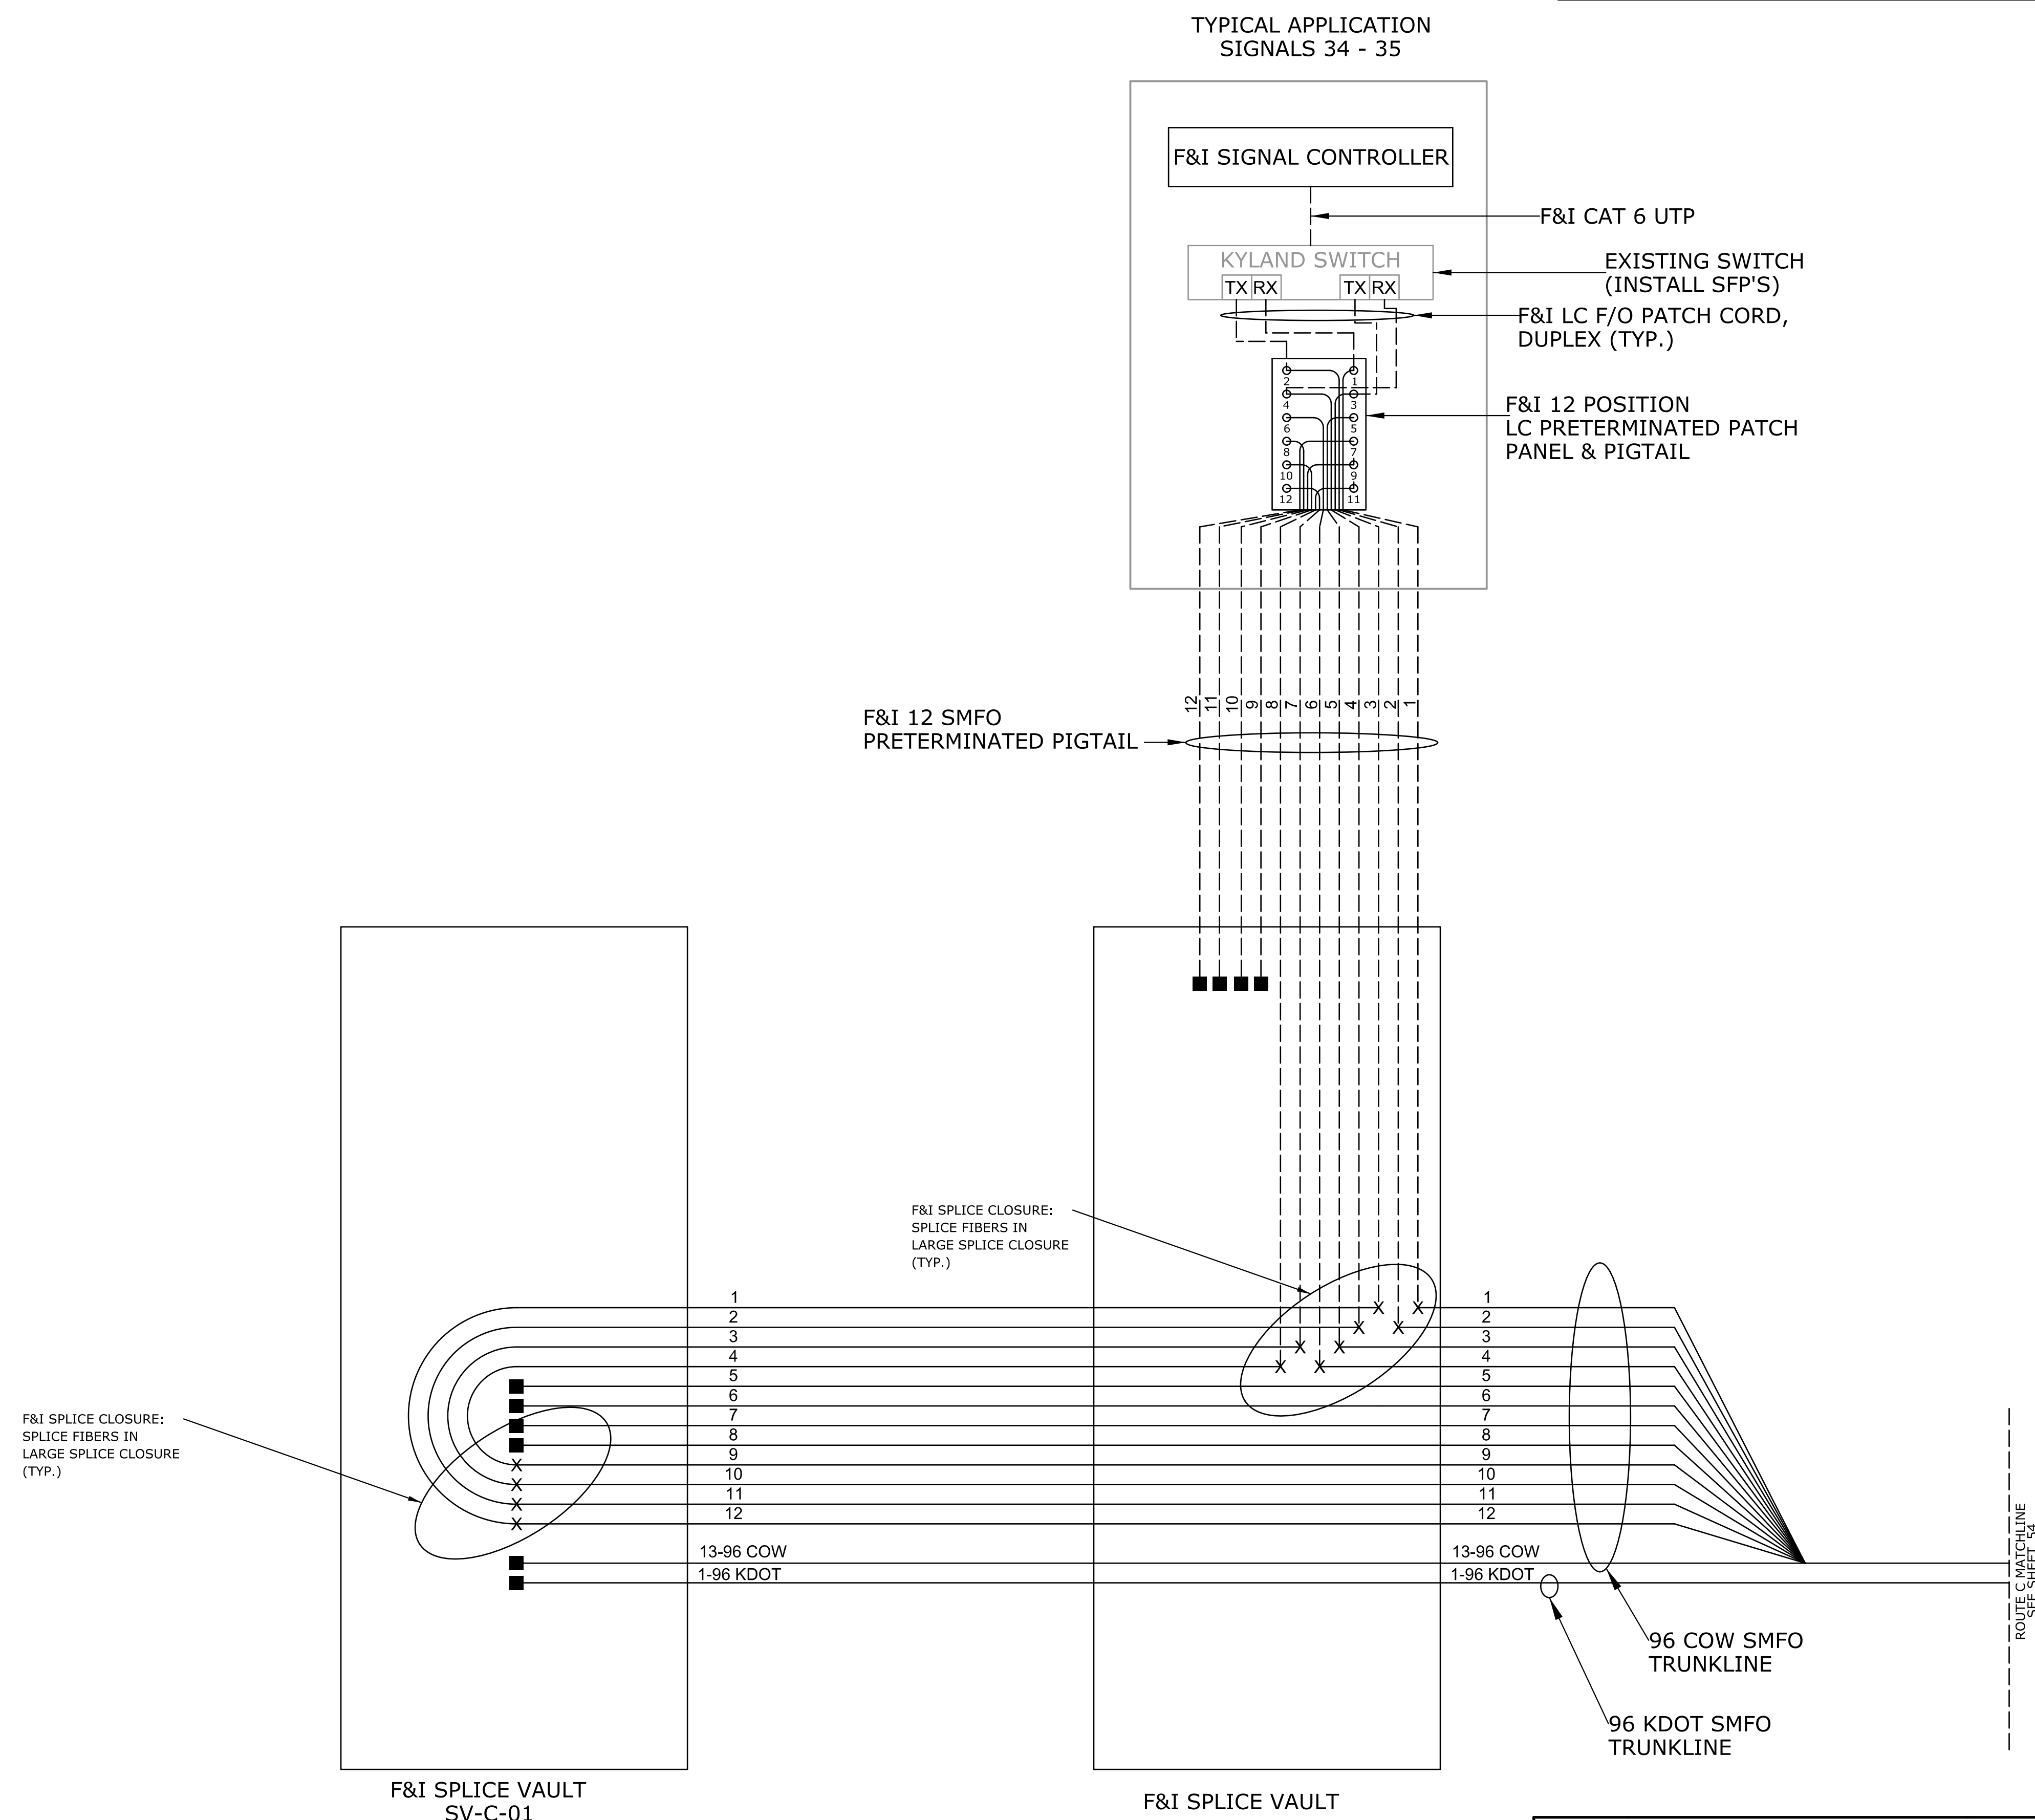

KANSAS DEPARTMENT OF TRANSPORTATION
 ROUTE C
 FIBER OPTIC SCHEMATIC