


S < ROUTE D > N

STATE	PROJECT NO.	YEAR	SHEET NO.	TOTAL SHEETS
KANSAS	87 N-0684-01	2019	62	109

DATE	BY	REFERENCES NOTED	REFERENCES CHECKED

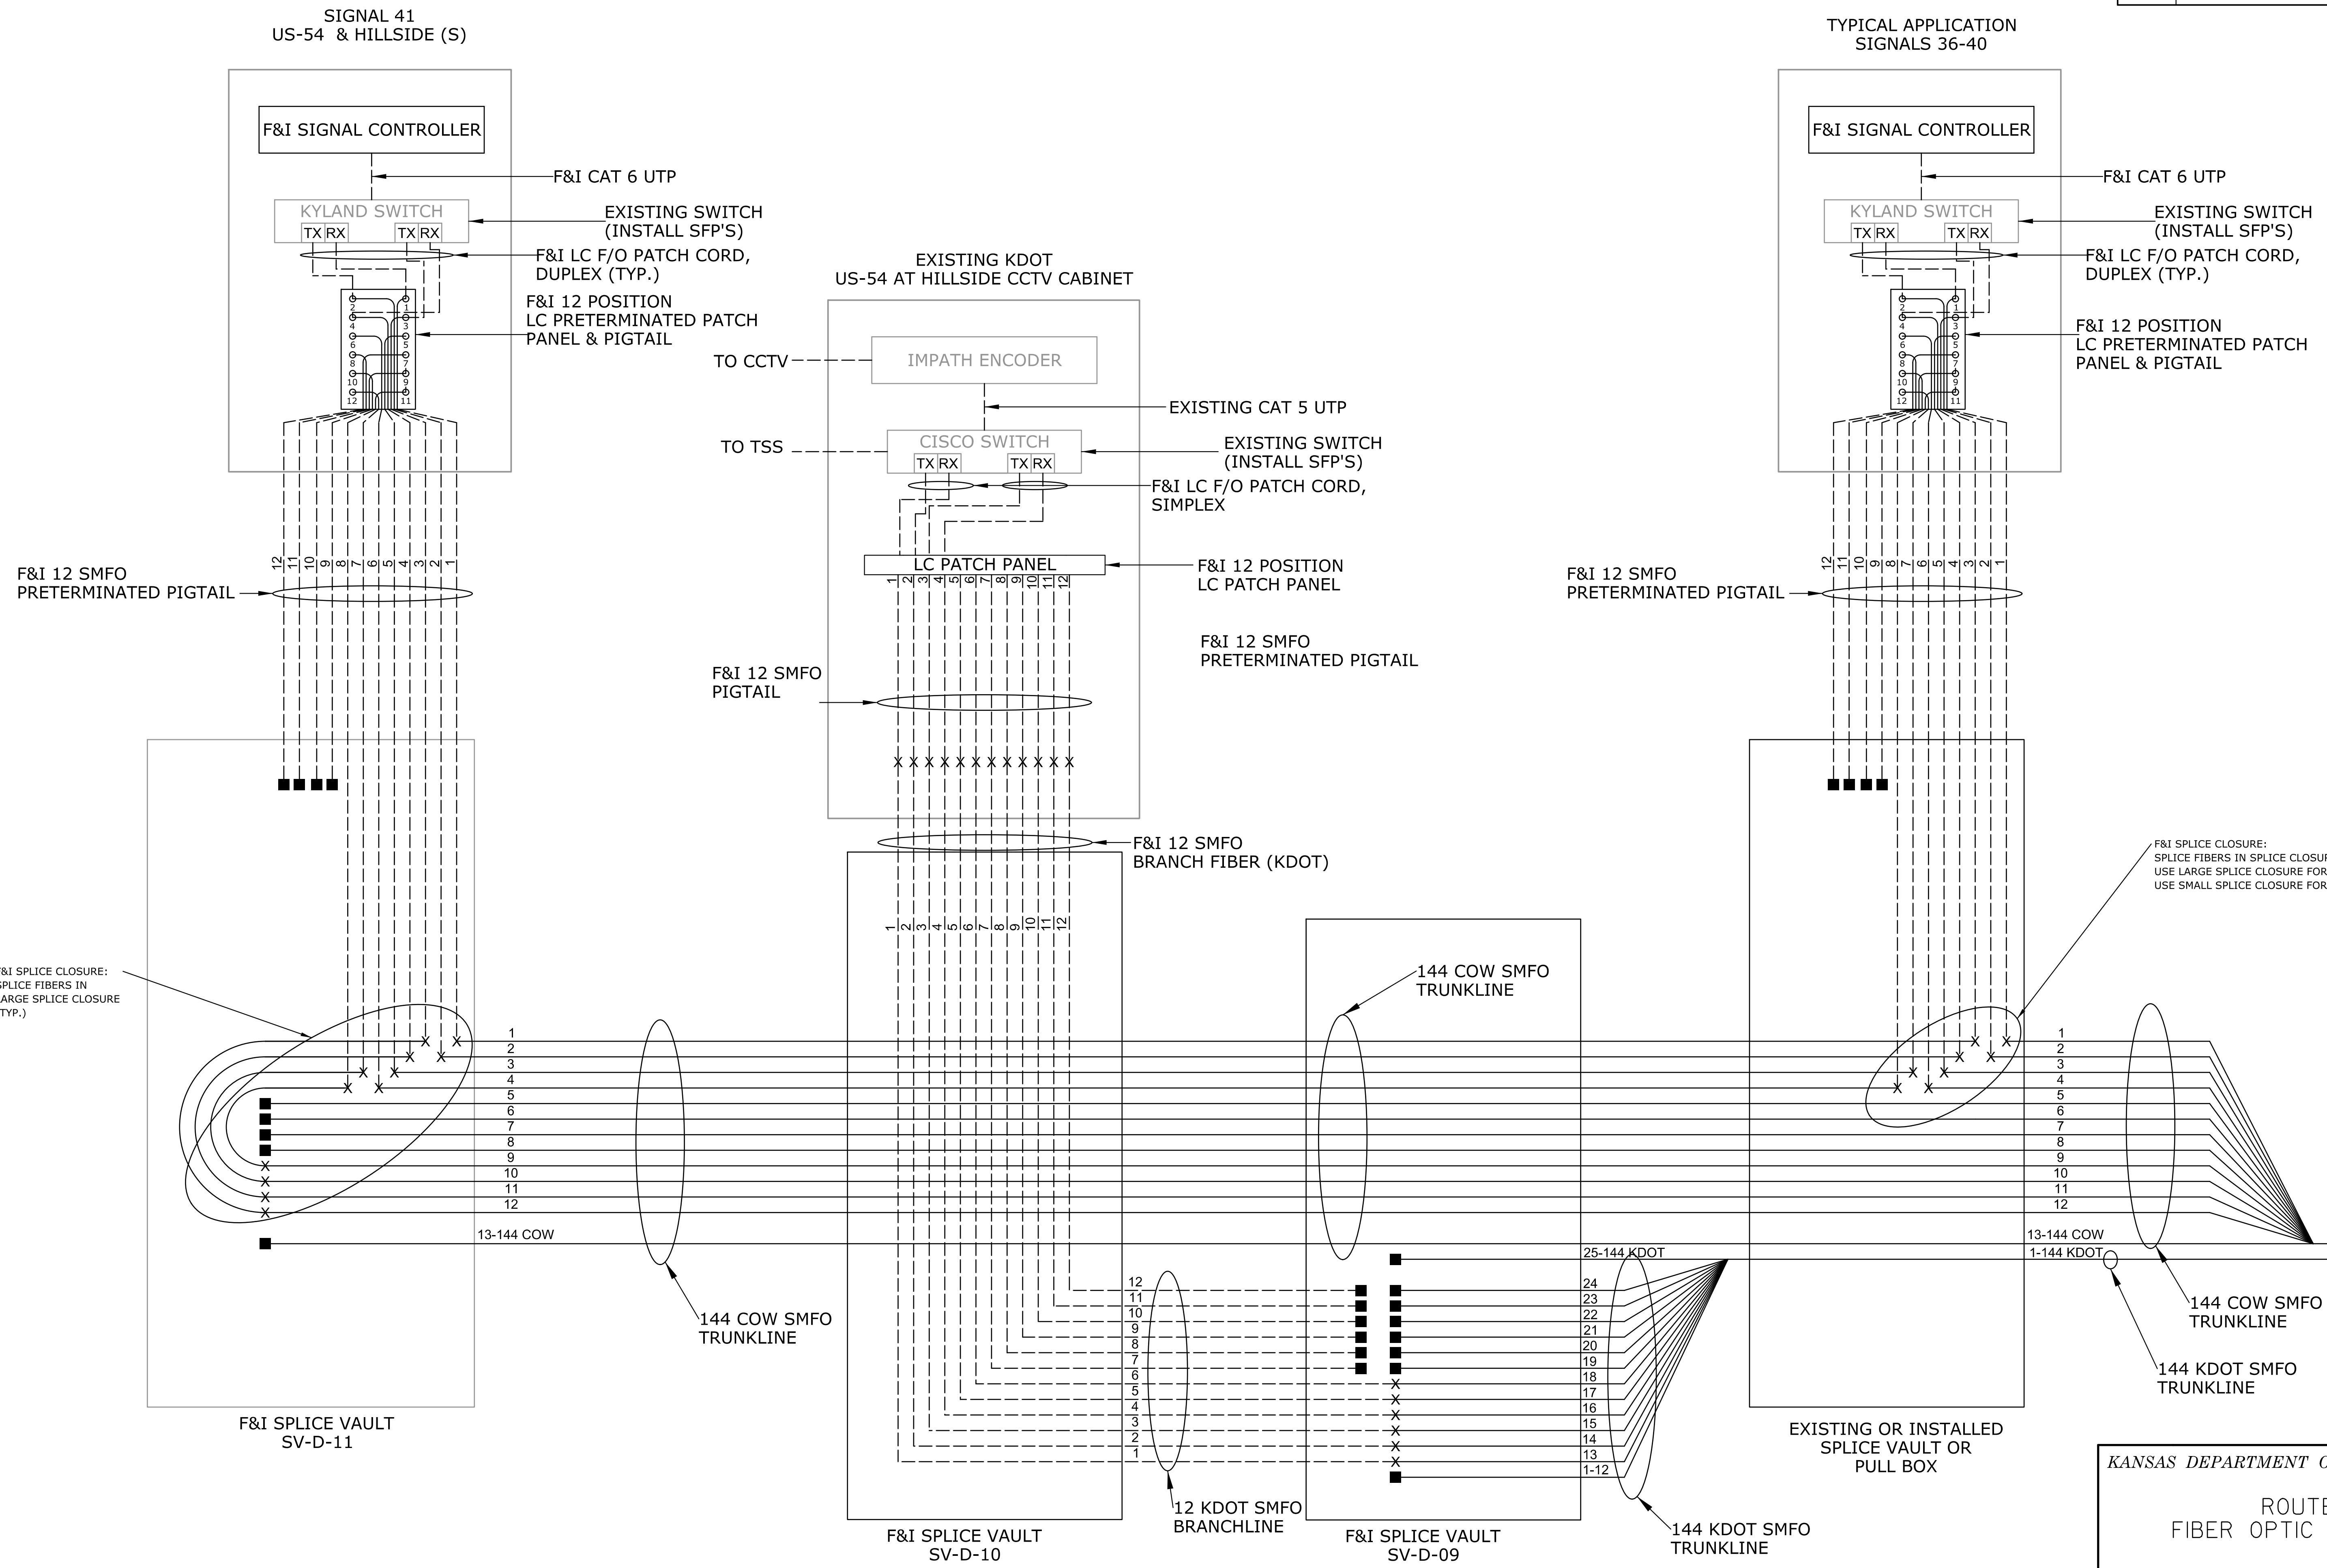

F&I SPlice CLOSURE:  
SPlice FIBERS IN SPlice CLOSURE (TYP.)  
USE LARGE SPlice CLOSURE FOR SIGNALS 36, 39, & 40  
USE SMALL SPlice CLOSURE FOR SIGNALS 37 & 38

KANSAS DEPARTMENT OF TRANSPORTATION  
ROUTE D  
FIBER OPTIC SCHEMATIC

Drawn By : Road  
Plotted : 7/23/2019  
File : c:\transystems\pw\_local\transyscorp-pw\1ccbankaid0643930\C-ITS-FIBSCH-510.dgn

ROUTE D MAINLINE  
SEE SHEET 58