



STATE	PROJECT NO.	YEAR	SHEET NO.	TOTAL SHEETS
KANSAS	87 N-0684-01	2019	71	109

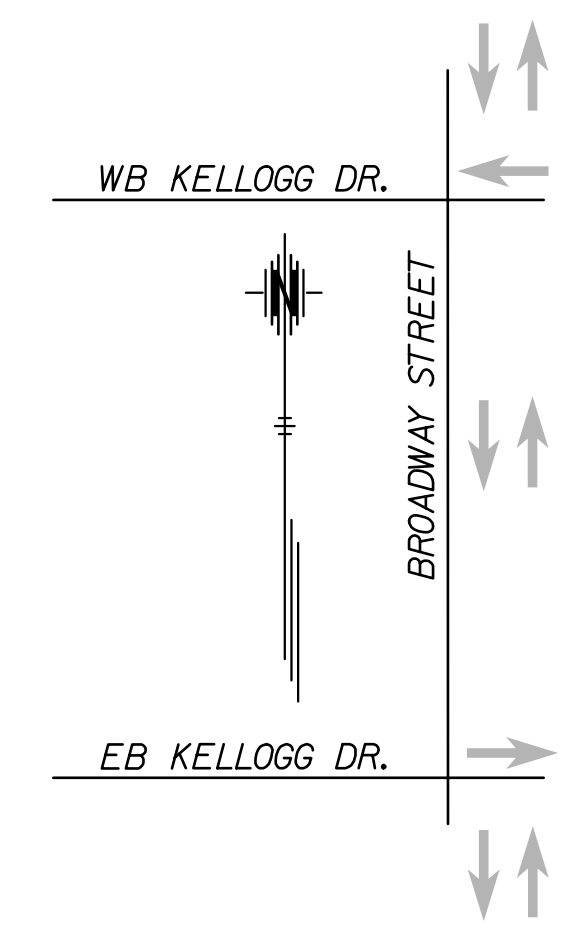

DATE	BY	REFERENCES NOTED	REFERENCES CHECKED

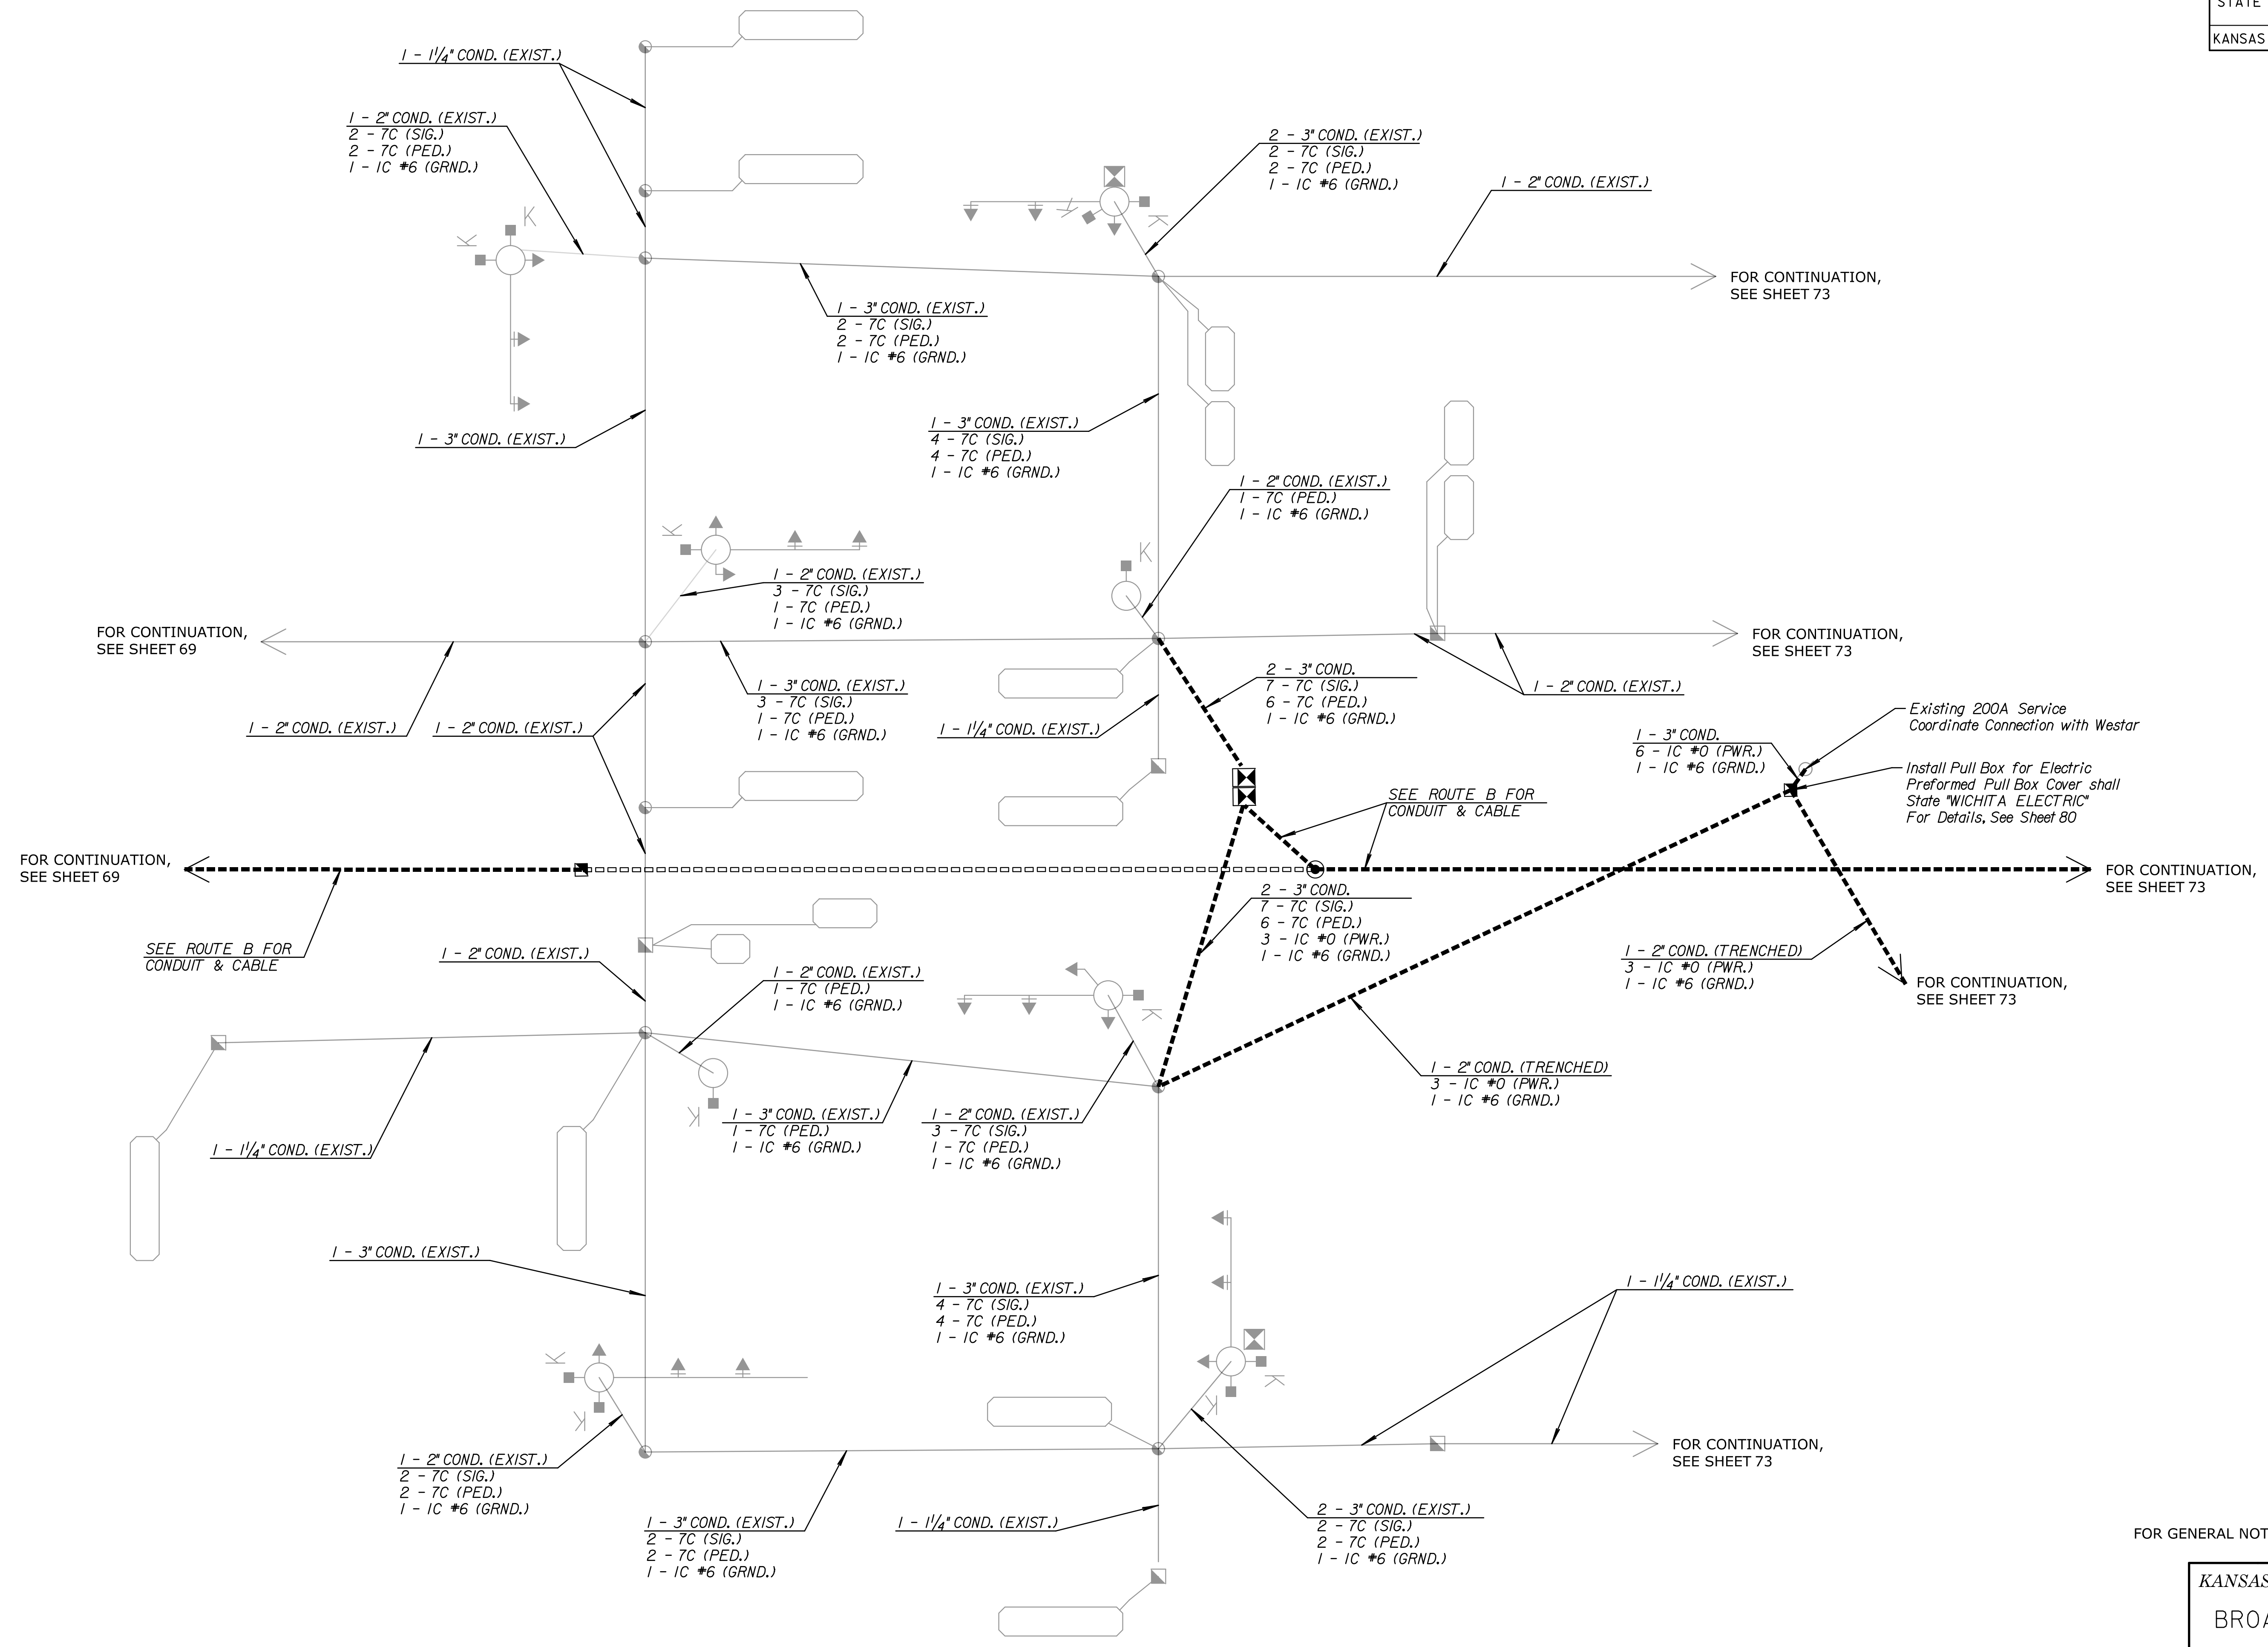

FOR GENERAL NOTES, LEGEND AND QUANTITIES, SEE SHEET 65

KANSAS DEPARTMENT OF TRANSPORTATION
BROADWAY ST. & KELLOGG DR.
SIGNAL WIRING DIAGRAM

Drawn By: Road
File: c:\transystems\pw_local\transyscorp-pw\lccbank\d0643930\C-SIG-M0A-603.dgn
Plotted: 7/23/2019