
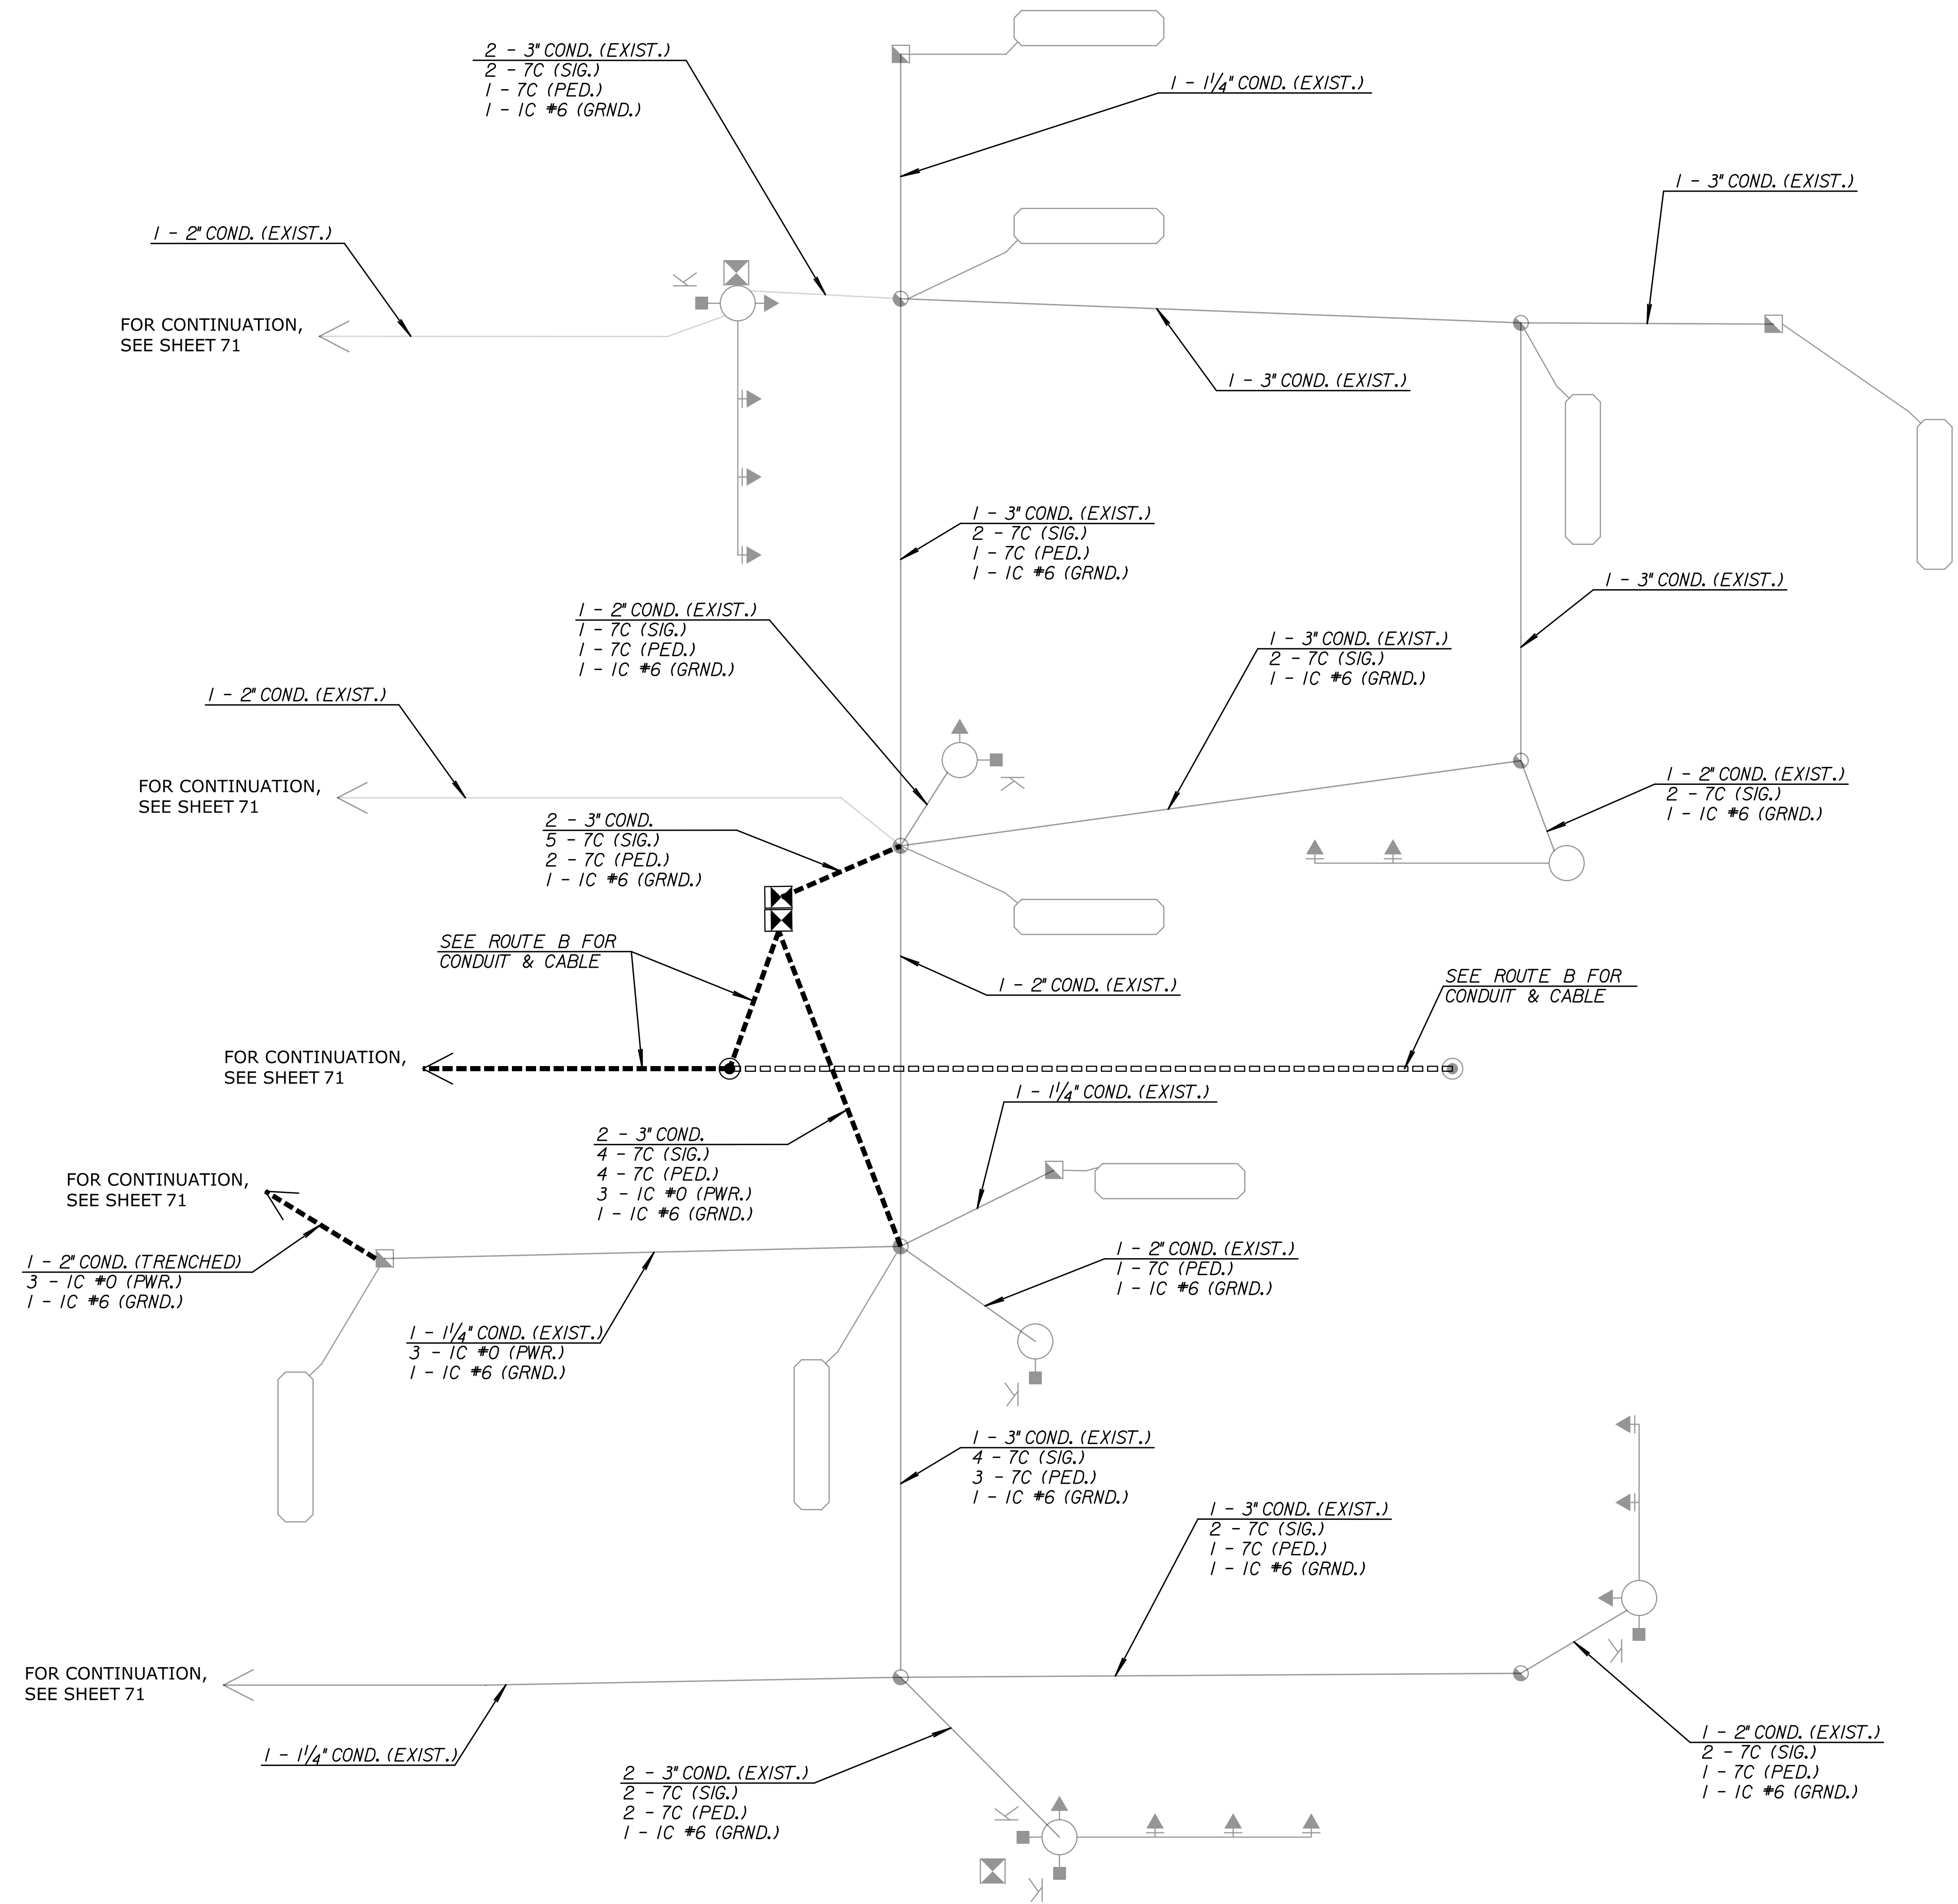


STATE	PROJECT NO.	YEAR	SHEET NO.	TOTAL SHEETS
KANSAS	87 N-0684-01	2019	73	109

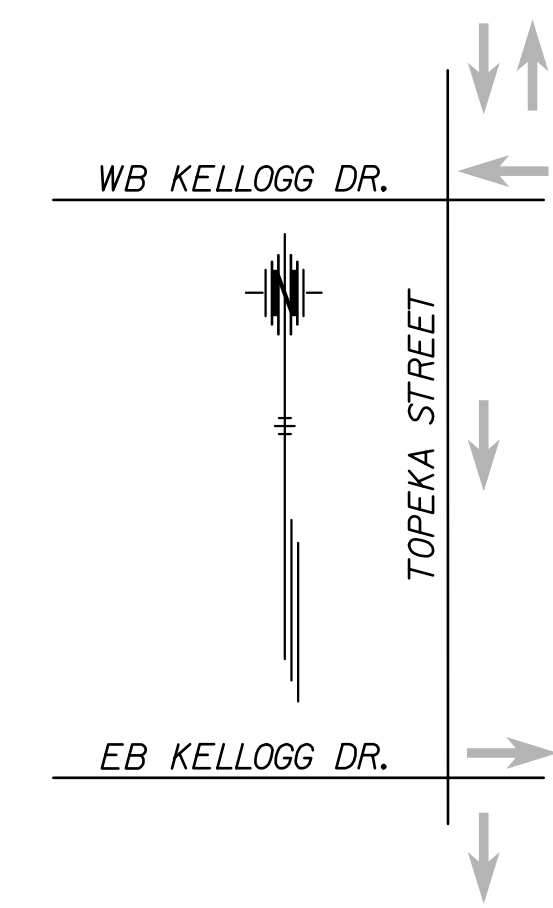

DATE	BY	REFERENCES NOTED	REFERENCES CHECKED

Drawn By : Road
 Plotted : 7/23/2019
 File : c:\transystems\pw_local\transyscorp-pw\1\ccbankaid0643930\C-SIG-M0A-604.dgn

FOR GENERAL NOTES, LEGEND AND QUANTITIES, SEE SHEET 65

KANSAS DEPARTMENT OF TRANSPORTATION
 TOPEKA ST. & KELLOGG DR.
 SIGNAL WIRING DIAGRAM