


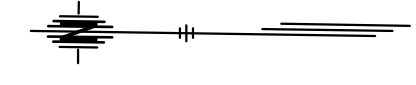


STATE	PROJECT NO.	YEAR	SHEET NO.	TOTAL SHEETS
KANSAS	87 N-0684-01	2019	9	109



DATE	BY

Drawn By : Road
 File : c:\transystems\pw_local\transyscorp-pw\ccbank\id0643930\C-FBR-M0A-102.dgn

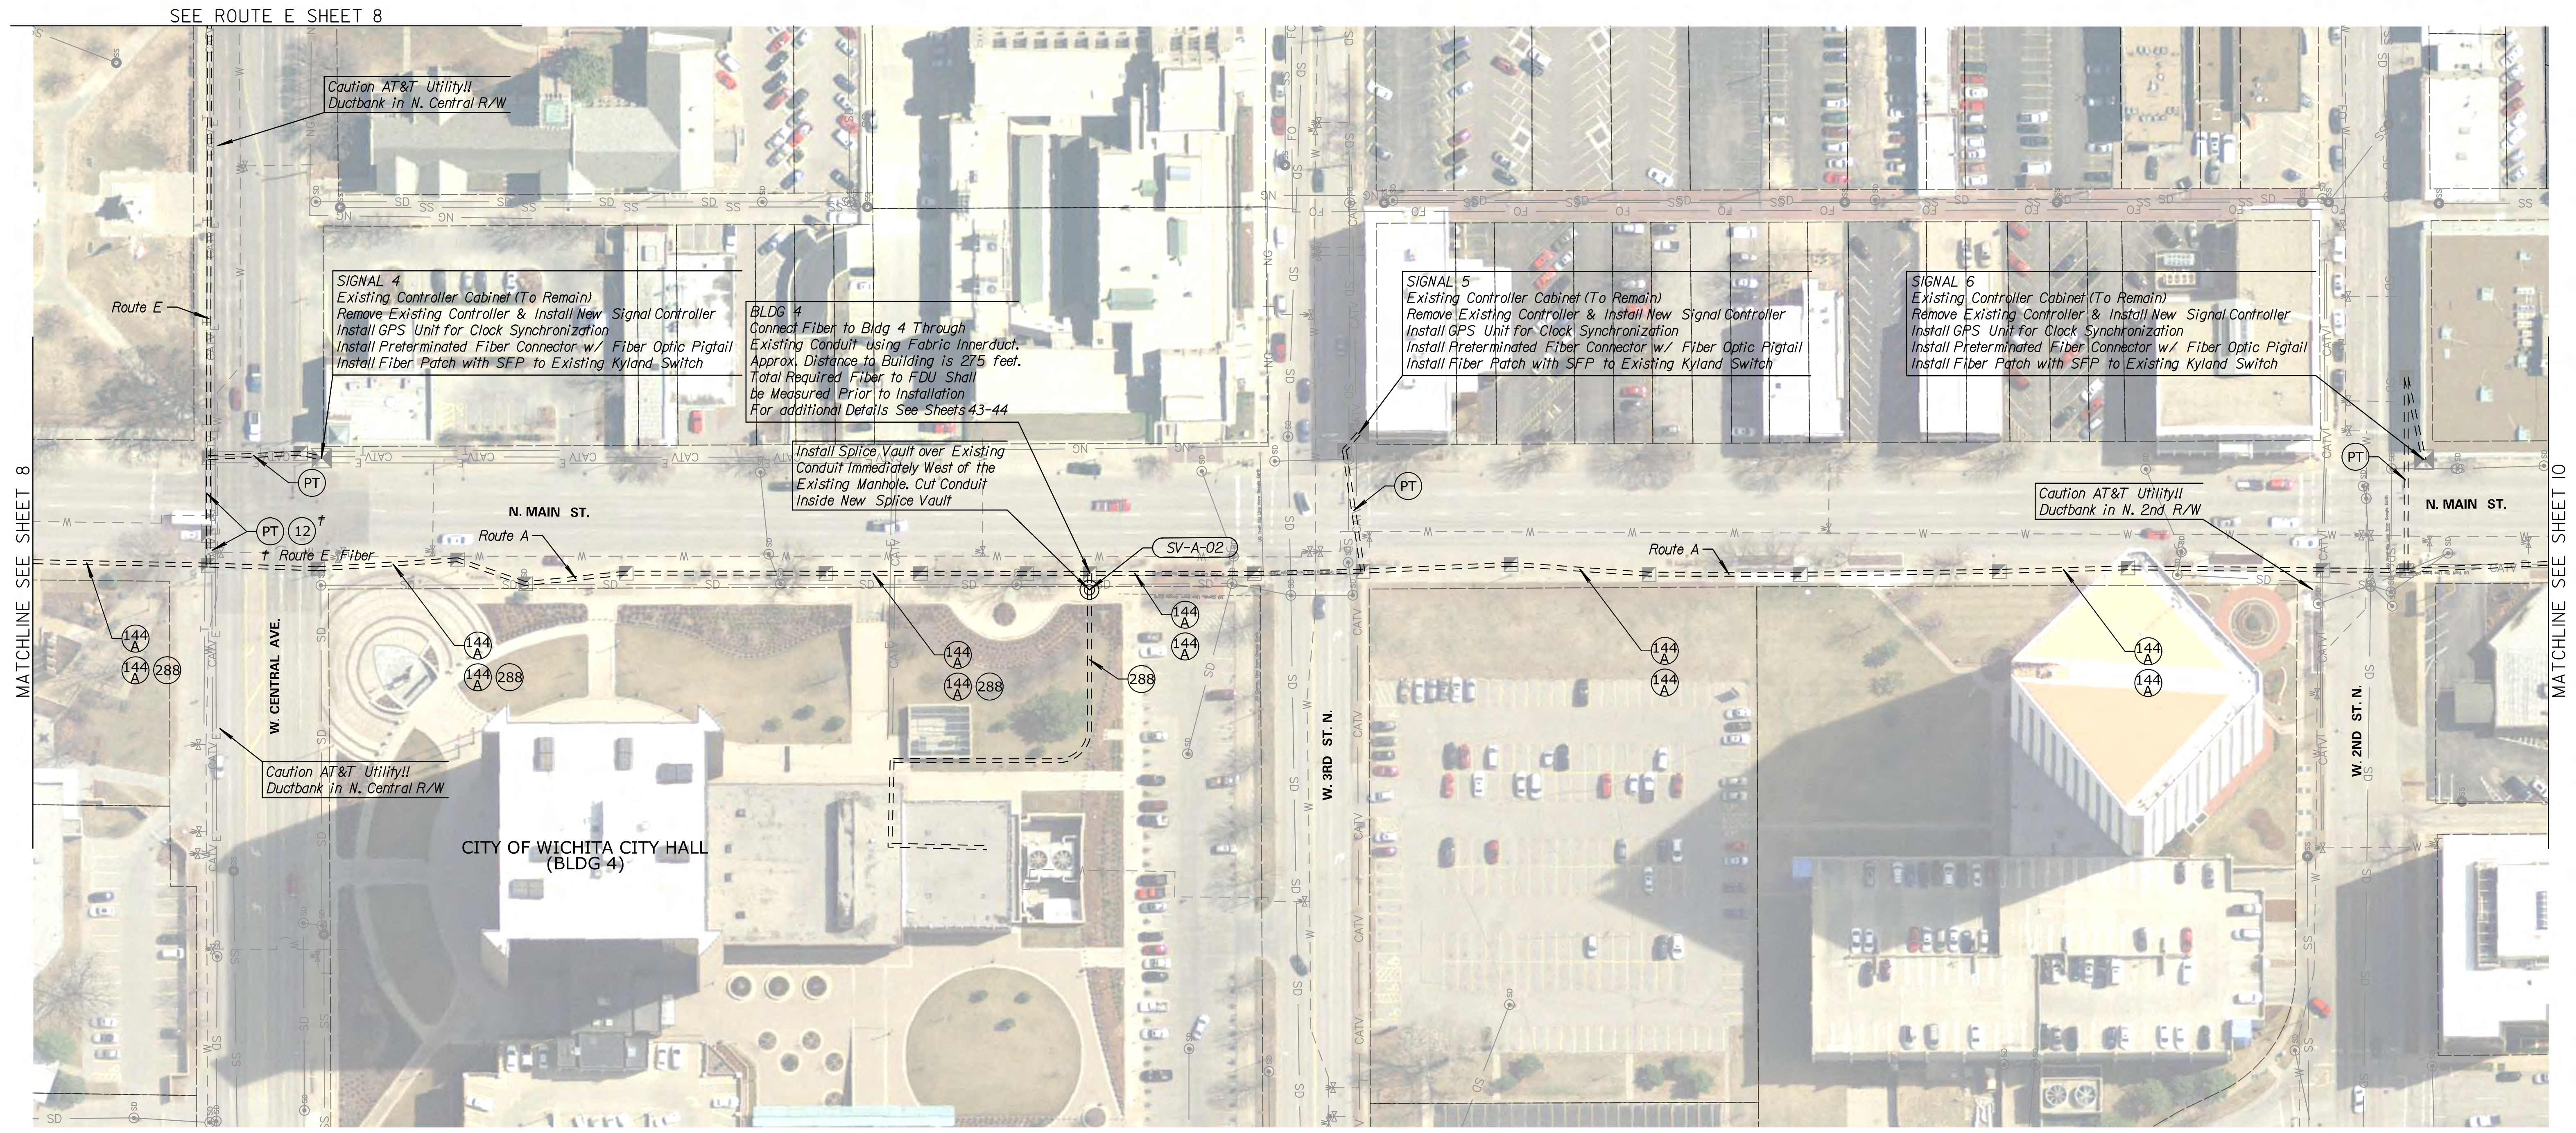

!! WARNING !!

WESTAR SHALL BE NOTIFIED AT LEAST TWO (2) WEEKS AND AGAIN AT 72 HOURS PRIOR TO PERFORMING ANY WORK IN OR AROUND THE EXISTING WESTAR DUCT BANK ALONG MAIN STREET BETWEEN CITY HALL AND DOUGLAS. A WESTAR REPRESENTATIVE MUST BE PRESENT FOR ALL WORK WITHIN THE EXISTING WESTAR DUCT BANK. ANY ASSOCIATED COSTS SHALL BE PAID FOR BY THE CONTRACTOR AND SUBSIDIARY TO OTHER ITEMS OF THE CONTRACT.

NOTES:
 DEVICE & CONDUIT SYMBOLY ON PLAN SHEET IS NOT SHOWN TO SCALE FOR PLAN CLARITY. DO NOT SCALE LOCATIONS FROM PLAN SHEET. EXISTING UTILITIES & STRUCTURES ON PLAN SHEET MAY DIFFER FROM FIELD CONDITIONS & SHALL BE VERIFIED PRIOR TO ANY EXCAVATION OR CONSTRUCTION ACTIVITIES.

FOR FIBER SCHEMATIC & SPLICING DETAILS, SEE SHEETS 52-64
 FOR BUILDING CONNECTION DETAILS, SEE SHEETS 43-44

KANSAS DEPARTMENT OF TRANSPORTATION
 FIBER OPTIC CONDUIT
 ROUTE A