


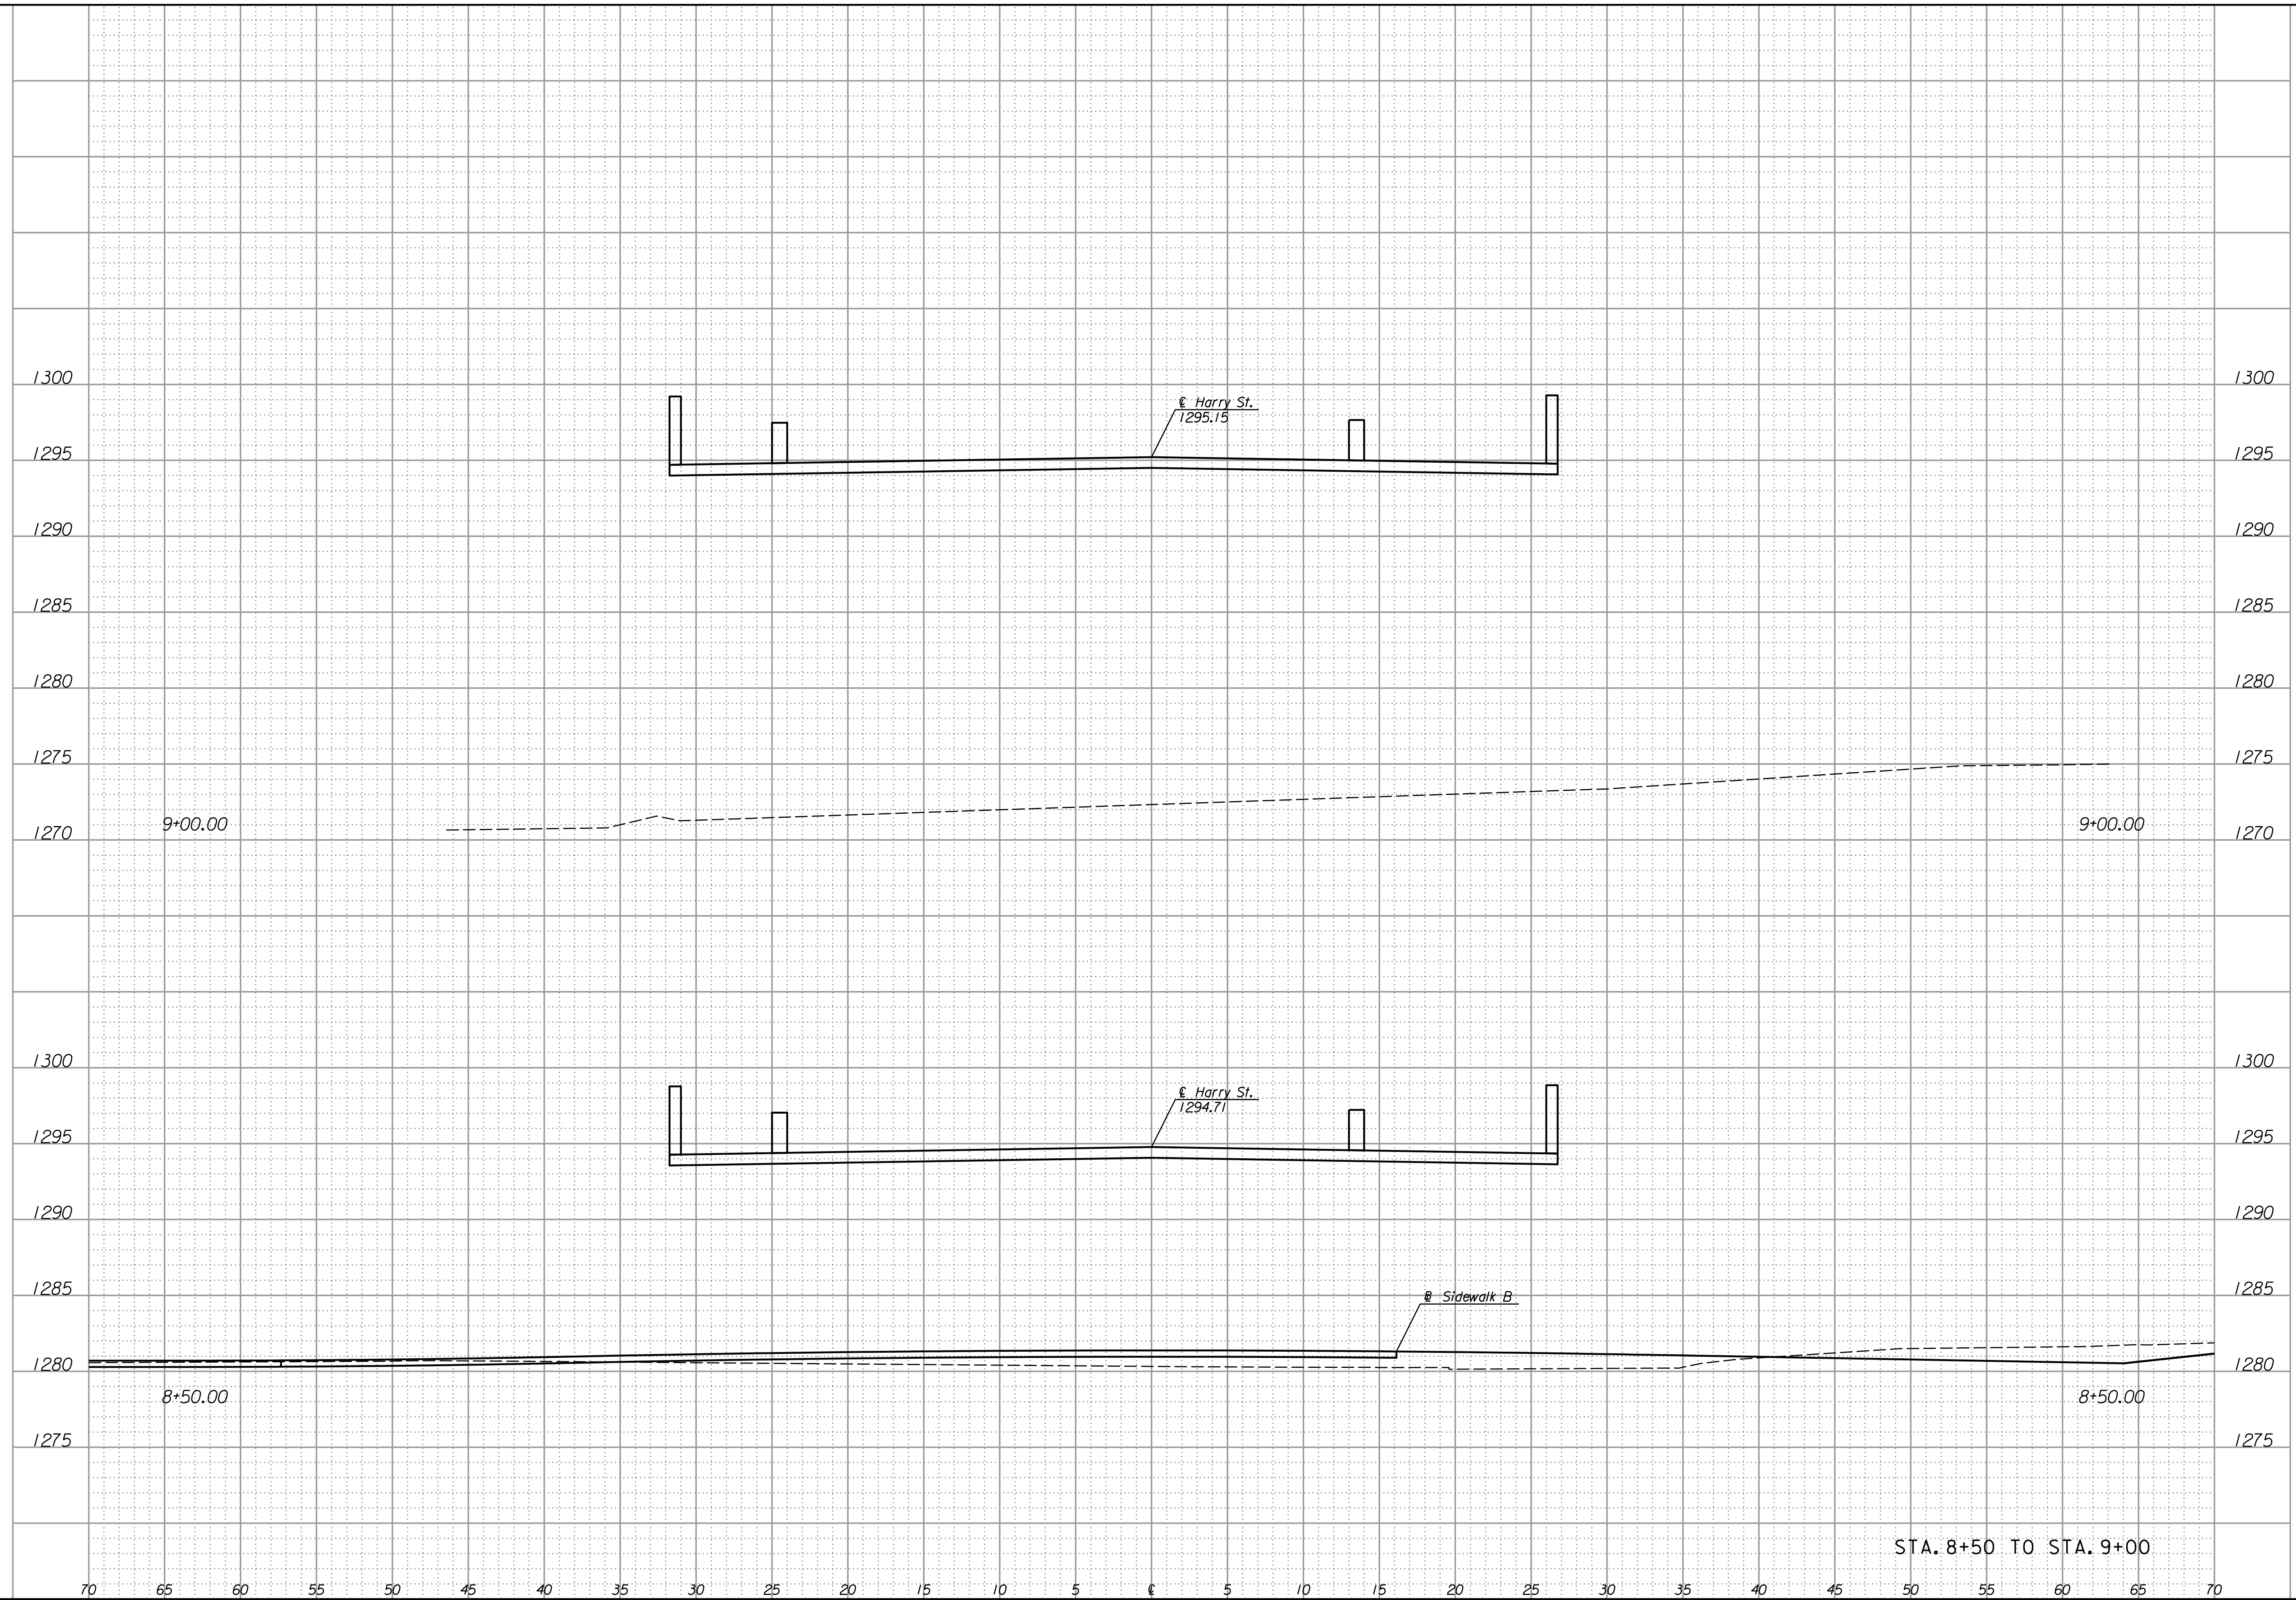

**HARRY STREET BRIDGE  
OVER ARKANSAS RIVER  
HARRY ST.  
CROSS SECTIONS**



REVISIONS		NO.	DATE	DESCRIPTION

PROJ NO:	35838B
SCALE:	1" = 5'
DATE:	.
DESIGNED BY:	..
DRAWN BY:	..
CHECKED BY:	..
YEAR:	2019
SHEET NO	122
SHEET	122 OF 135

STA. 8+50 TO STA. 9+00