


Plotted : 10/3/2019 2:18:11 PM File : T:\35838A-COW\_Harry St\Bridges\Cadd\Sheets\Roadway\Xsect\838HRYXSH.T.dgn

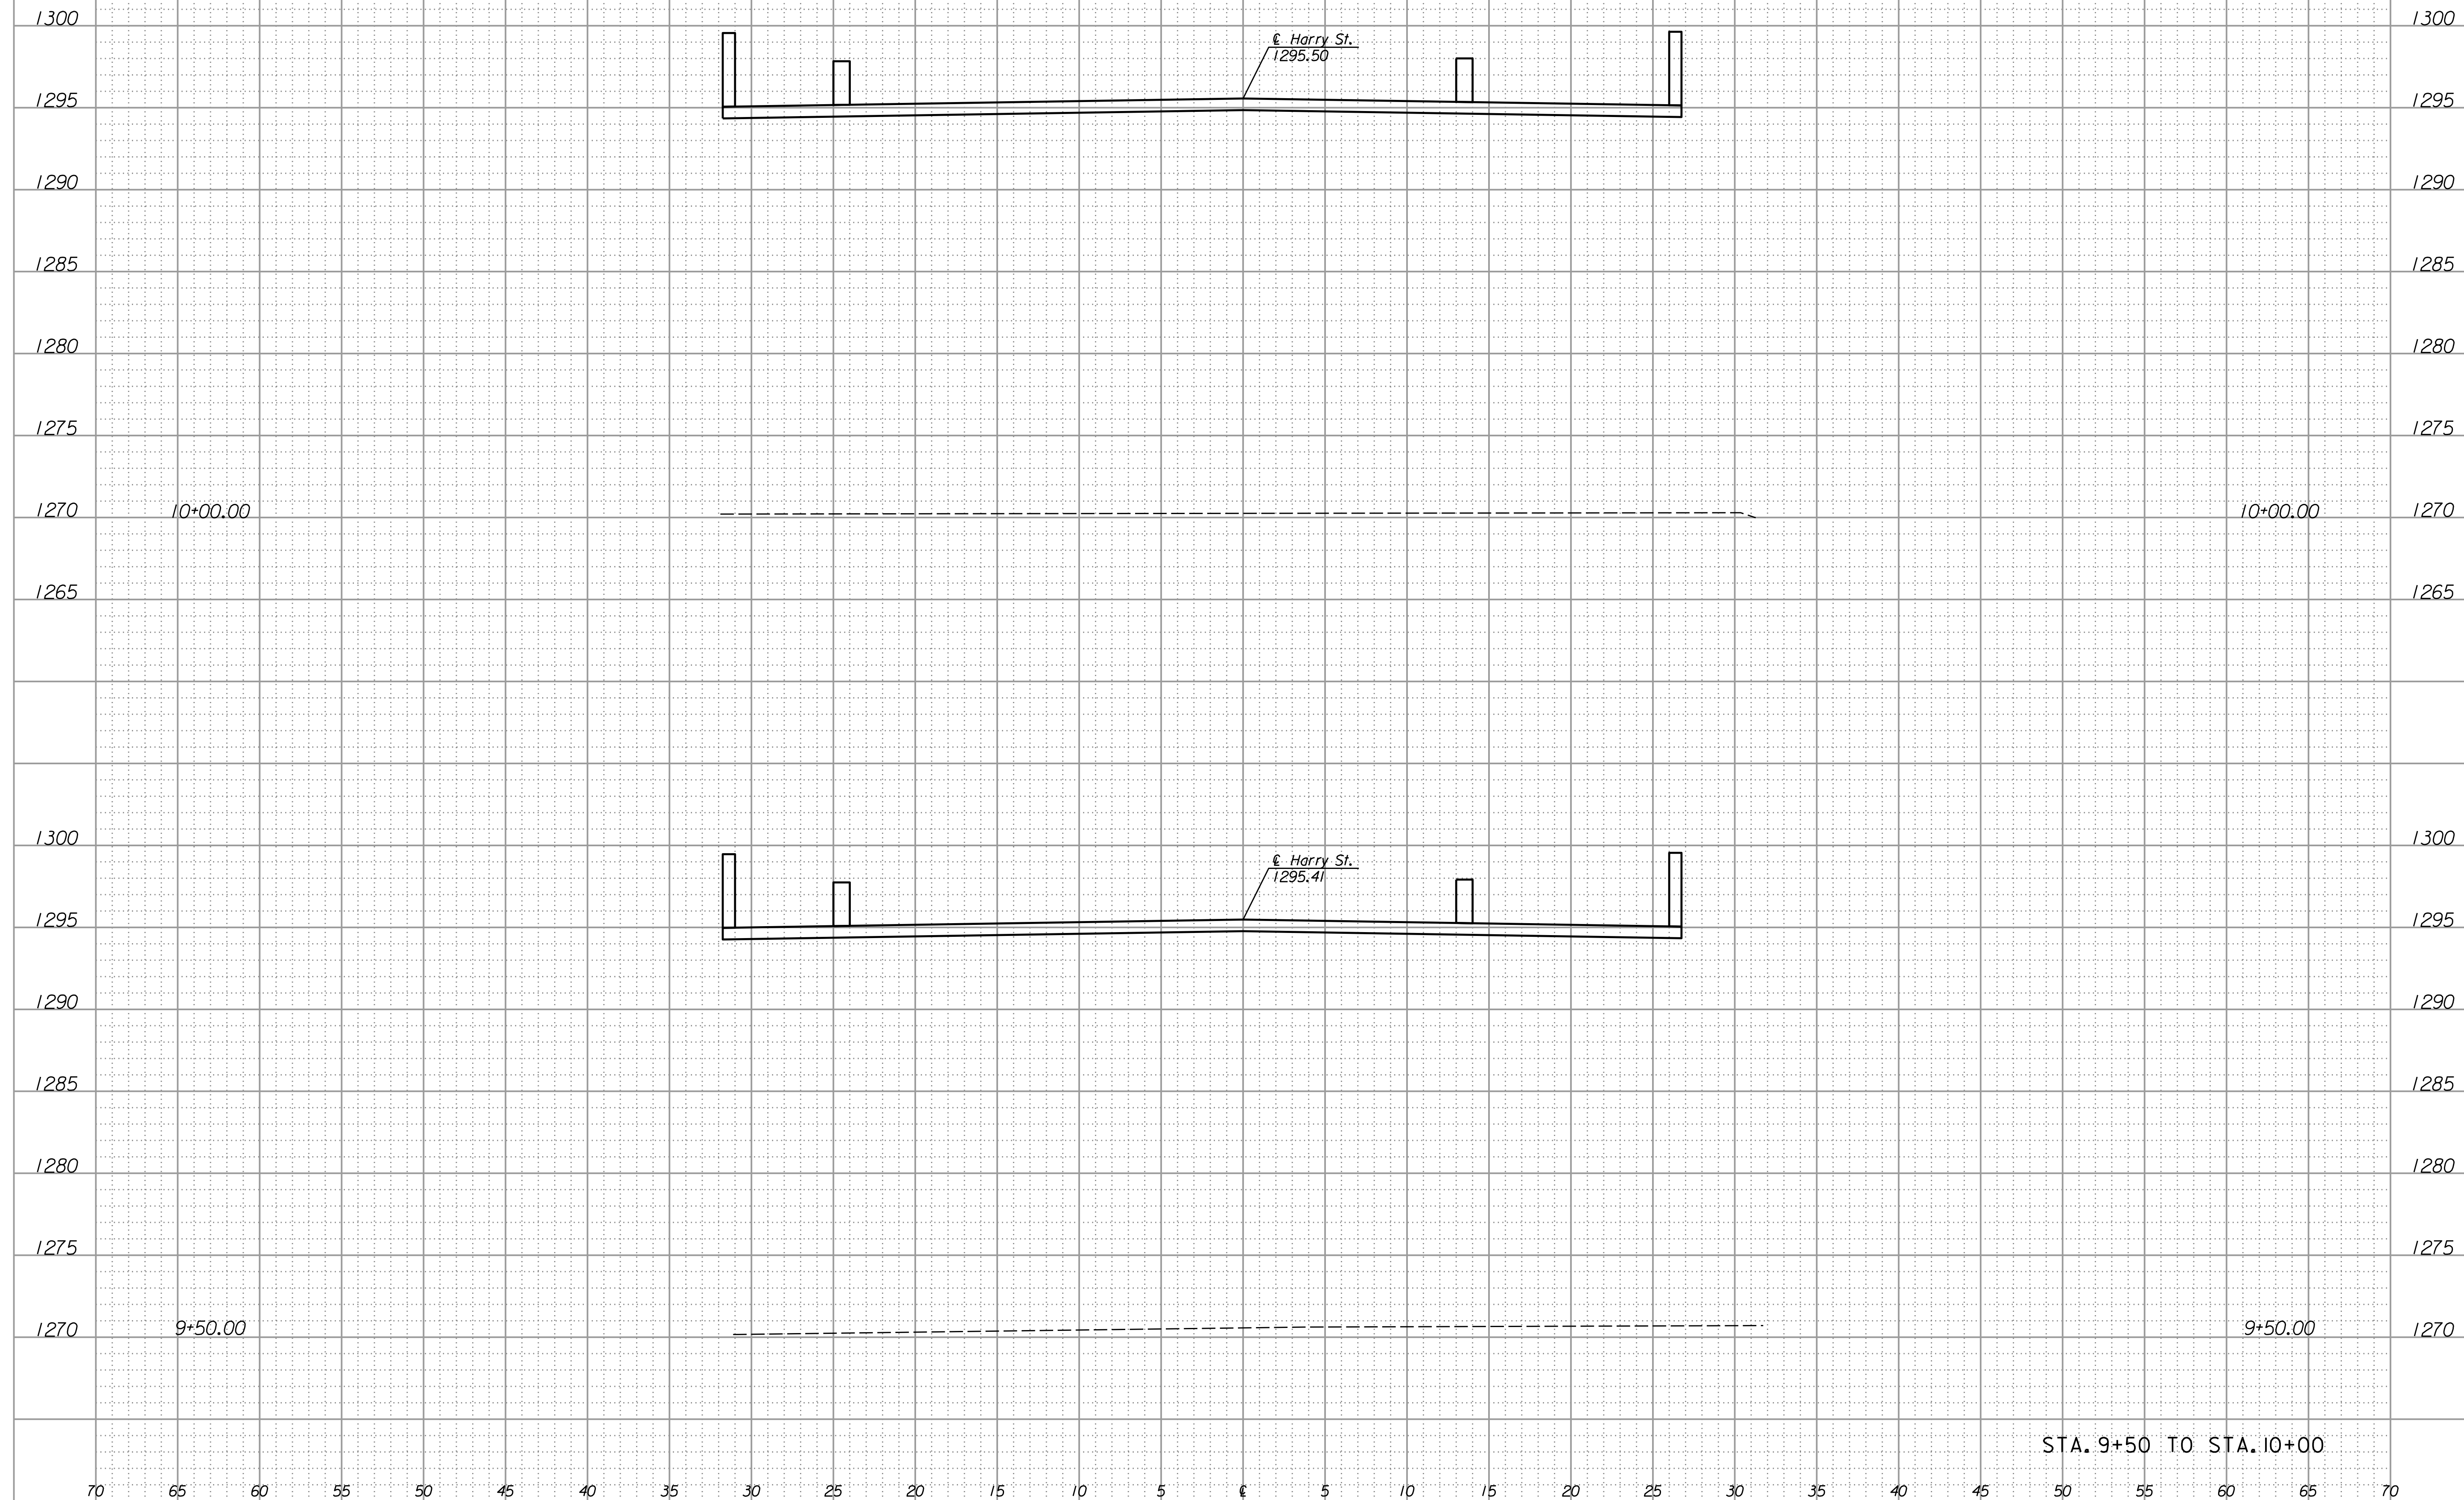

**HARRY STREET BRIDGE  
OVER ARKANSAS RIVER  
HARRY ST.  
CROSS SECTIONS**



REVISIONS		DESCRIPTION
NO.	DATE	

PROJ NO: 35838B  
 SCALE: 1" = 5'  
 DATE: .  
 DESIGNED BY: .  
 DRAWN BY: .  
 CHECKED BY: .  
 YEAR: 2019  
 SHEET NO  
 123  
 SHEET 123 OF 135

STA. 9+50 TO STA. 10+00