


Plotted : 10/3/2019 2:18:12 PM File : T:\35838A-COW\_Harry St\Bridges\Cadd\Sheets\Roadway\Xsect\838HRYXSH.dgn



**HARRY STREET BRIDGE  
OVER ARKANSAS RIVER  
HARRY ST.  
CROSS SECTIONS**

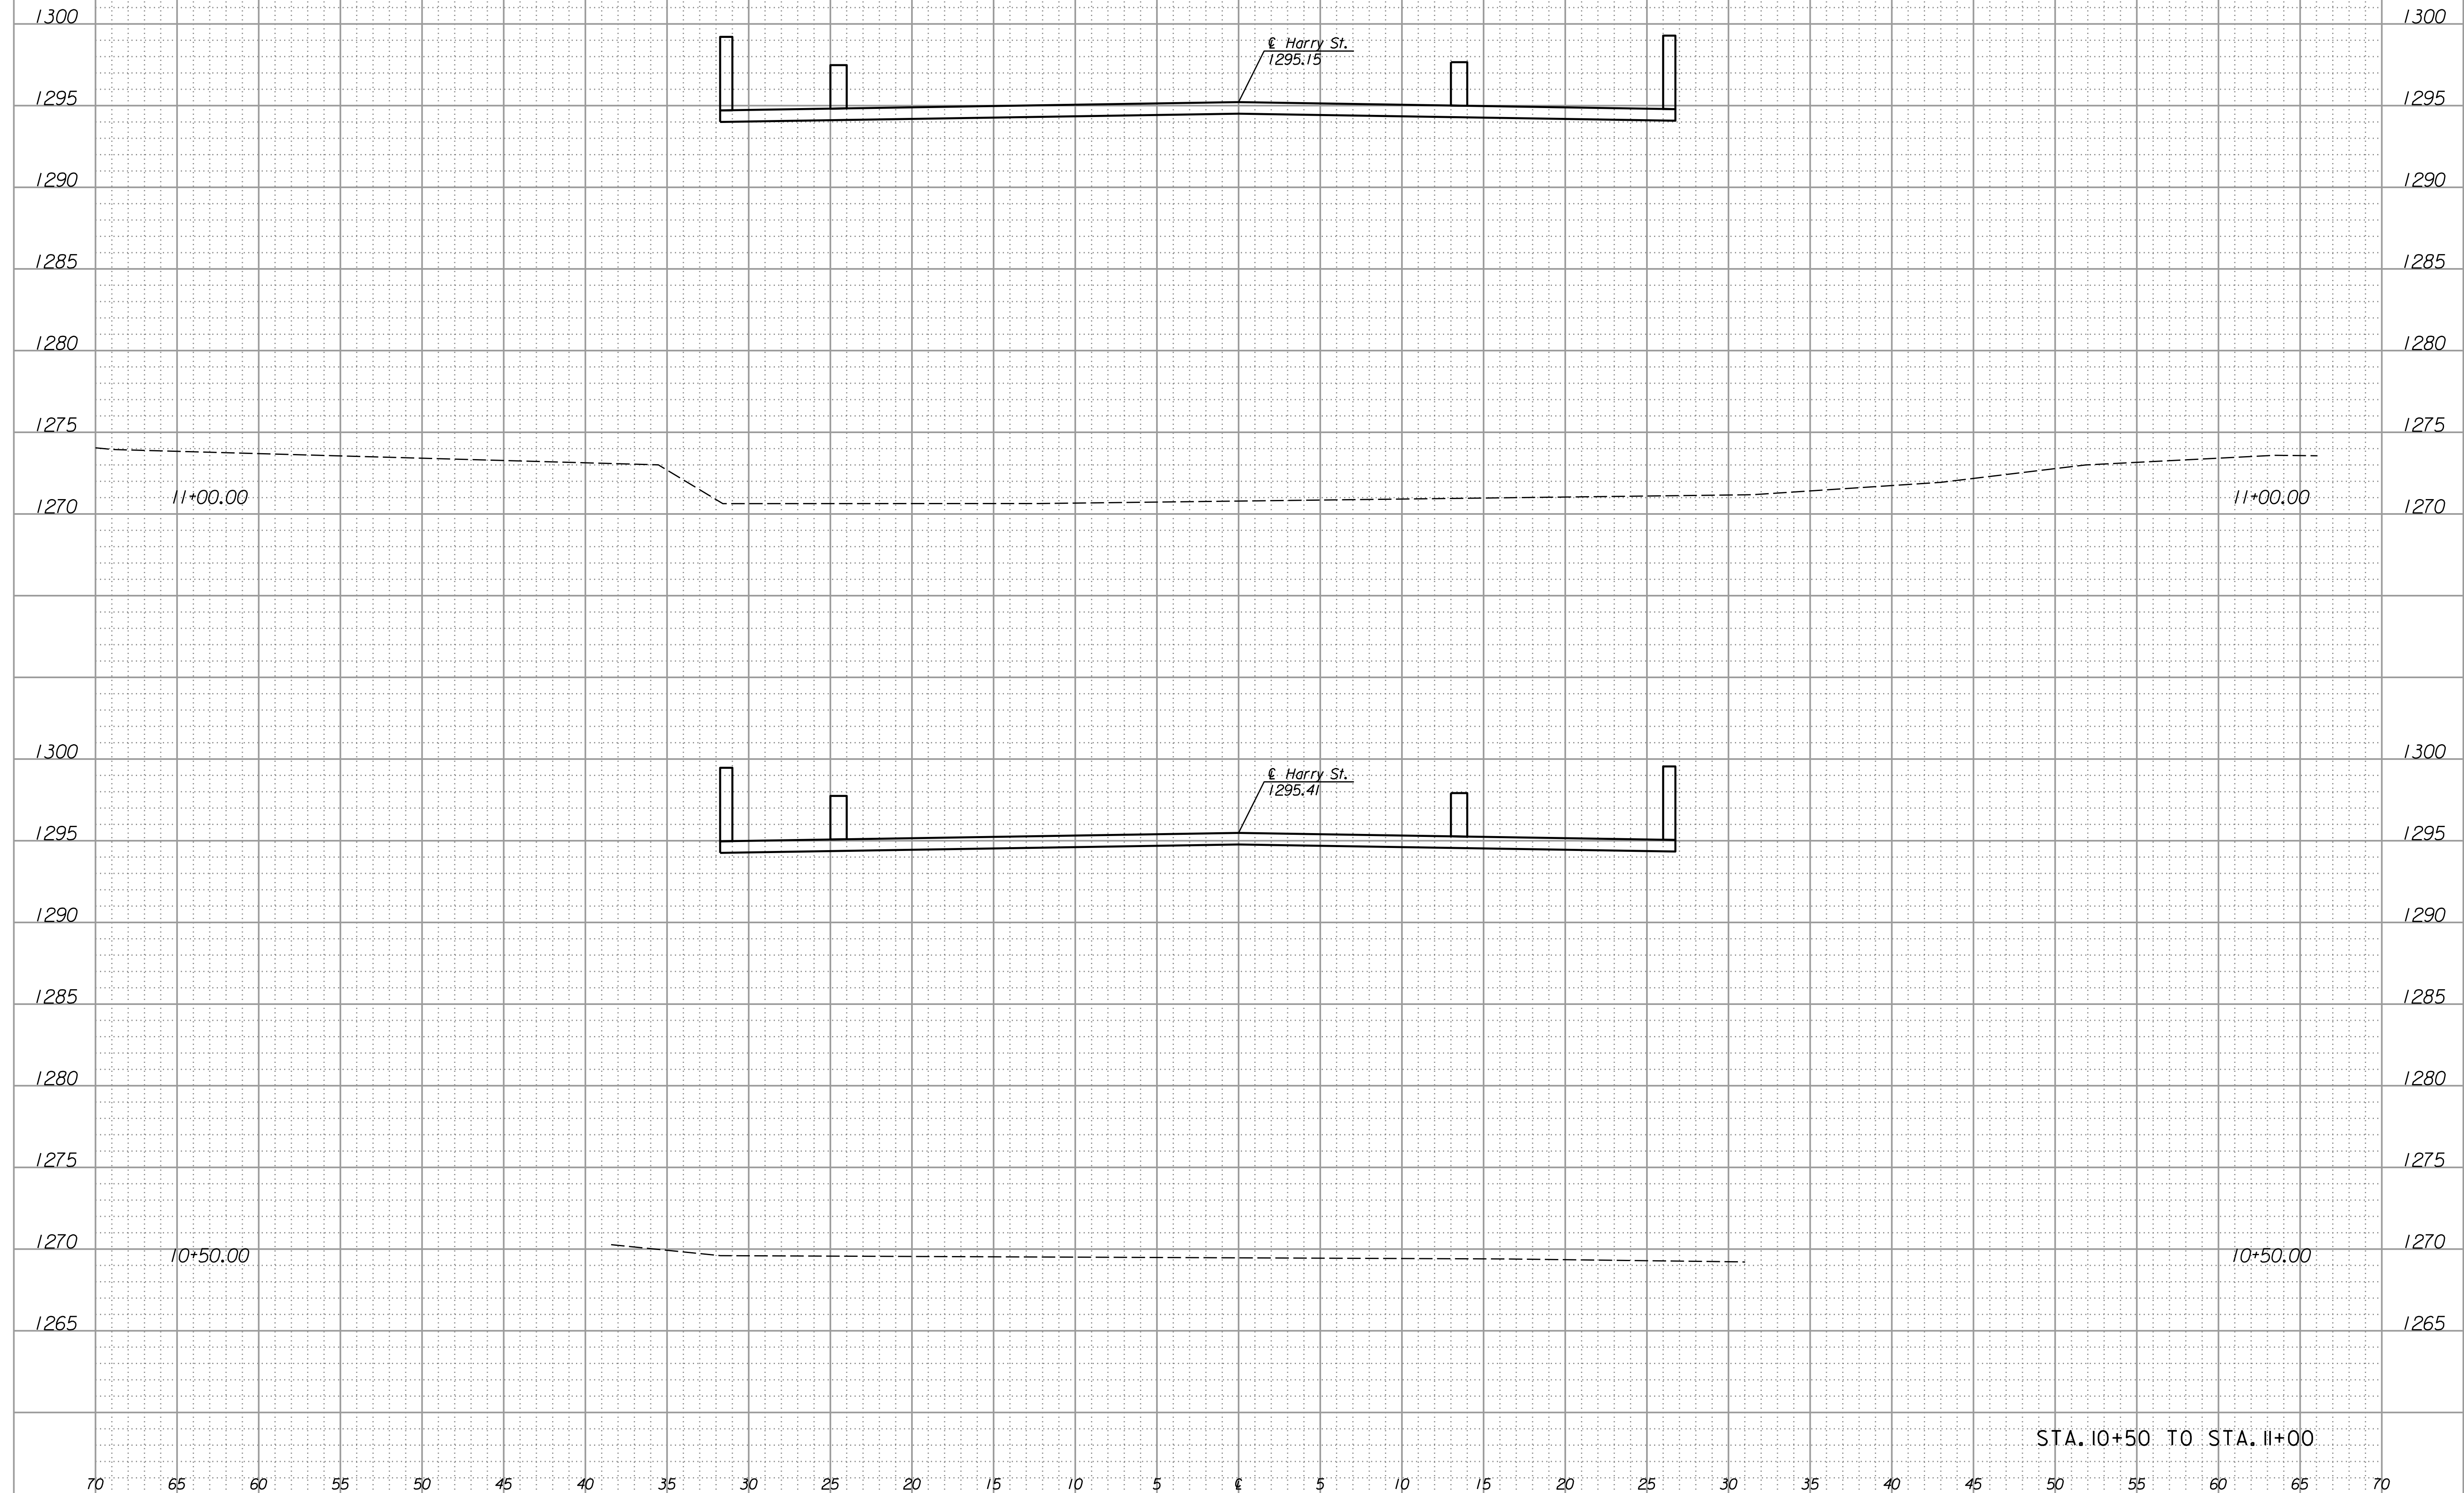

STA. 10+50 TO STA. 11+00

REVISIONS		DESCRIPTION
NO.	DATE	

PROJ NO:	35838B
SCALE:	1" = 5'
DATE:	.
DESIGNED BY:	.
DRAWN BY:	.
CHECKED BY:	.
YEAR:	2019
SHEET NO	124
SHEET	124 OF 135