


Plotted : 10/3/2019 2:18:13 PM File : T:\35838A-COW_Harry St\Bridges\Cadd\Sheets\Roadway\Xsect\838HRYXSH.T.dgn



**HARRY STREET BRIDGE
OVER ARKANSAS RIVER
HARRY ST.
CROSS SECTIONS**

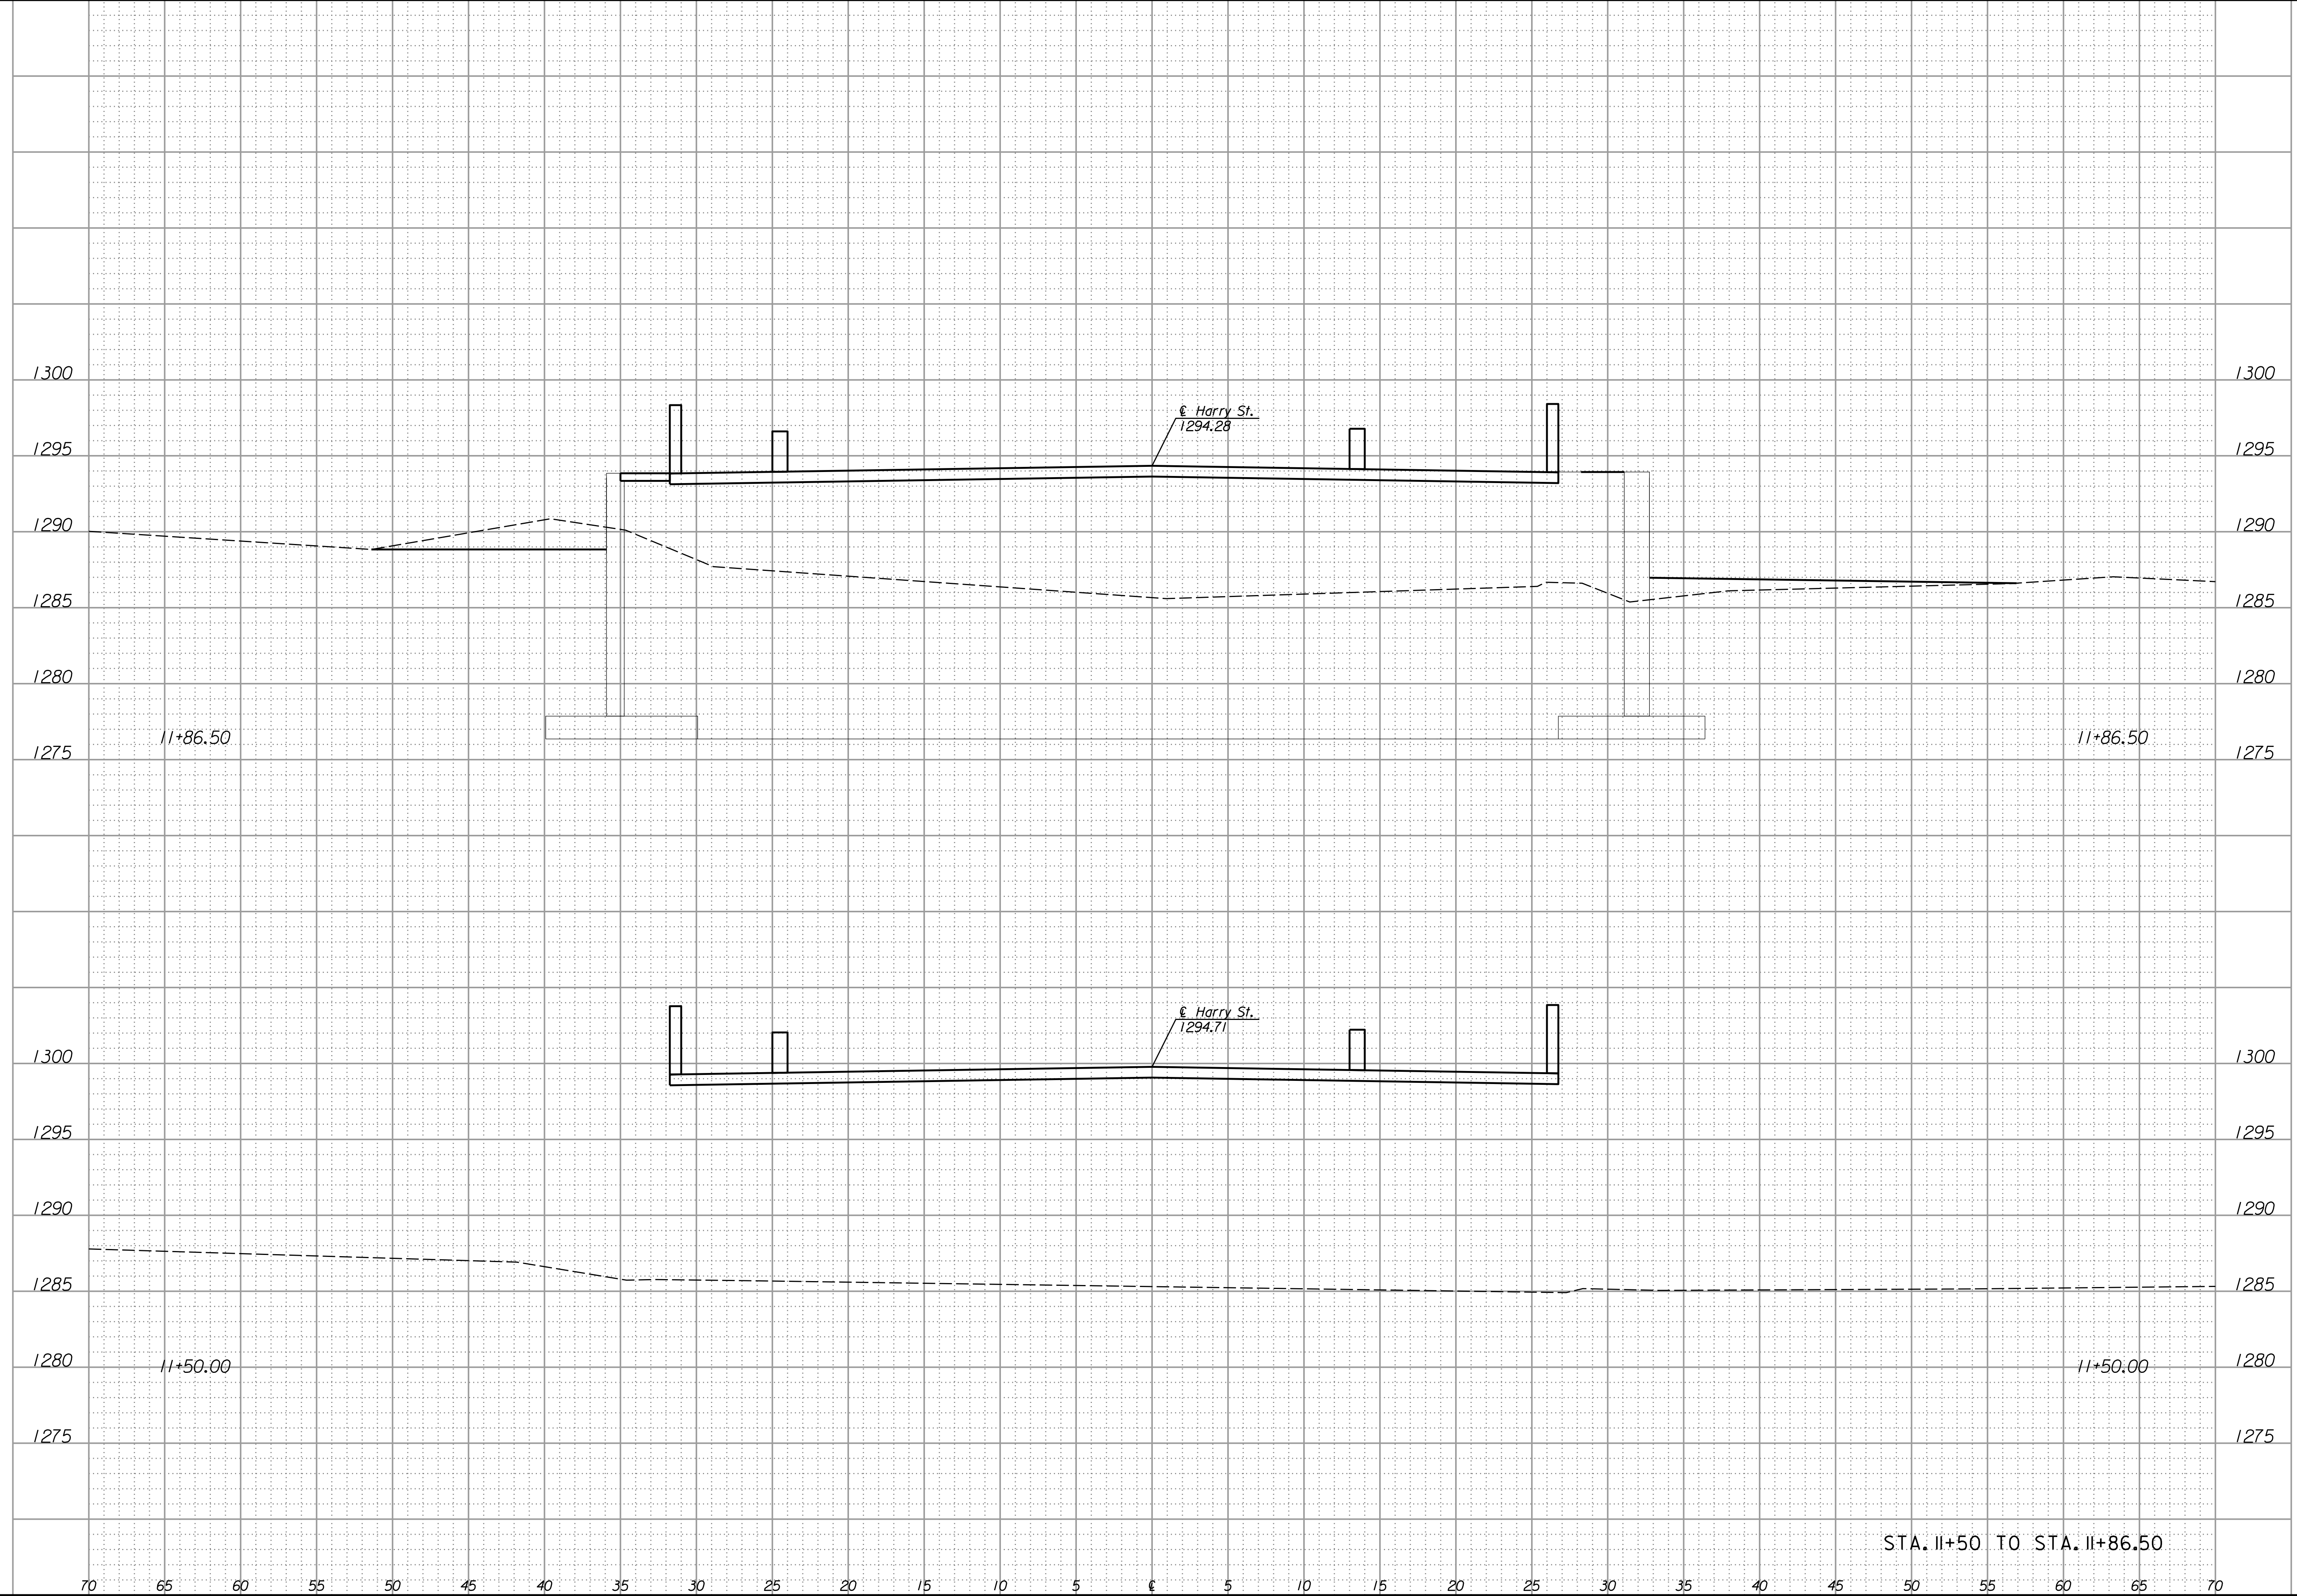

STA. 11+50 TO STA. 11+86.50

REVISIONS		DESCRIPTION
NO.	DATE	

PROJ NO:	35838B
SCALE:	1" = 5'
DATE:	.
DESIGNED BY:	.
DRAWN BY:	.
CHECKED BY:	.
YEAR:	2019
SHEET NO	125
SHEET	125 OF 135