


Plotted : 10/3/2019 2:18:14 PM File : T:\35838A-COW\_Harry St\Bridges\Cadd\Sheets\Roadway\Xsect\838HRYXSHT.dgn

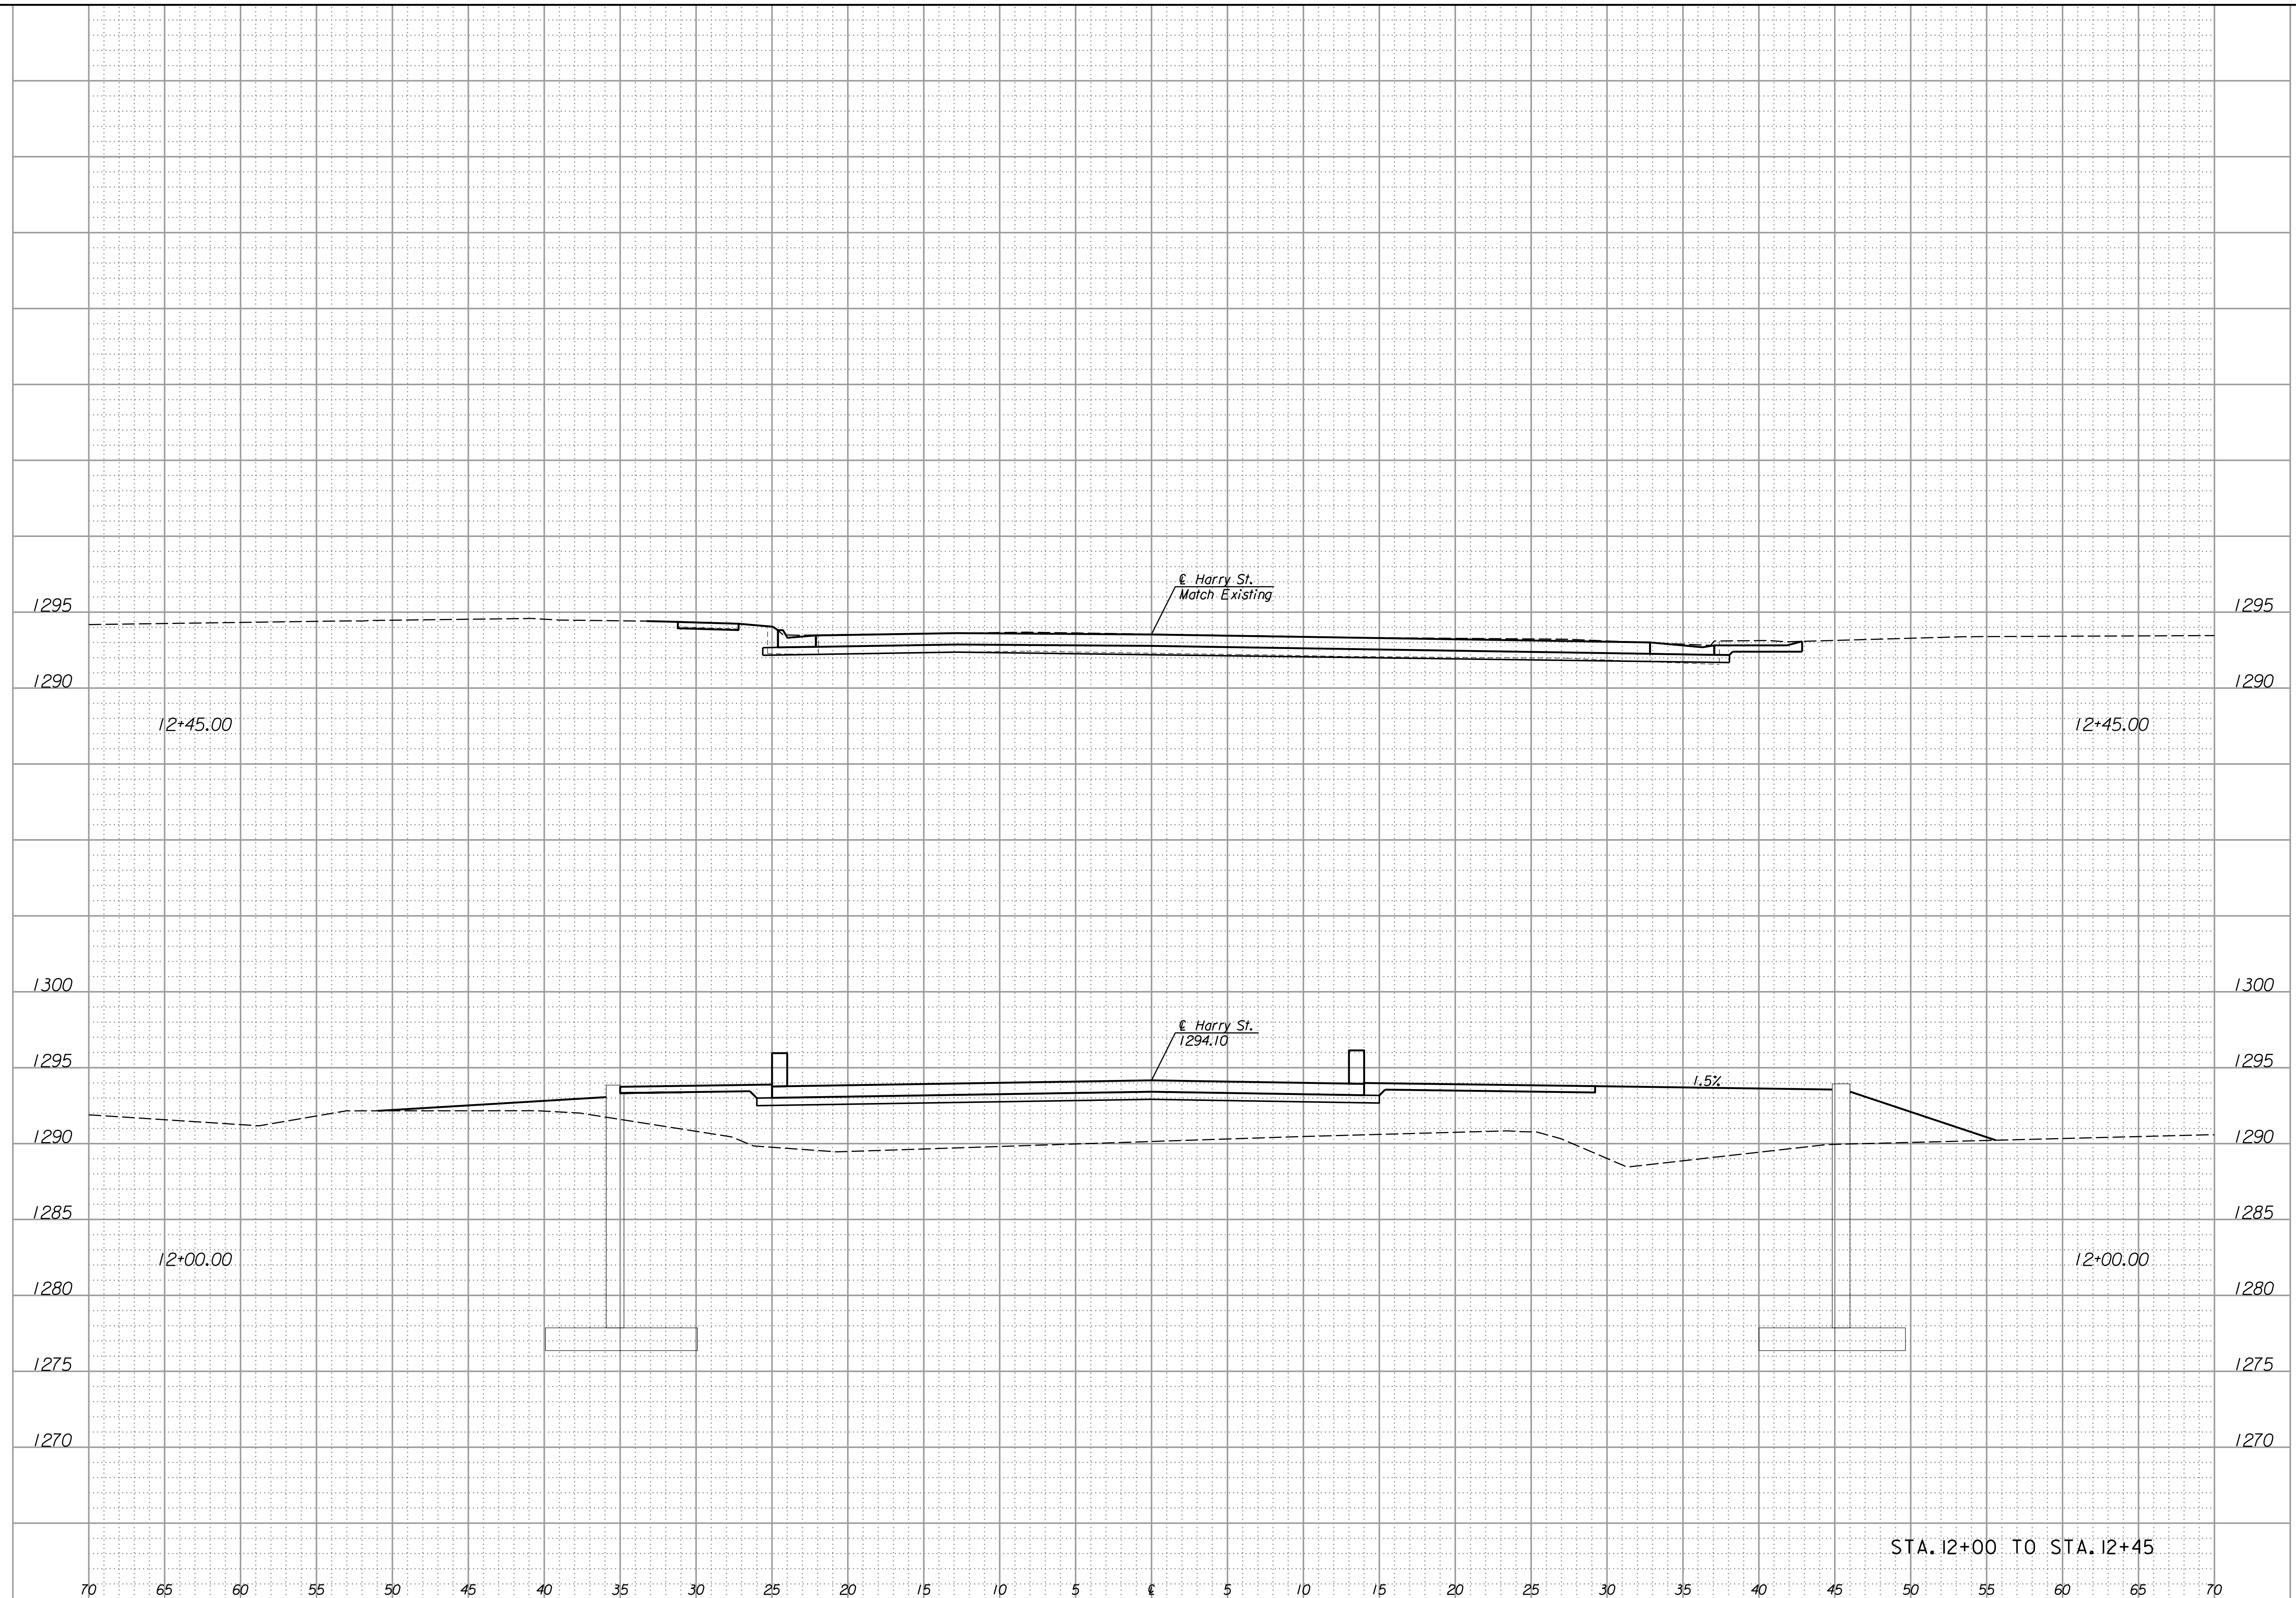

**HARRY STREET BRIDGE  
OVER ARKANSAS RIVER  
HARRY ST.  
CROSS SECTIONS**



REVISIONS		DESCRIPTION
NO.	DATE	

PROJ NO:	35838B
SCALE:	1" = 5'
DATE:	.
DESIGNED BY:	.
DRAWN BY:	.
CHECKED BY:	.
YEAR:	2019
SHEET NO	126
SHEET	126 OF 135

STA. 12+00 TO STA. 12+45