


Plotted : 10/3/2019 2:18:17 PM File : T:\35838A-COW_HarrySIBridge\Cadd\Sheets\Roadway\Xsect\838SWXSHT.dgn



**HARRY STREET BRIDGE
OVER ARKANSAS RIVER
SIDEWALK A
CROSS SECTIONS**

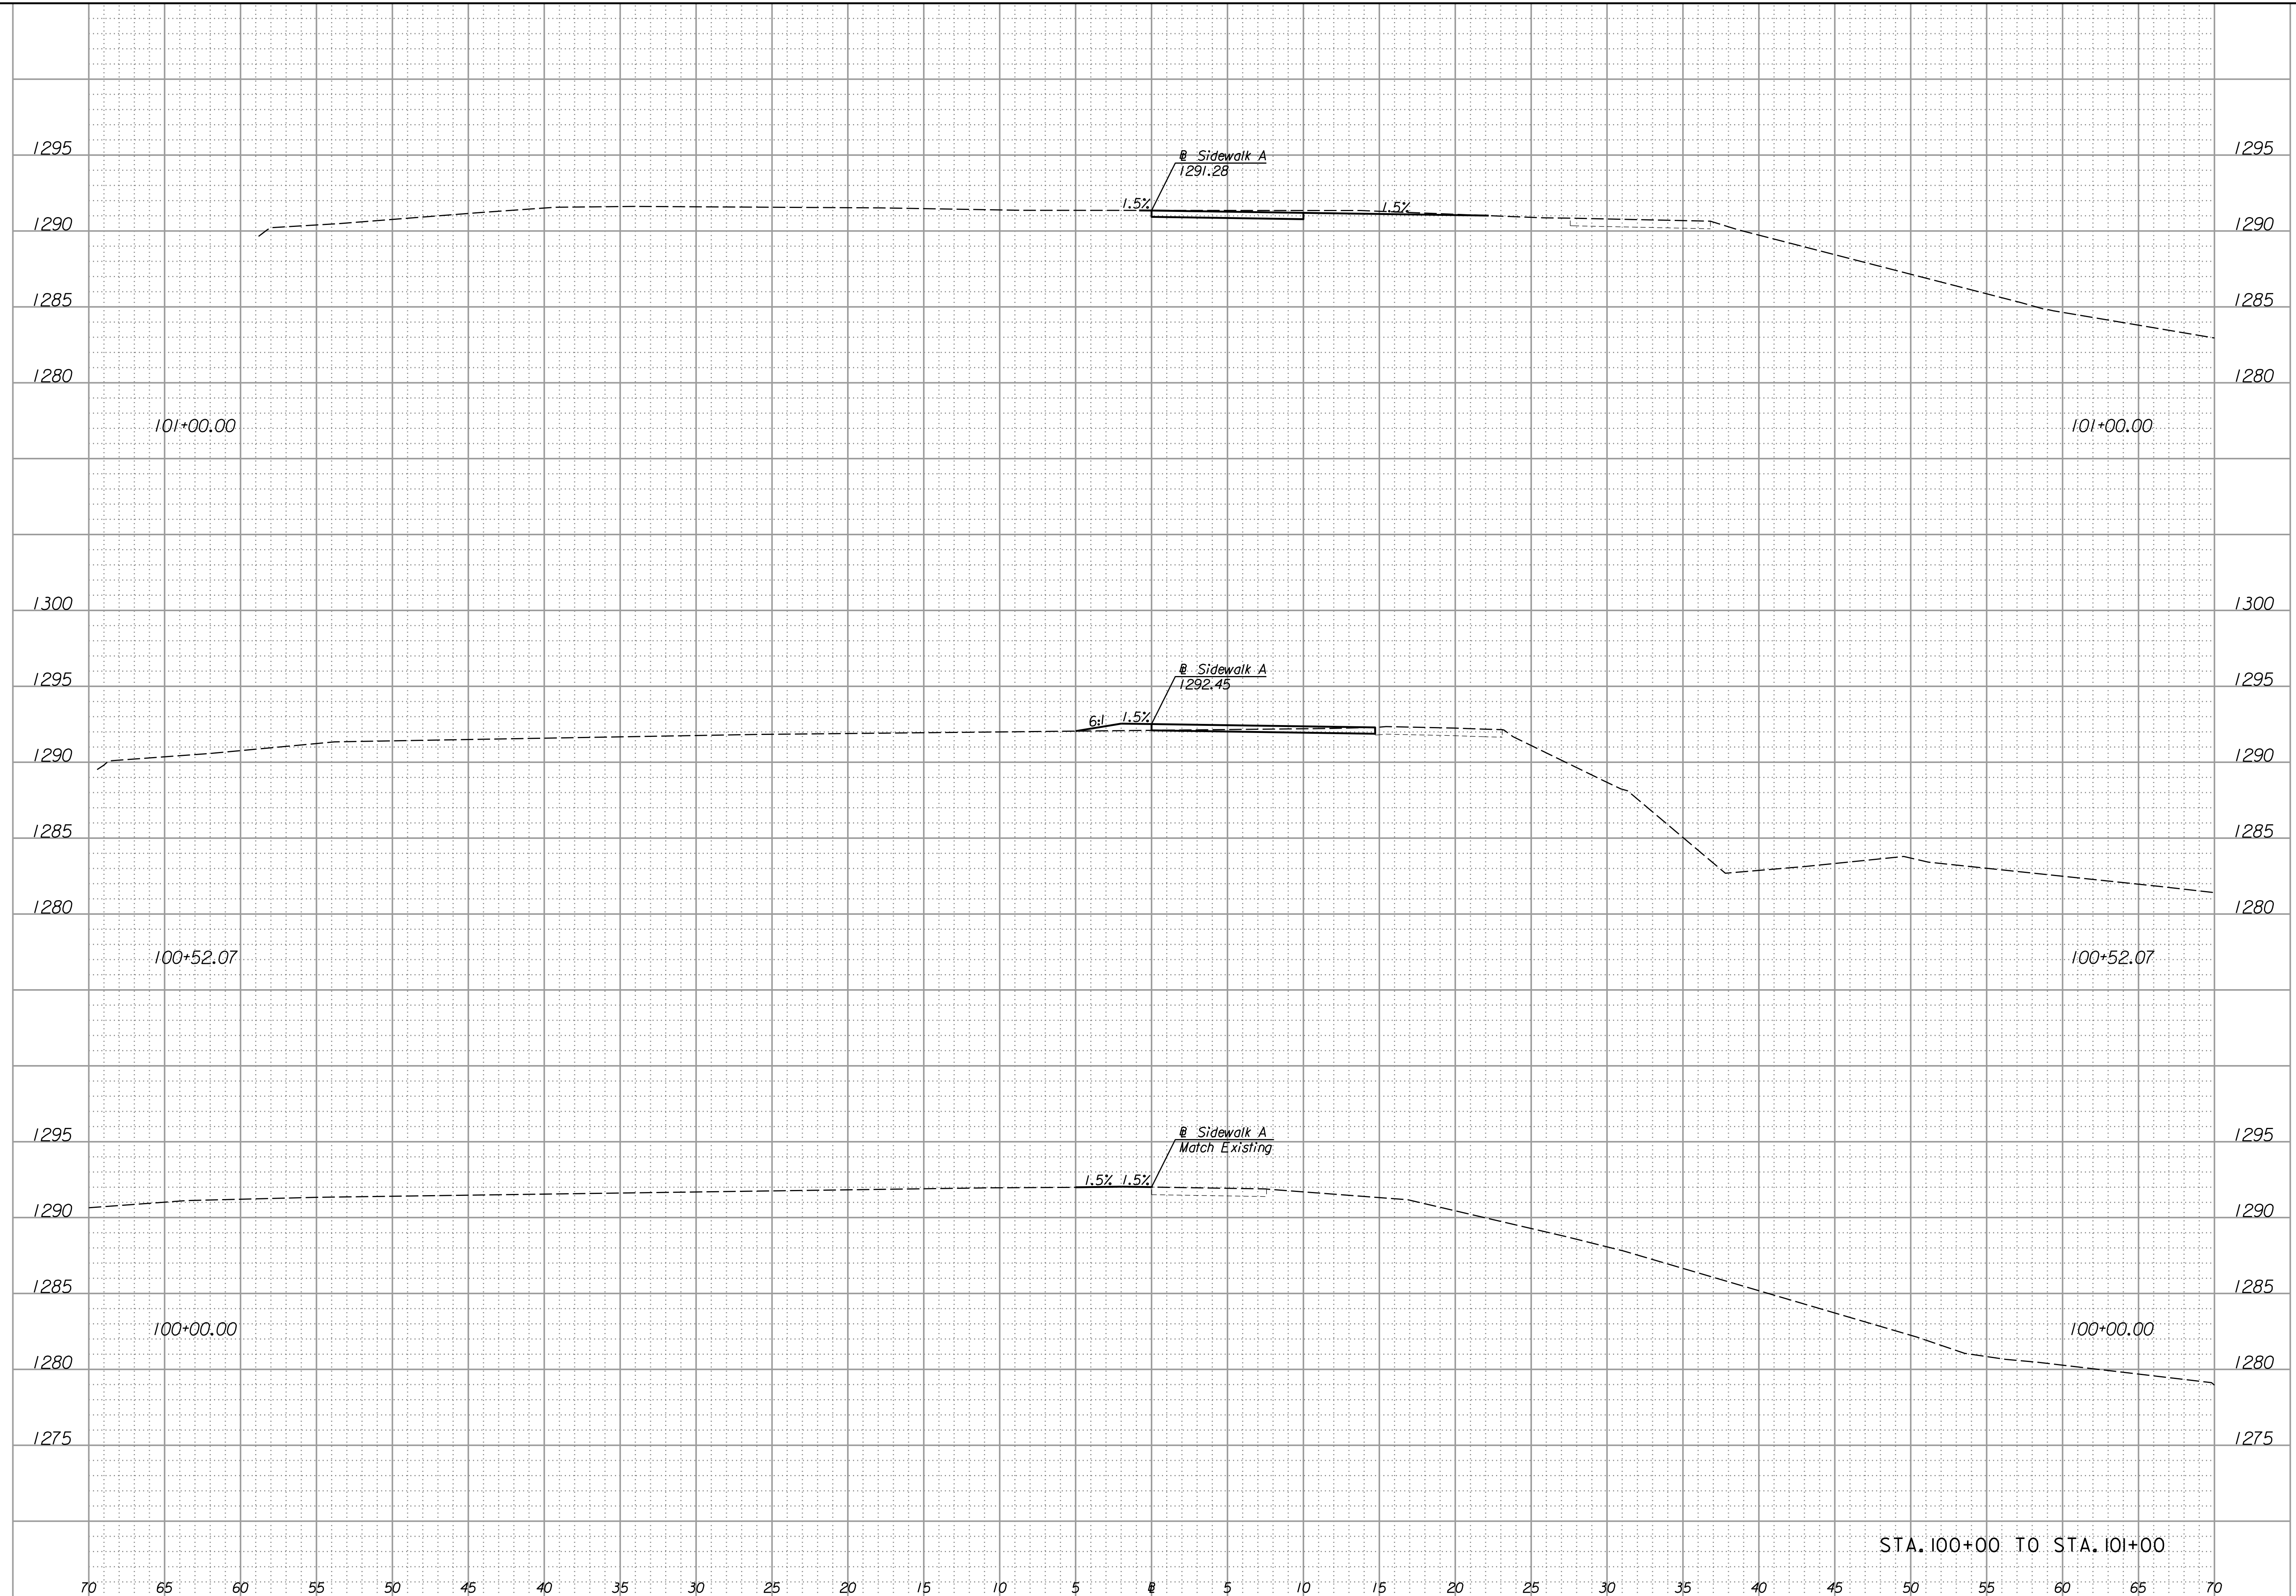

STA. 100+00 TO STA. 101+00

REVISIONS		DESCRIPTION
NO.	DATE	

PROJ NO:	35838B
SCALE:	1" = 5'
DATE:	.
DESIGNED BY:	..
DRAWN BY:	..
CHECKED BY:	..
YEAR:	2019
SHEET NO	127
SHEET	127 OF 135