


Plotted : 10/3/2019 2:18:18 PM File : T:\35838A-COW\_HarrySBridge\Cadd\Sheets\Roadway\Xsect\838SWXSHT.dgn

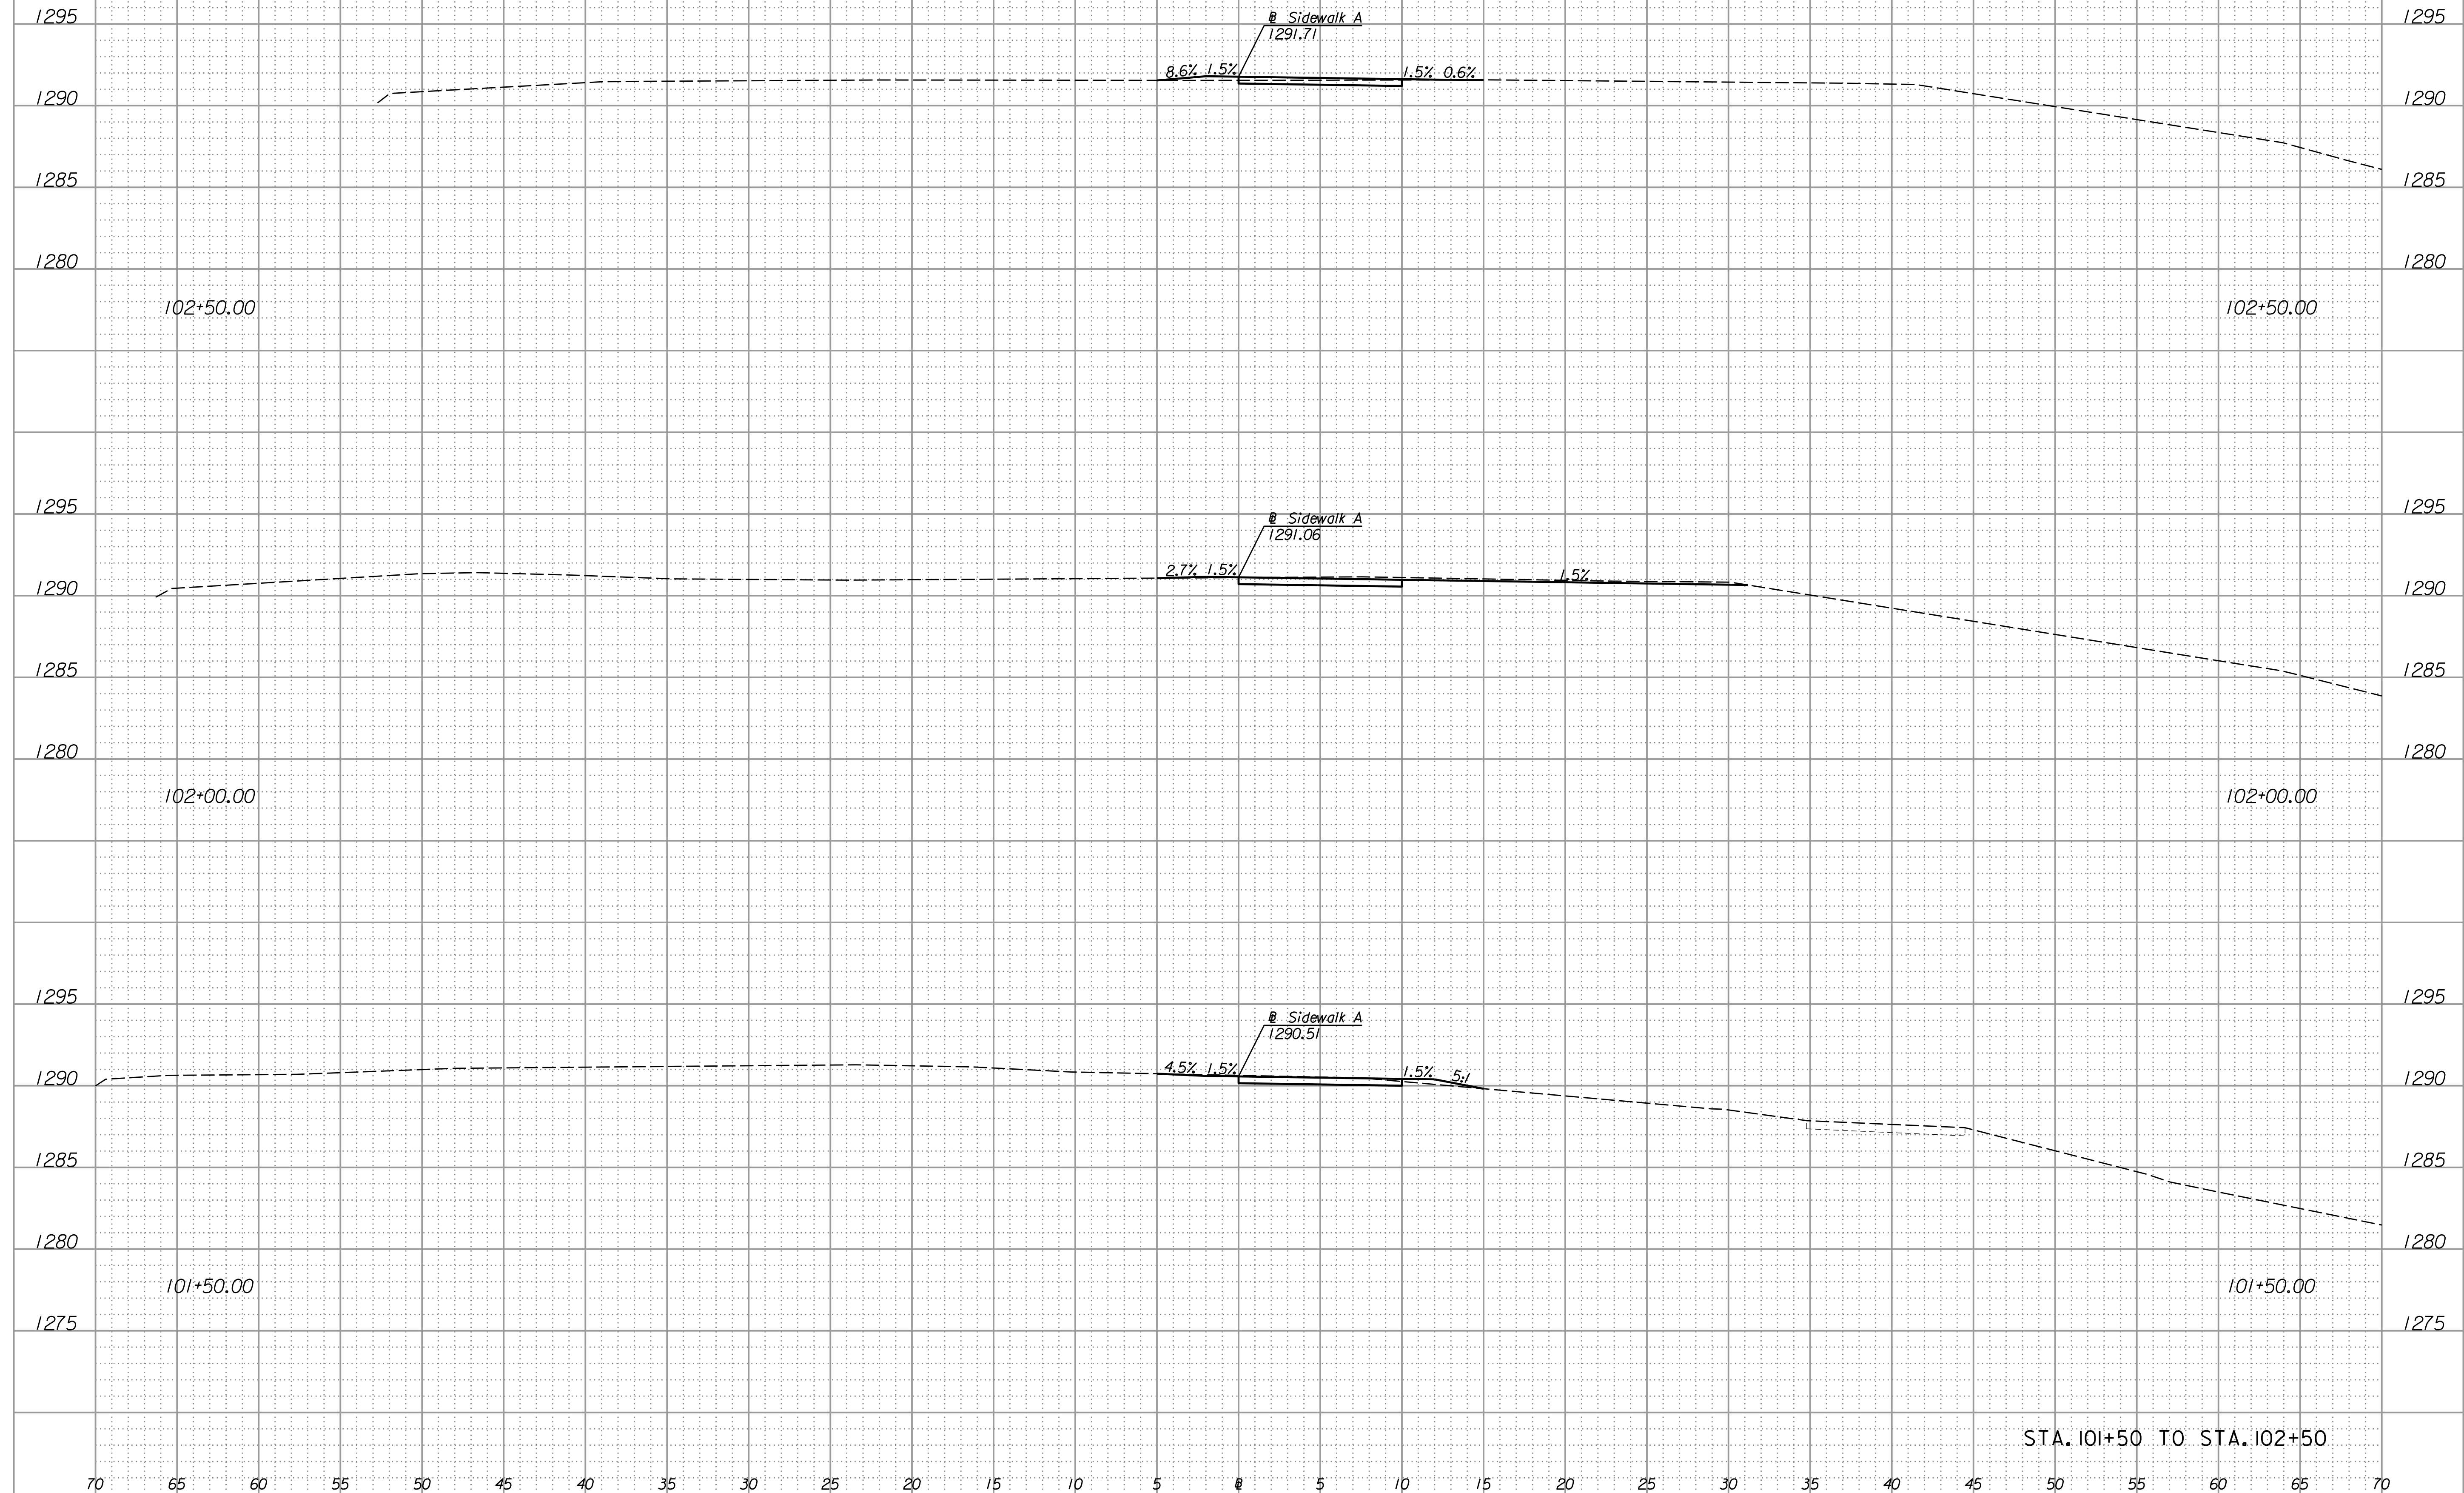

**HARRY STREET BRIDGE  
OVER ARKANSAS RIVER  
SIDEWALK A  
CROSS SECTIONS**



REVISIONS		DESCRIPTION
NO.	DATE	

PROJ NO:	35838B
SCALE:	1" = 5'
DATE:	.
DESIGNED BY:	.
DRAWN BY:	.
CHECKED BY:	.
YEAR:	2019
SHEET NO	128
SHEET	128 OF 135

STA. 101+50 TO STA. 102+50