


Plotted : 10/3/2019 2:18:20 PM File : T:\35838A-COW\_Harry SIBridge\Cadd\Sheets\Roadway\Xsect\838SWAXSHT.dgn



**HARRY STREET BRIDGE  
OVER ARKANSAS RIVER  
SIDEWALK A  
CROSS SECTIONS**

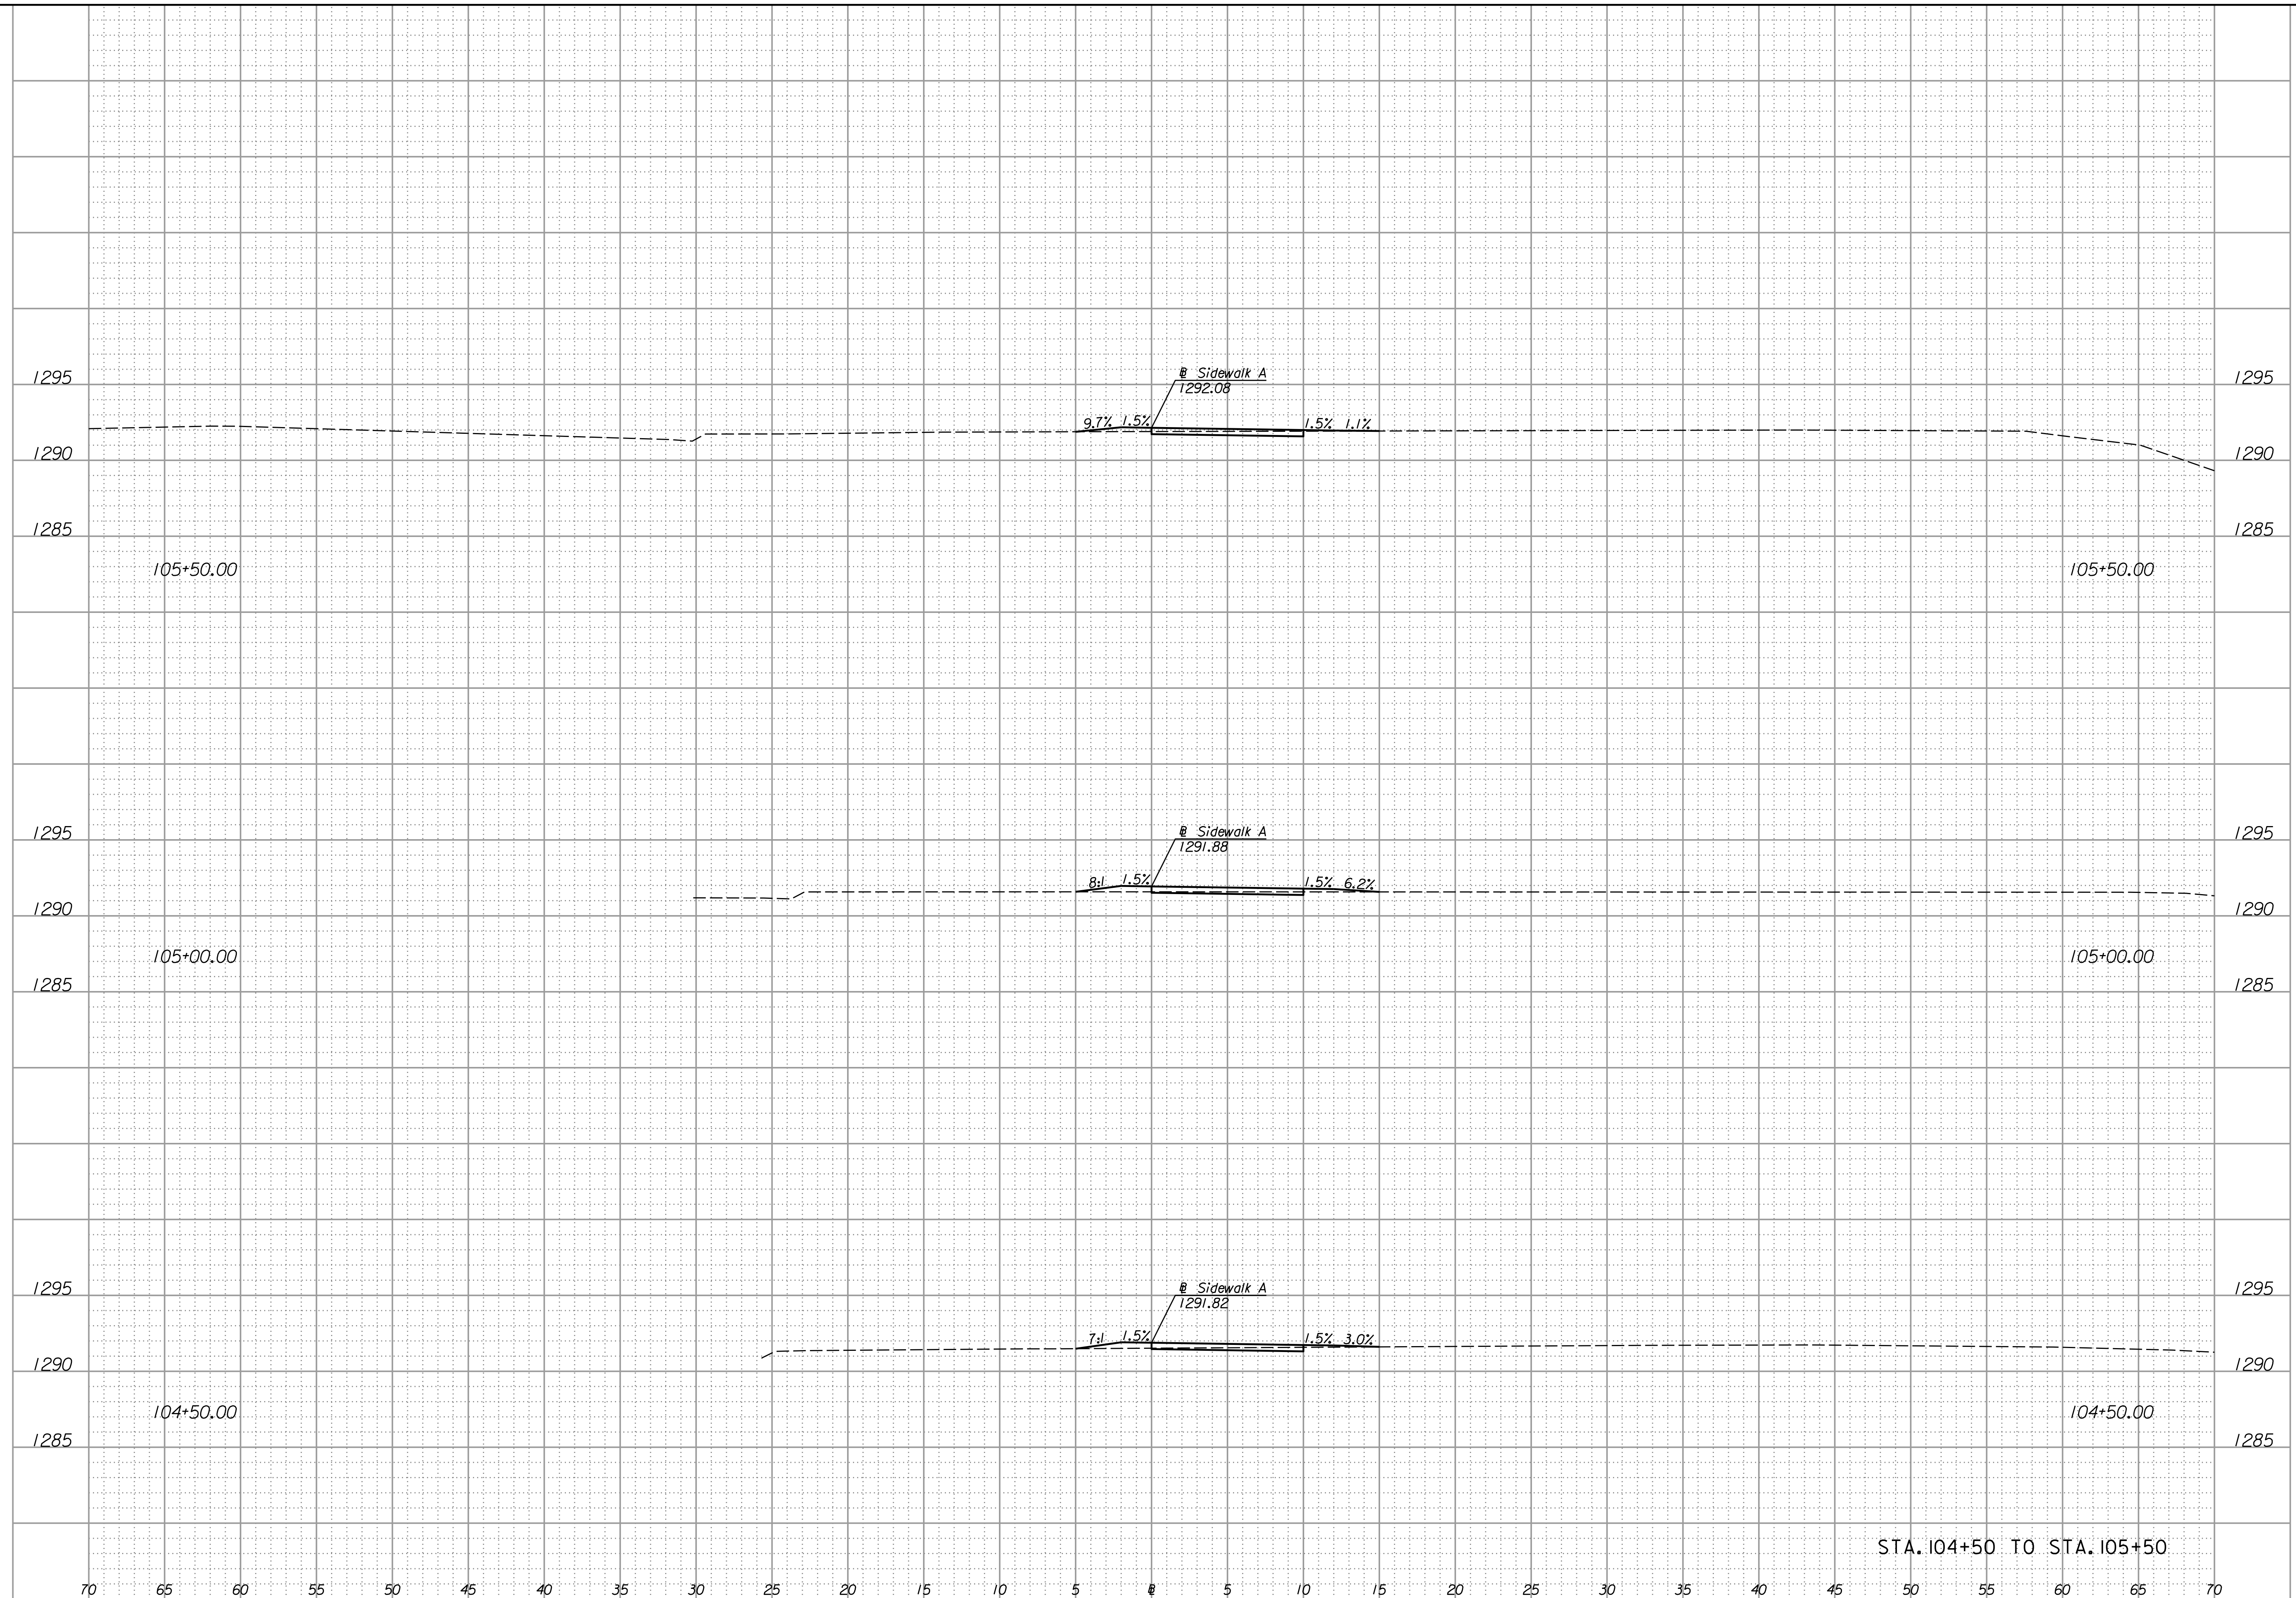

STA. 104+50 TO STA. 105+50

REVISIONS		DESCRIPTION
NO.	DATE	

PROJ NO: 35838B  
 SCALE: 1" = 5'  
 DATE: .  
 DESIGNED BY: .  
 DRAWN BY: .  
 CHECKED BY: .  
 YEAR: 2019  
 SHEET NO 130  
 SHEET 130 OF 135