


Plotted: 10/3/2019 2:18:20 PM File: T:\35838A-COW_HarryStBridge\Cadd\Sheets\Roadway\Xsect\838SWXSHT.dgn

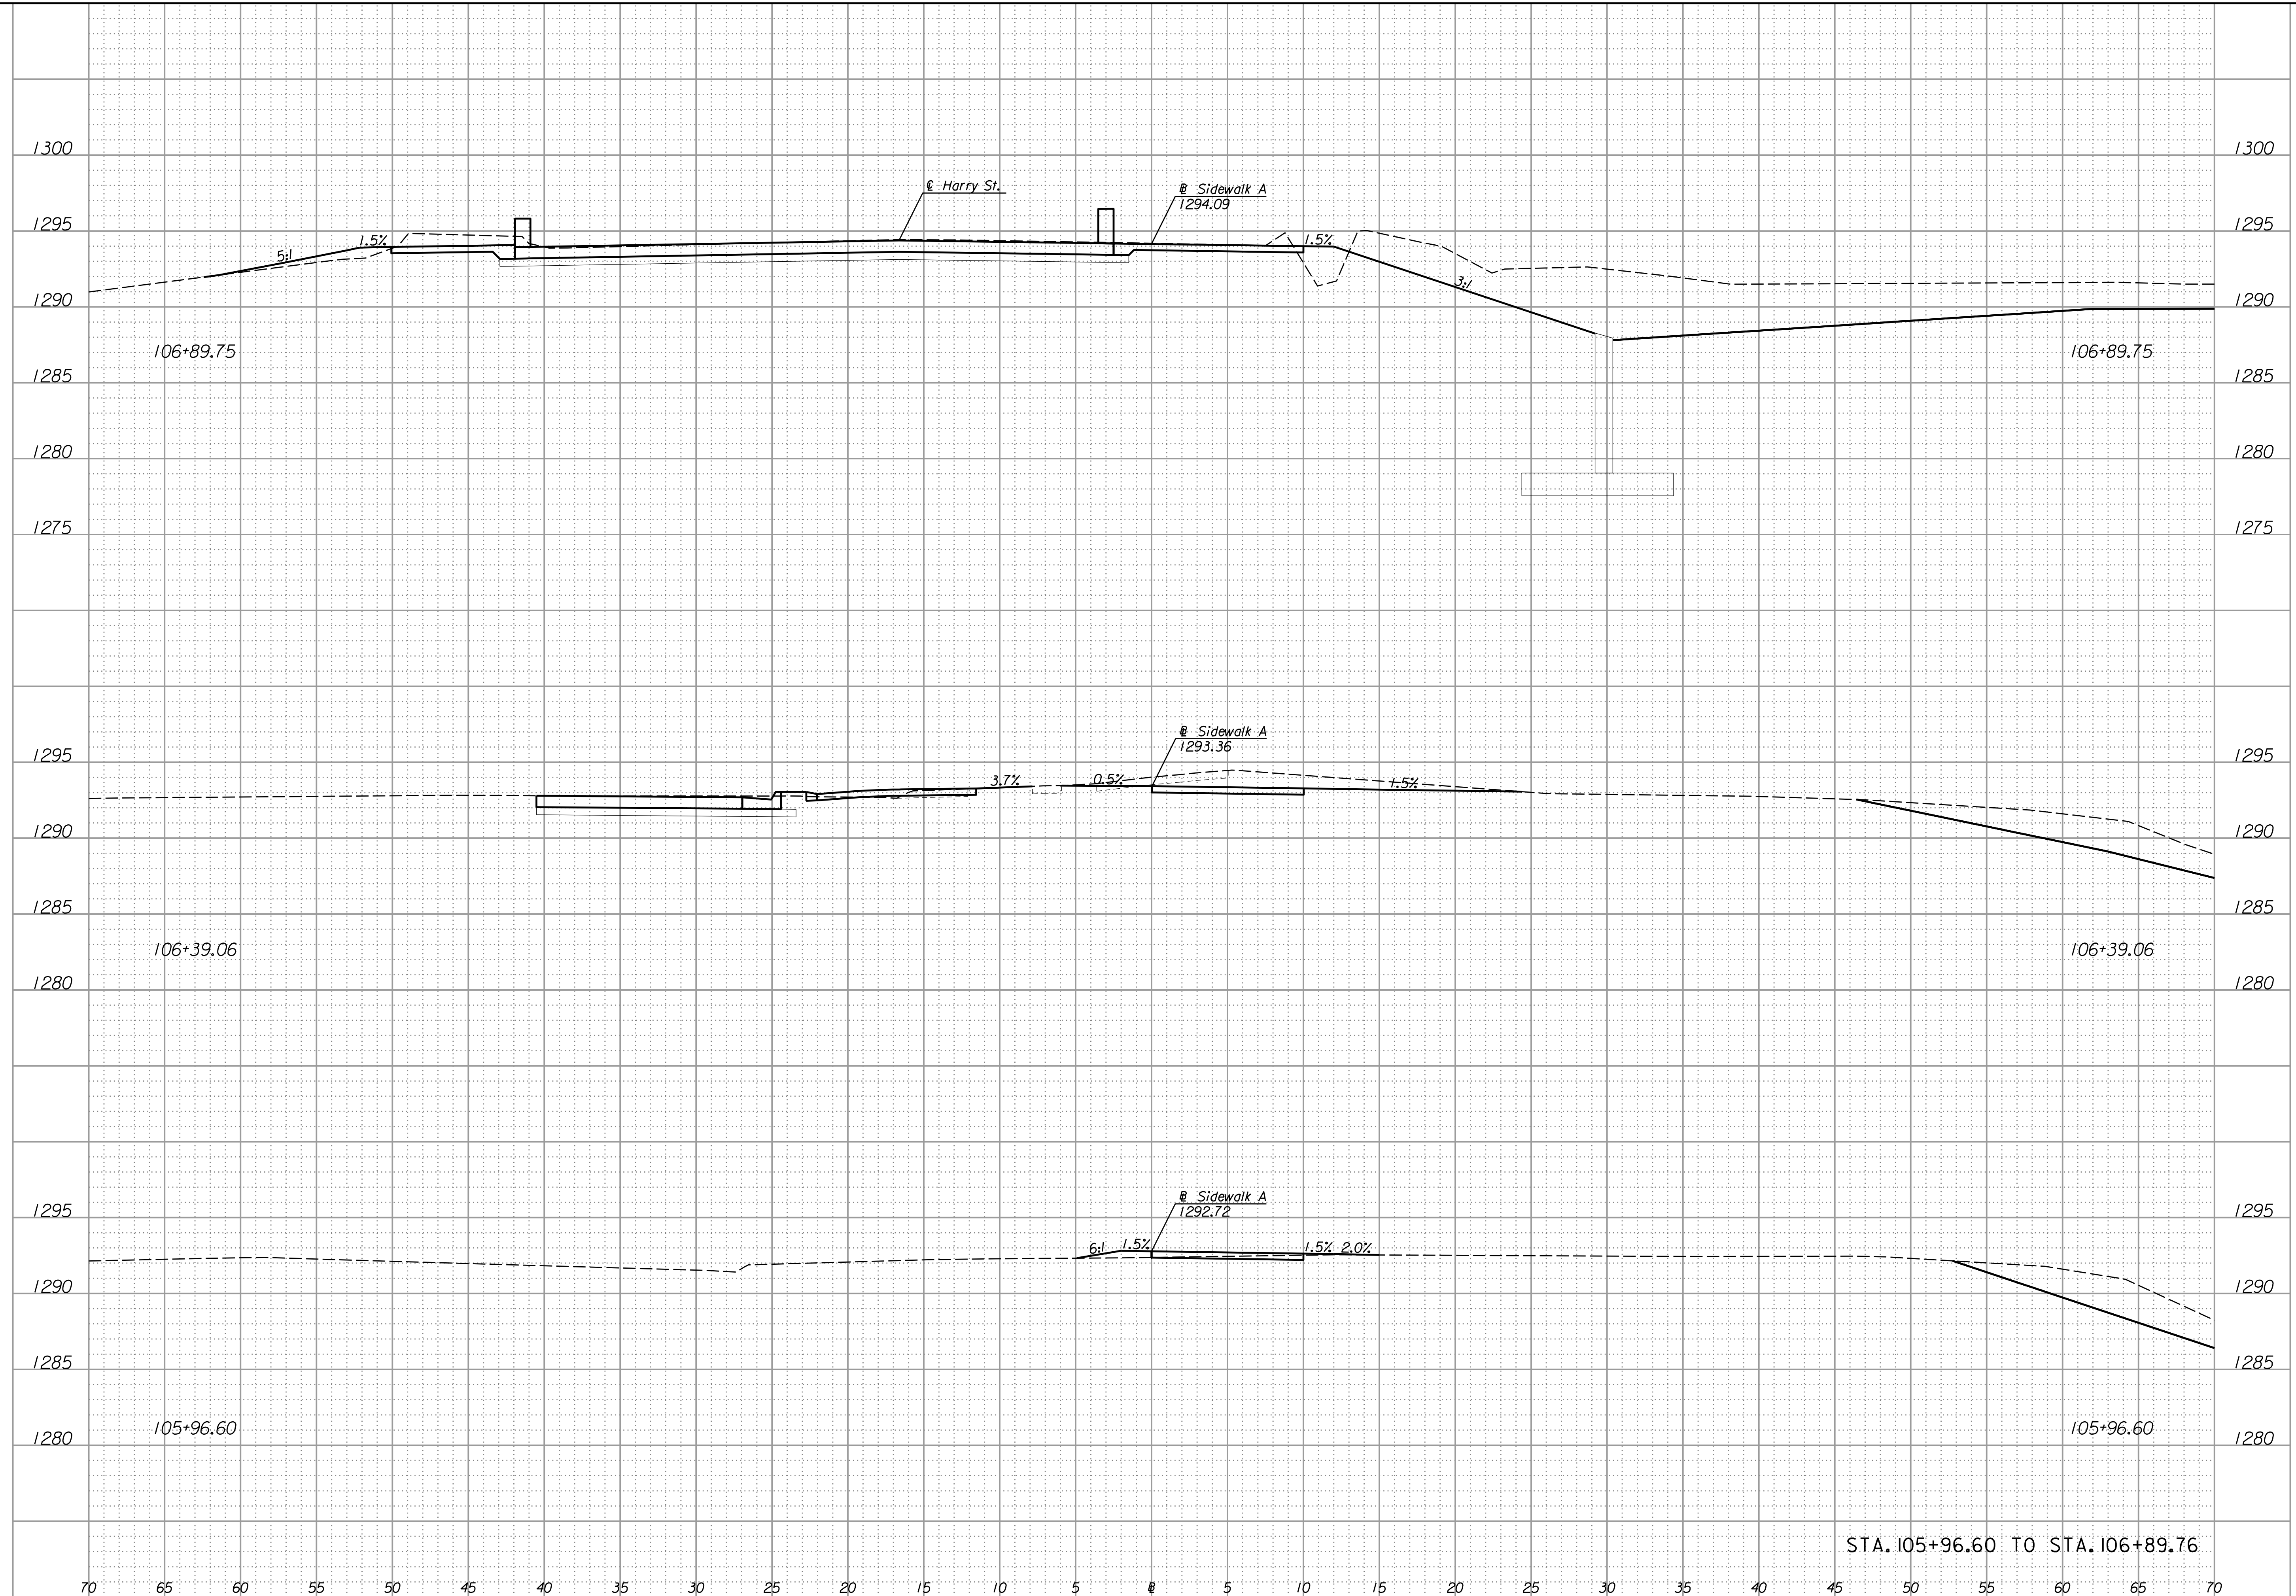

**HARRY STREET BRIDGE
OVER ARKANSAS RIVER
SIDEWALK A
CROSS SECTIONS**



STA. 105+96.60 TO STA. 106+89.76

REVISIONS		NO.	DATE	DESCRIPTION

PROJ NO: 35838B
 SCALE: 1" = 5'
 DATE: . . .
 DESIGNED BY: . . .
 DRAWN BY: . . .
 CHECKED BY: . . .
 YEAR: 2019
 SHEET NO 131
 SHEET 131 OF 135