


Plotted : 10/3/2019 2:18:21 PM File : T:\35838A-COW_Harry St Bridge\Cadd\Sheets\Roadway\Xsect\838SWXSHT.dgn

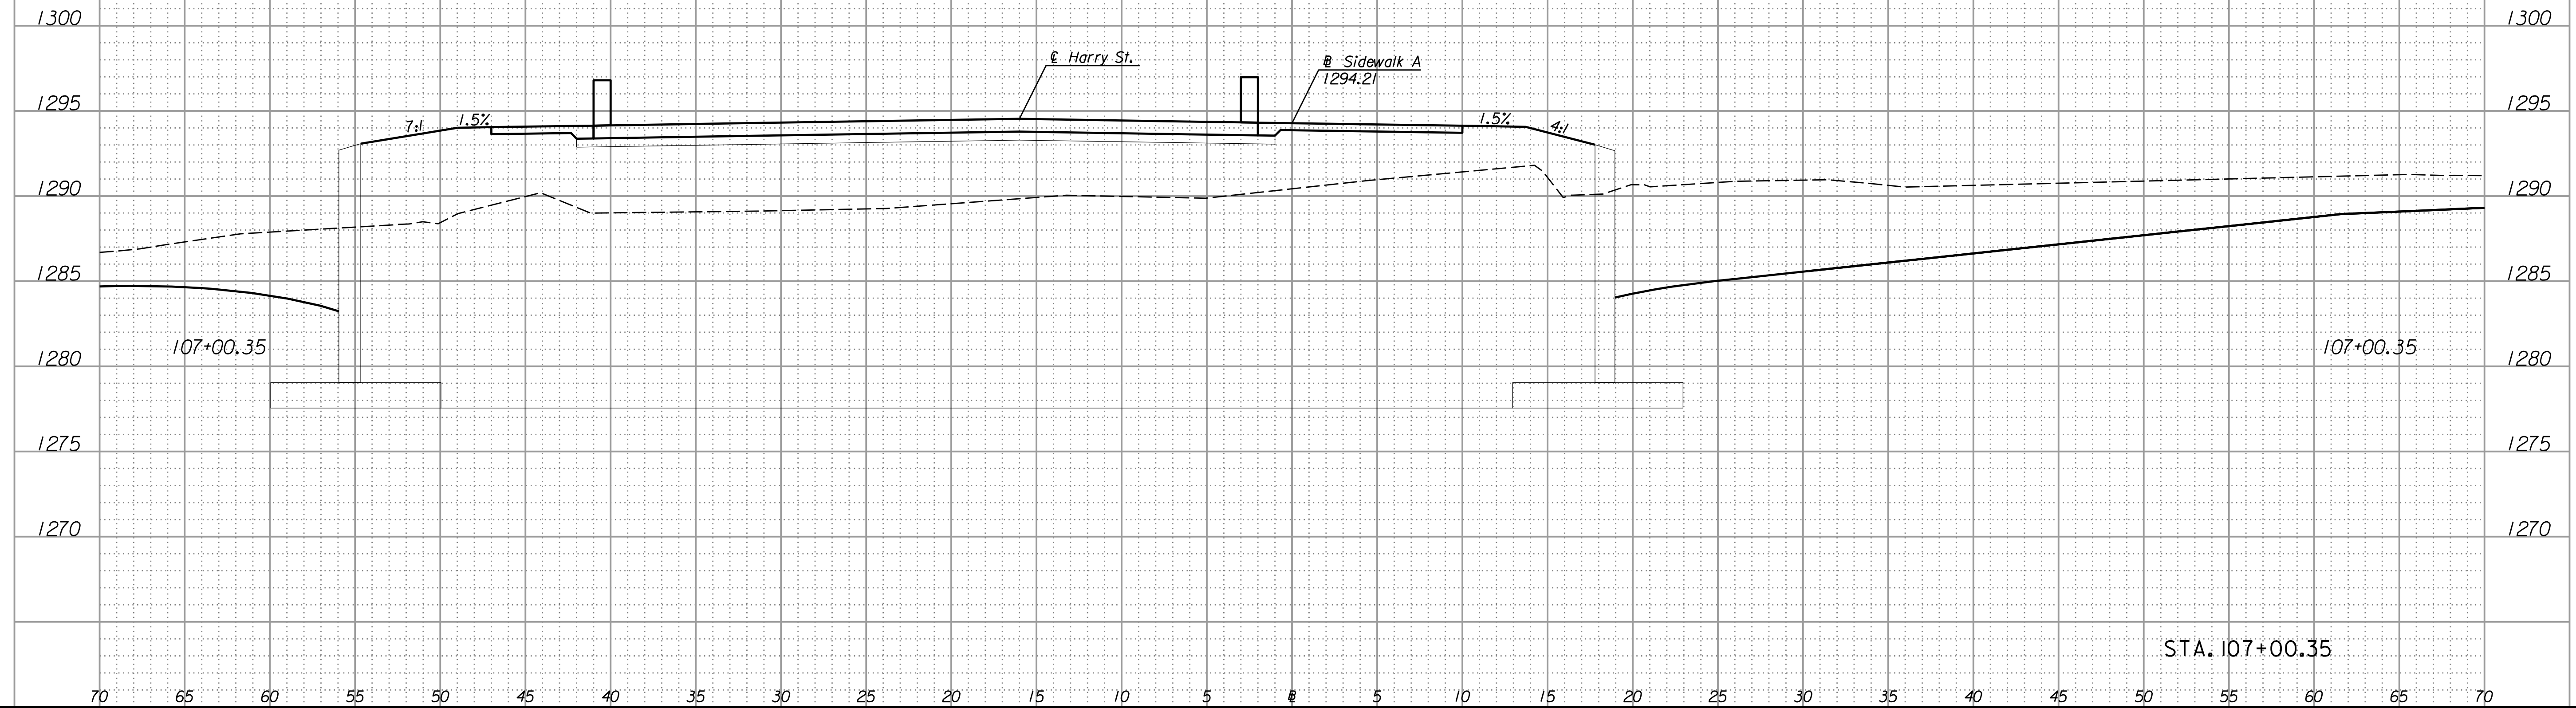

HARRY STREET BRIDGE OVER ARKANSAS RIVER SIDEWALK A CROSS SECTIONS



REVISIONS		DESCRIPTION
NO.	DATE	

PROJ NO:	35838B
SCALE:	1" = 5'
DATE:	.
DESIGNED BY:	.
DRAWN BY:	.
CHECKED BY:	.
YEAR:	2019
SHEET NO	132
SHEET	132 OF 135