


Plotted : 10/3/2019 2:18:25 PM File : T:\35838A-COW_HarrySBridge\Cadd\Sheets\Roadway\Xsect\838WBXSHT.dgn



**HARRY STREET BRIDGE
OVER ARKANSAS RIVER
SIDEWALK B
CROSS SECTIONS**

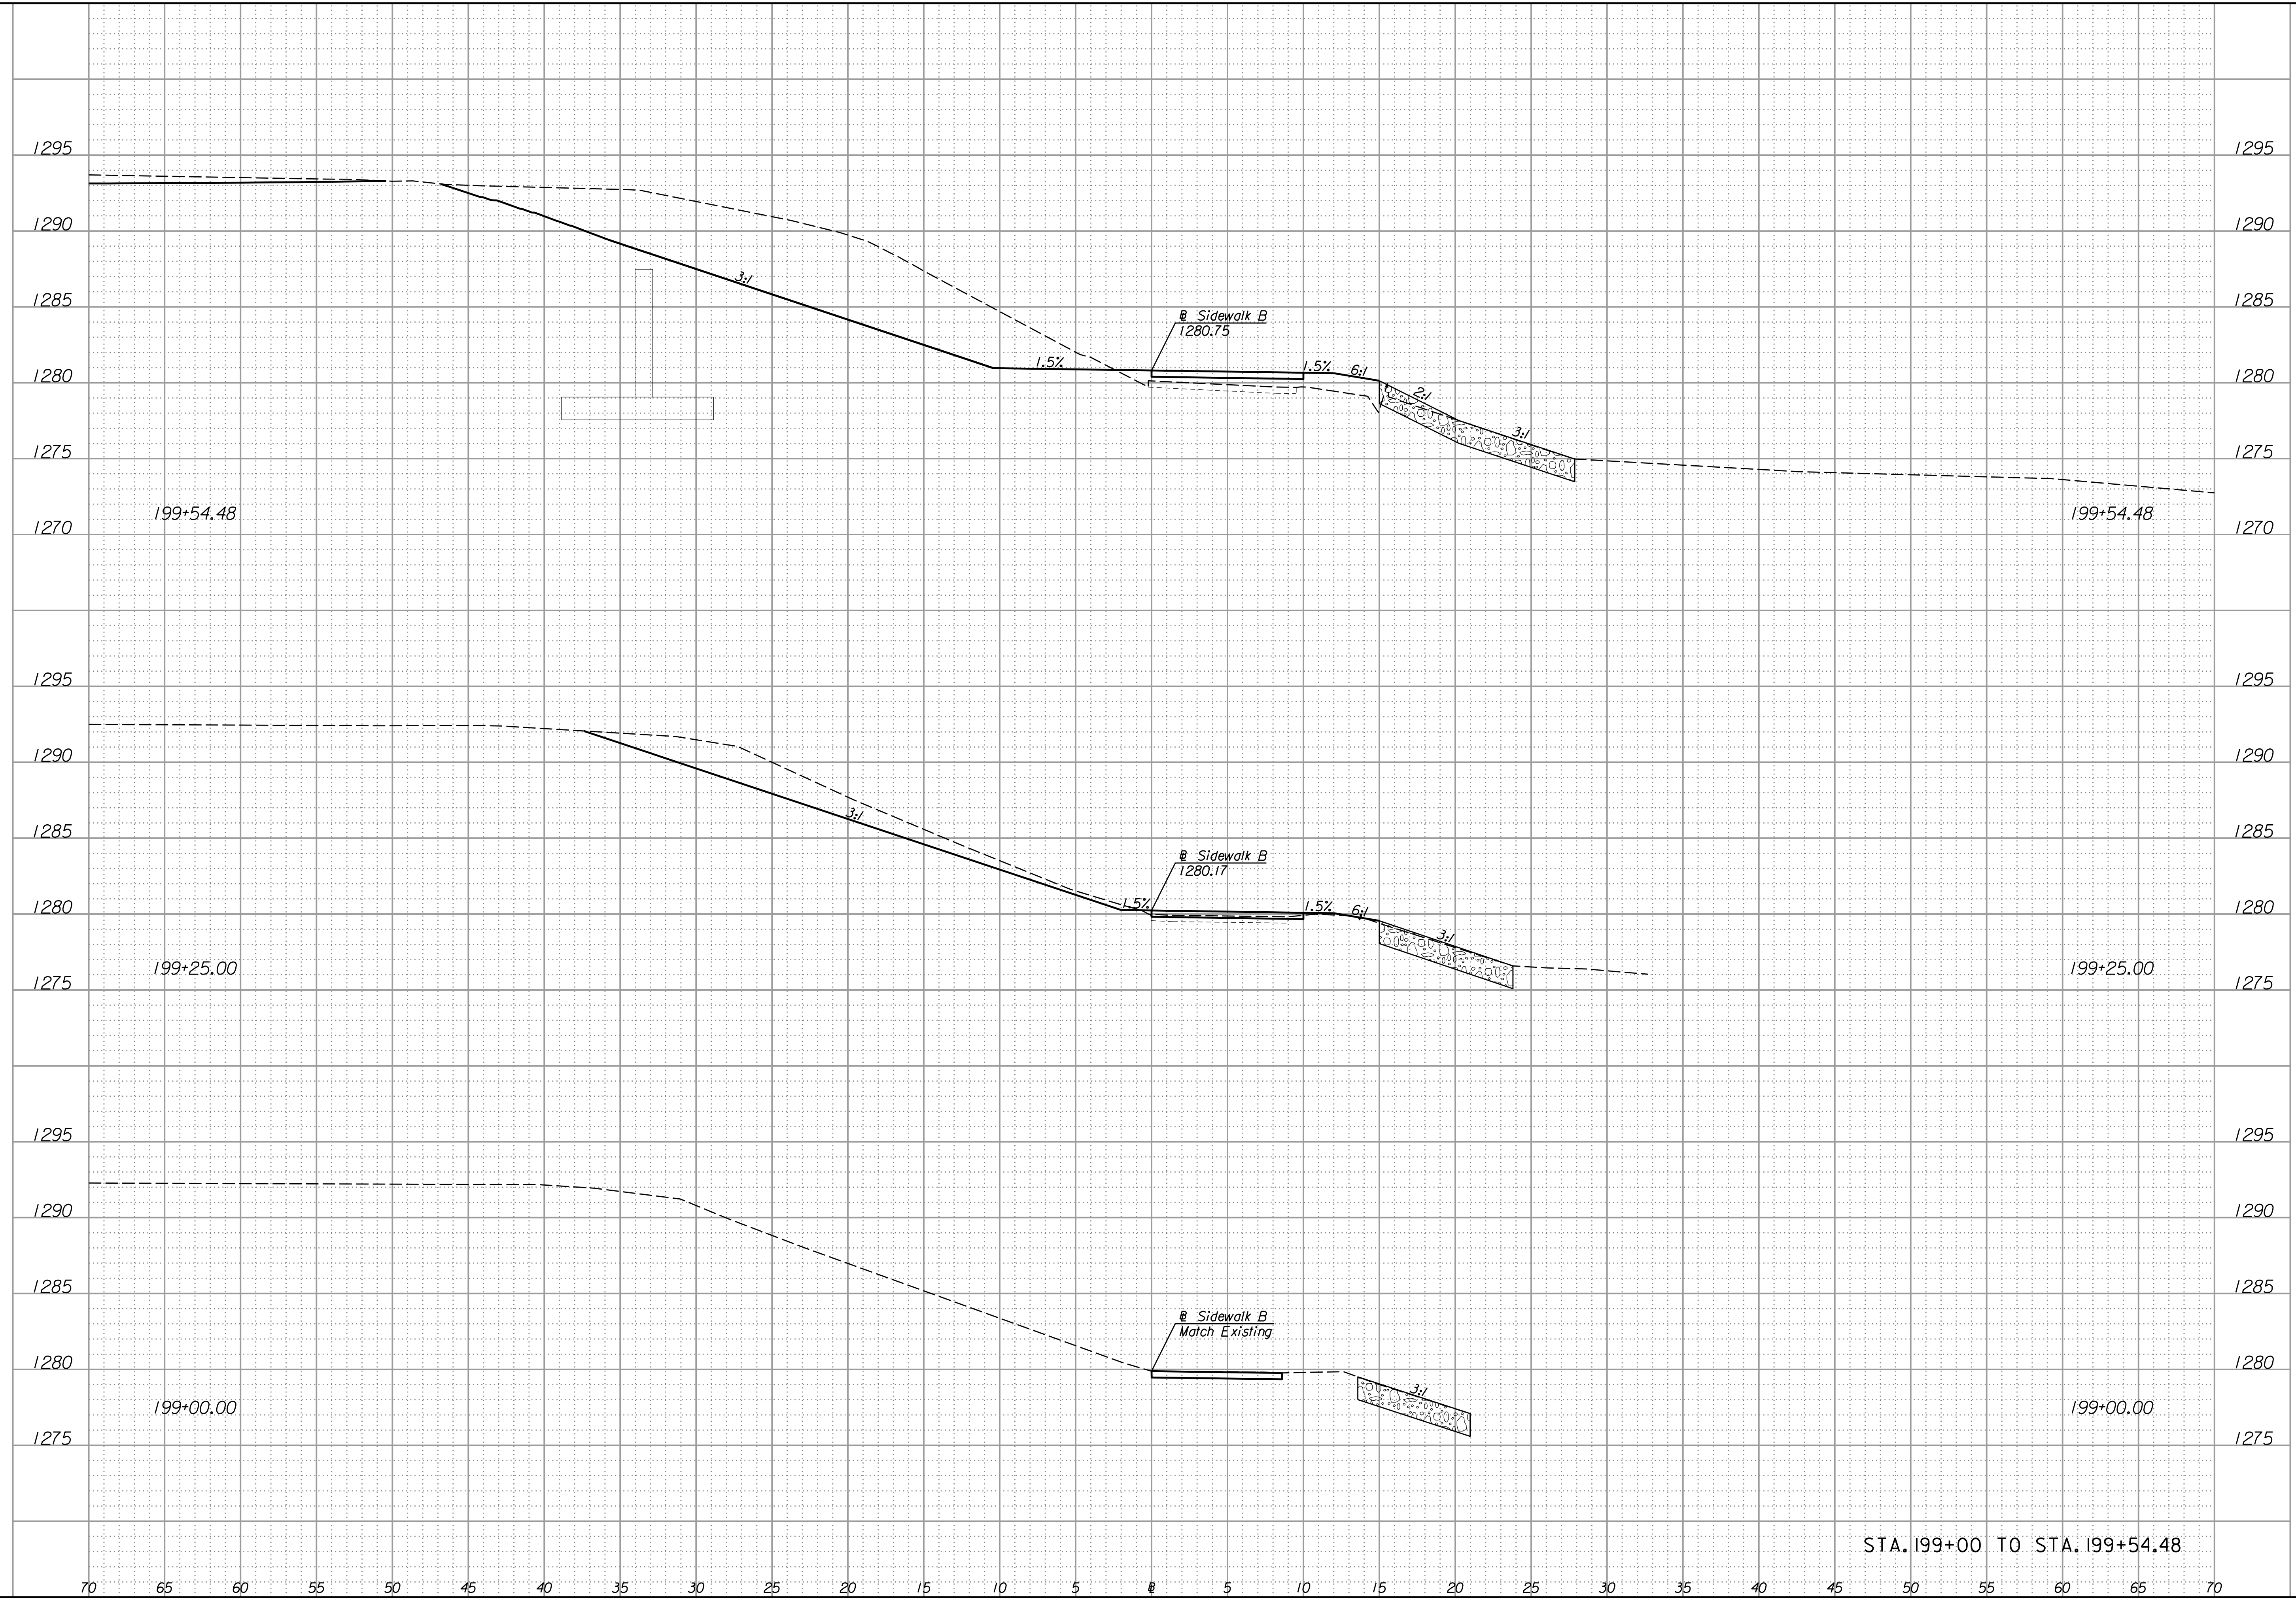

STA. 199+00 TO STA. 199+54.48

REVISIONS		DESCRIPTION
NO.	DATE	

PROJ NO:	35838B
SCALE:	1" = 5'
DATE:	
DESIGNED BY:	
DRAWN BY:	
CHECKED BY:	
YEAR:	2019
SHEET NO	133
SHEET	133 OF 135