


Plotted : 10/3/2019 2:18:26 PM File : T:\35838A-COW\_HarryStBridge\Cadd\Sheets\Roadway\Xsect\838WBXSHT.dgn

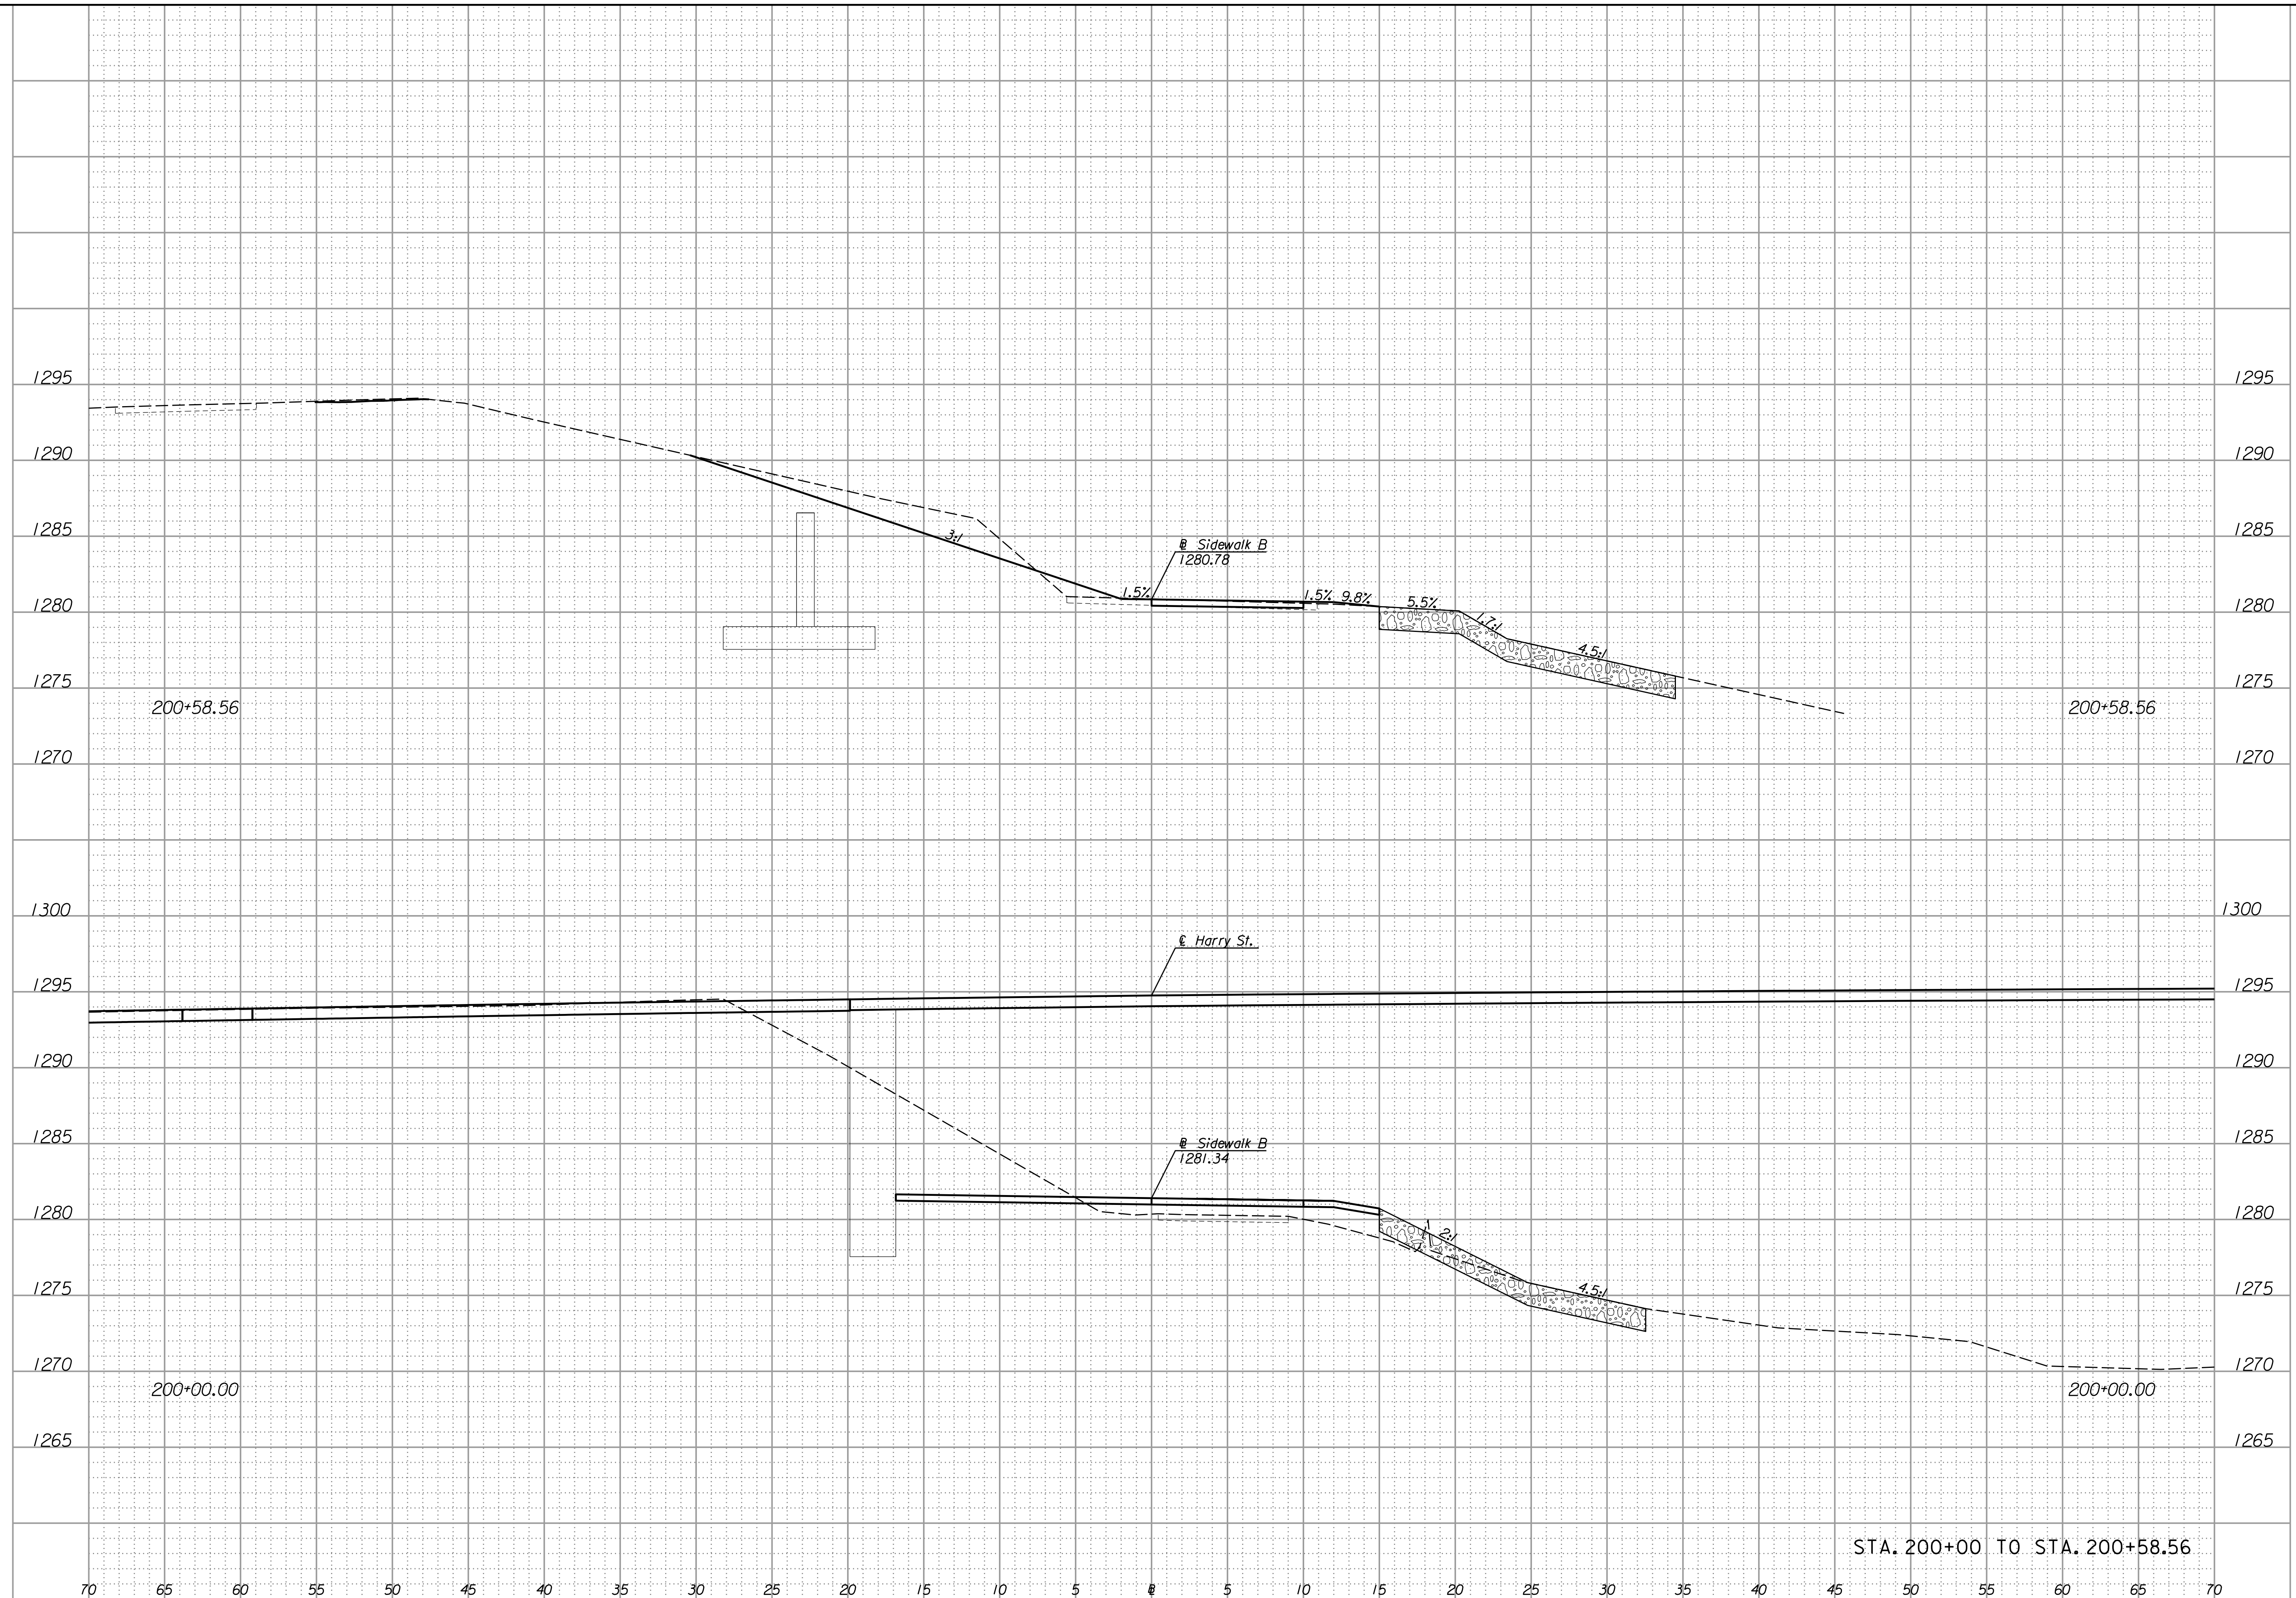

**HARRY STREET BRIDGE  
OVER ARKANSAS RIVER  
SIDEWALK B  
CROSS SECTIONS**



NO.	DATE	DESCRIPTION

PROJ NO:	35838B
SCALE:	1" = 5'
DATE:	.
DESIGNED BY:	..
DRAWN BY:	..
CHECKED BY:	..
YEAR:	2019
SHEET NO	134
SHEET	134 OF 135

STA. 200+00 TO STA. 200+58.56