


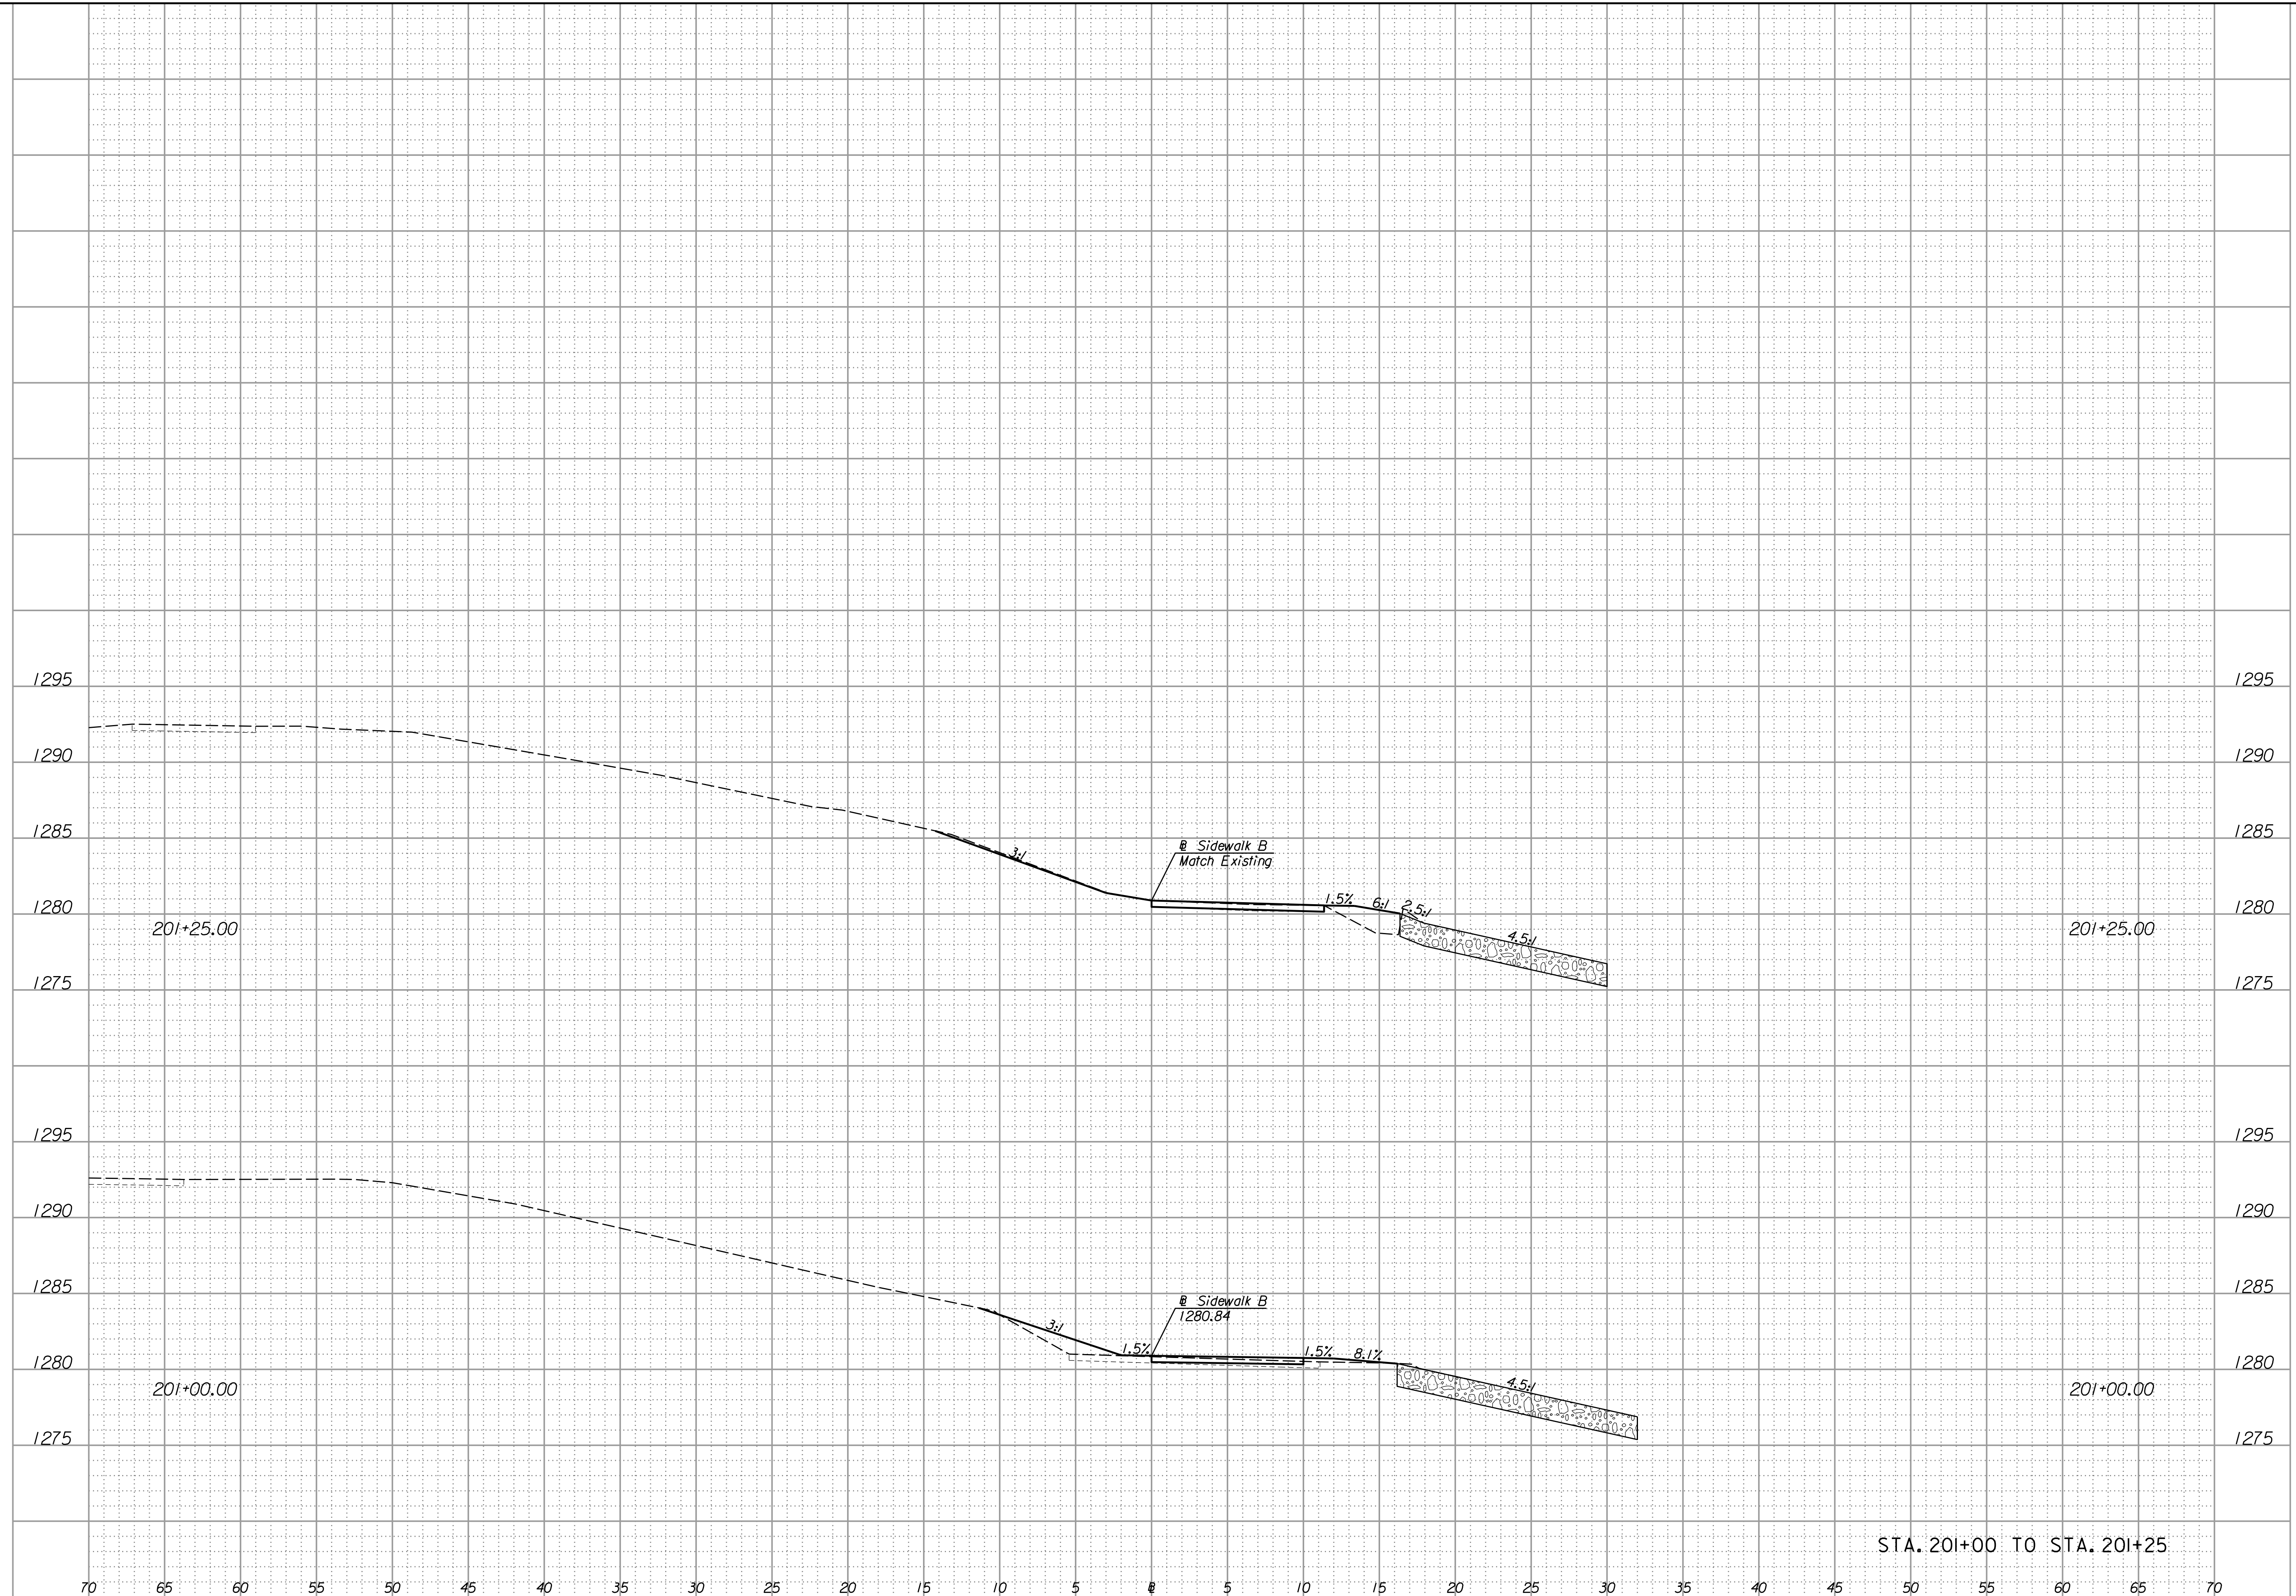

**HARRY STREET BRIDGE
OVER ARKANSAS RIVER
SIDEWALK B
CROSS SECTIONS**

Plotted : 10/3/2019 2:18:26 PM File : T:\35838A-COW_HarrySBridge\Cadd\Sheets\Roadway\Xsect\838WBXSHT.dgn



NO.	DATE	DESCRIPTION

PROJ NO:	35838B
SCALE:	1" = 5'
DATE:	.
DESIGNED BY:	..
DRAWN BY:	..
CHECKED BY:	..
YEAR:	2019
SHEET NO	135
SHEET	135 OF 135

STA. 201+00 TO STA. 201+25