


RETAINING WALL DETAILS I

STRUCTURE NO. 43040087630AR40

Plotted : 10/3/2019 2:12:58 PM File : T:\35838A-COW_HarryStBridge\Cadd\Sheets\Structures\38WALL00.dgn

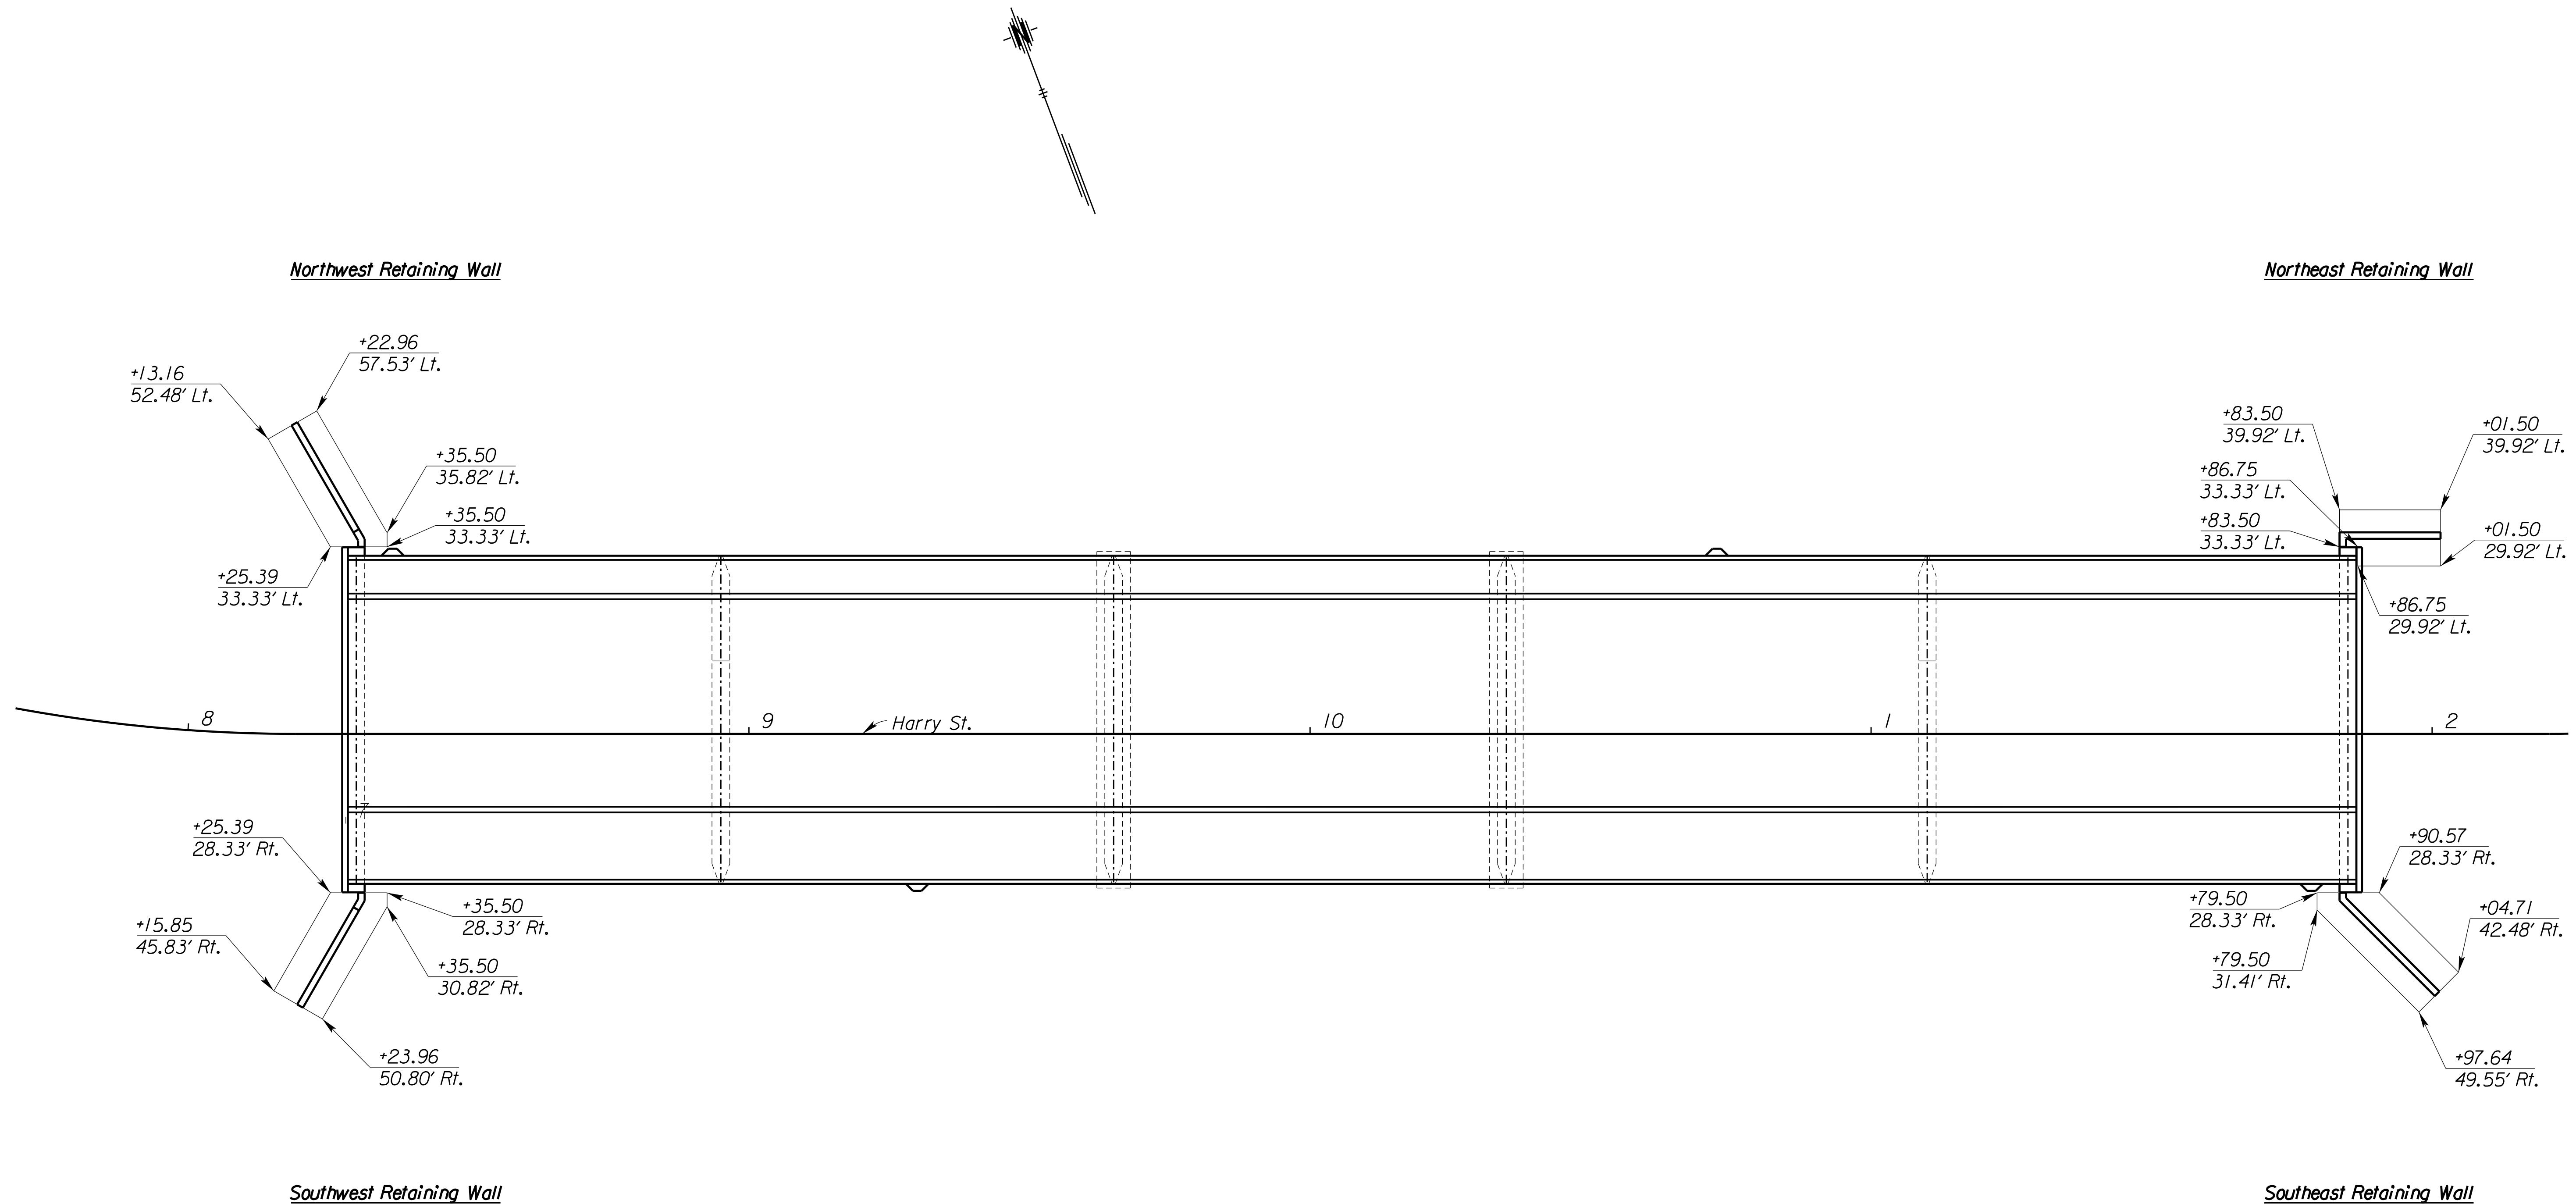

PLAN
Providing Station/Offsets for corners of Retaining Wall Footings.
Station/Offsets from @ Harry St.

| NO. | DATE | DESCRIPTION |
|-----|------|-------------|
| | | |
| | | |
| | | |
| | | |
| | | |

| | |
|--------------|-----------|
| PROJ NO: | 35838B |
| SCALE: | AS NOTED |
| DATE: | - |
| DESIGNED BY: | - |
| DRAWN BY: | - |
| CHECKED BY: | - |
| YEAR: | 2019 |
| SHEET NO | 36 |
| SHEET | 36 OF 135 |