


**HARRY STREET BRIDGE
OVER ARKANSAS RIVER**

INTERMEDIATE DIAPHRAGM

STRUCTURE NO. 43040087630AR40


NO.	DATE	DESCRIPTION

PROJ NO:	35838B
SCALE:	AS NOTED
DATE:	
DESIGNED BY:	
DRAWN BY:	
CHECKED BY:	
YEAR:	2019
SHEET NO	67
SHEET	67 OF 135

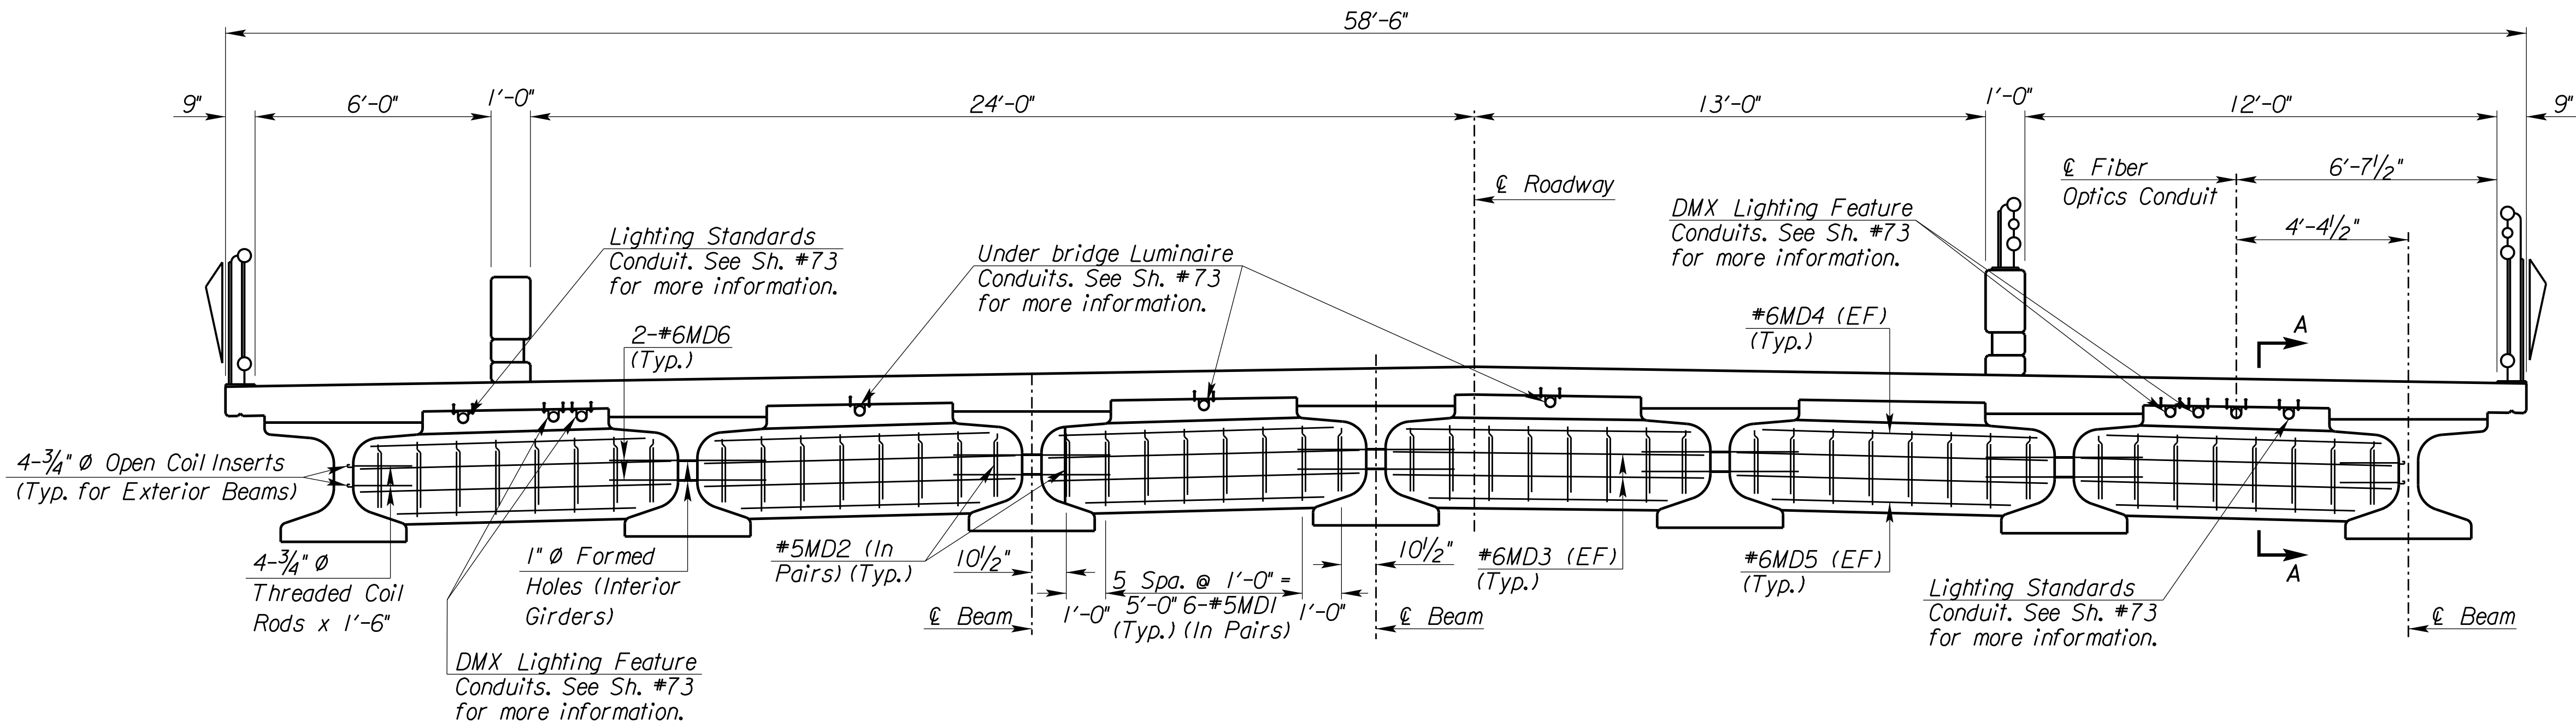

NOTE: Threaded Coil Rods (3/4" x 1'-6") and Threaded Coil Inserts shall be subsidiary to the bid item "Prestressed Concrete Beam (NU 35+1).

NOTE: Connection of the Utility Hangers to the underside of the deck shall be approved by the Engineer with shop drawings prior to installation.

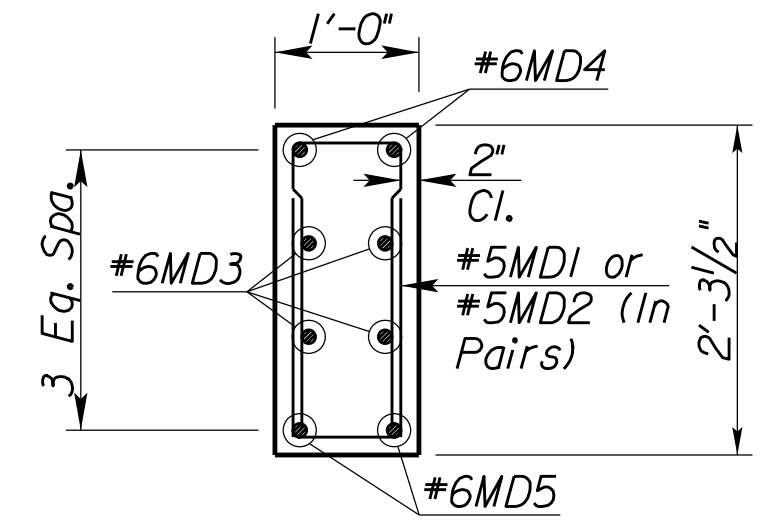

LEGEND
EF = Each Face