


Plotted : 10/3/2019 2:14:59 PM File : T:\35838A-COW_HarryStBridge\Cadd\Sheets\Structures\35838A.dgn

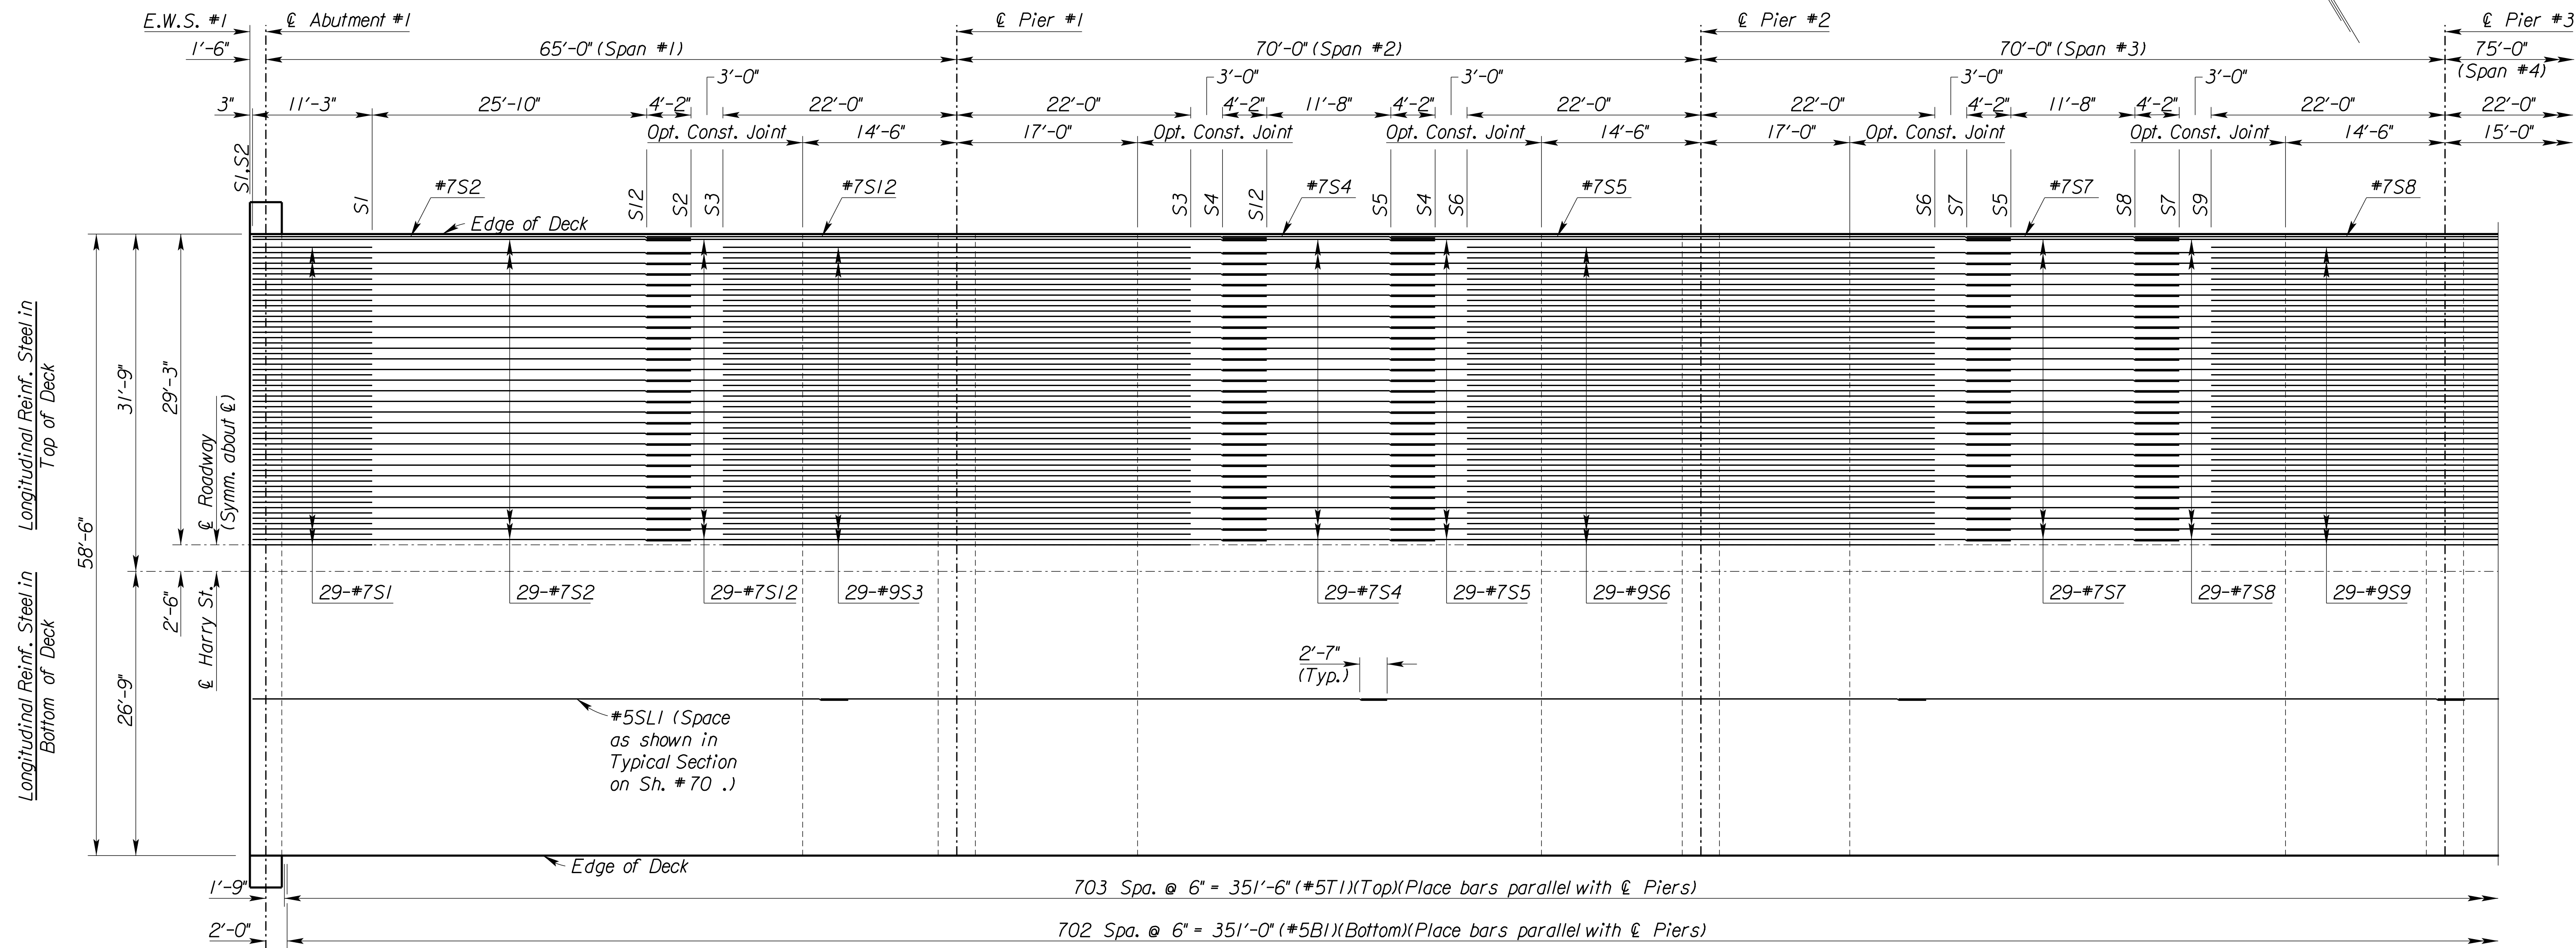

PART PLAN VIEW SHOWING REINFORCEMENT IN DECK

HARRY STREET BRIDGE
OVER ARKANSAS RIVER

DECK DETAILS I

STRUCTURE NO. 43040087630AR40

| NO. | DATE | DESCRIPTION |
|-----|------|-------------|
| | | |
| | | |
| | | |
| | | |
| | | |
| | | |
| | | |
| | | |
| | | |

| | |
|--------------|-----------|
| PROJ NO: | 35838B |
| SCALE: | AS NOTED |
| DATE: | |
| DESIGNED BY: | |
| DRAWN BY: | |
| CHECKED BY: | |
| YEAR: | 2019 |
| SHEET NO | 68 |
| SHEET | 68 OF 135 |