
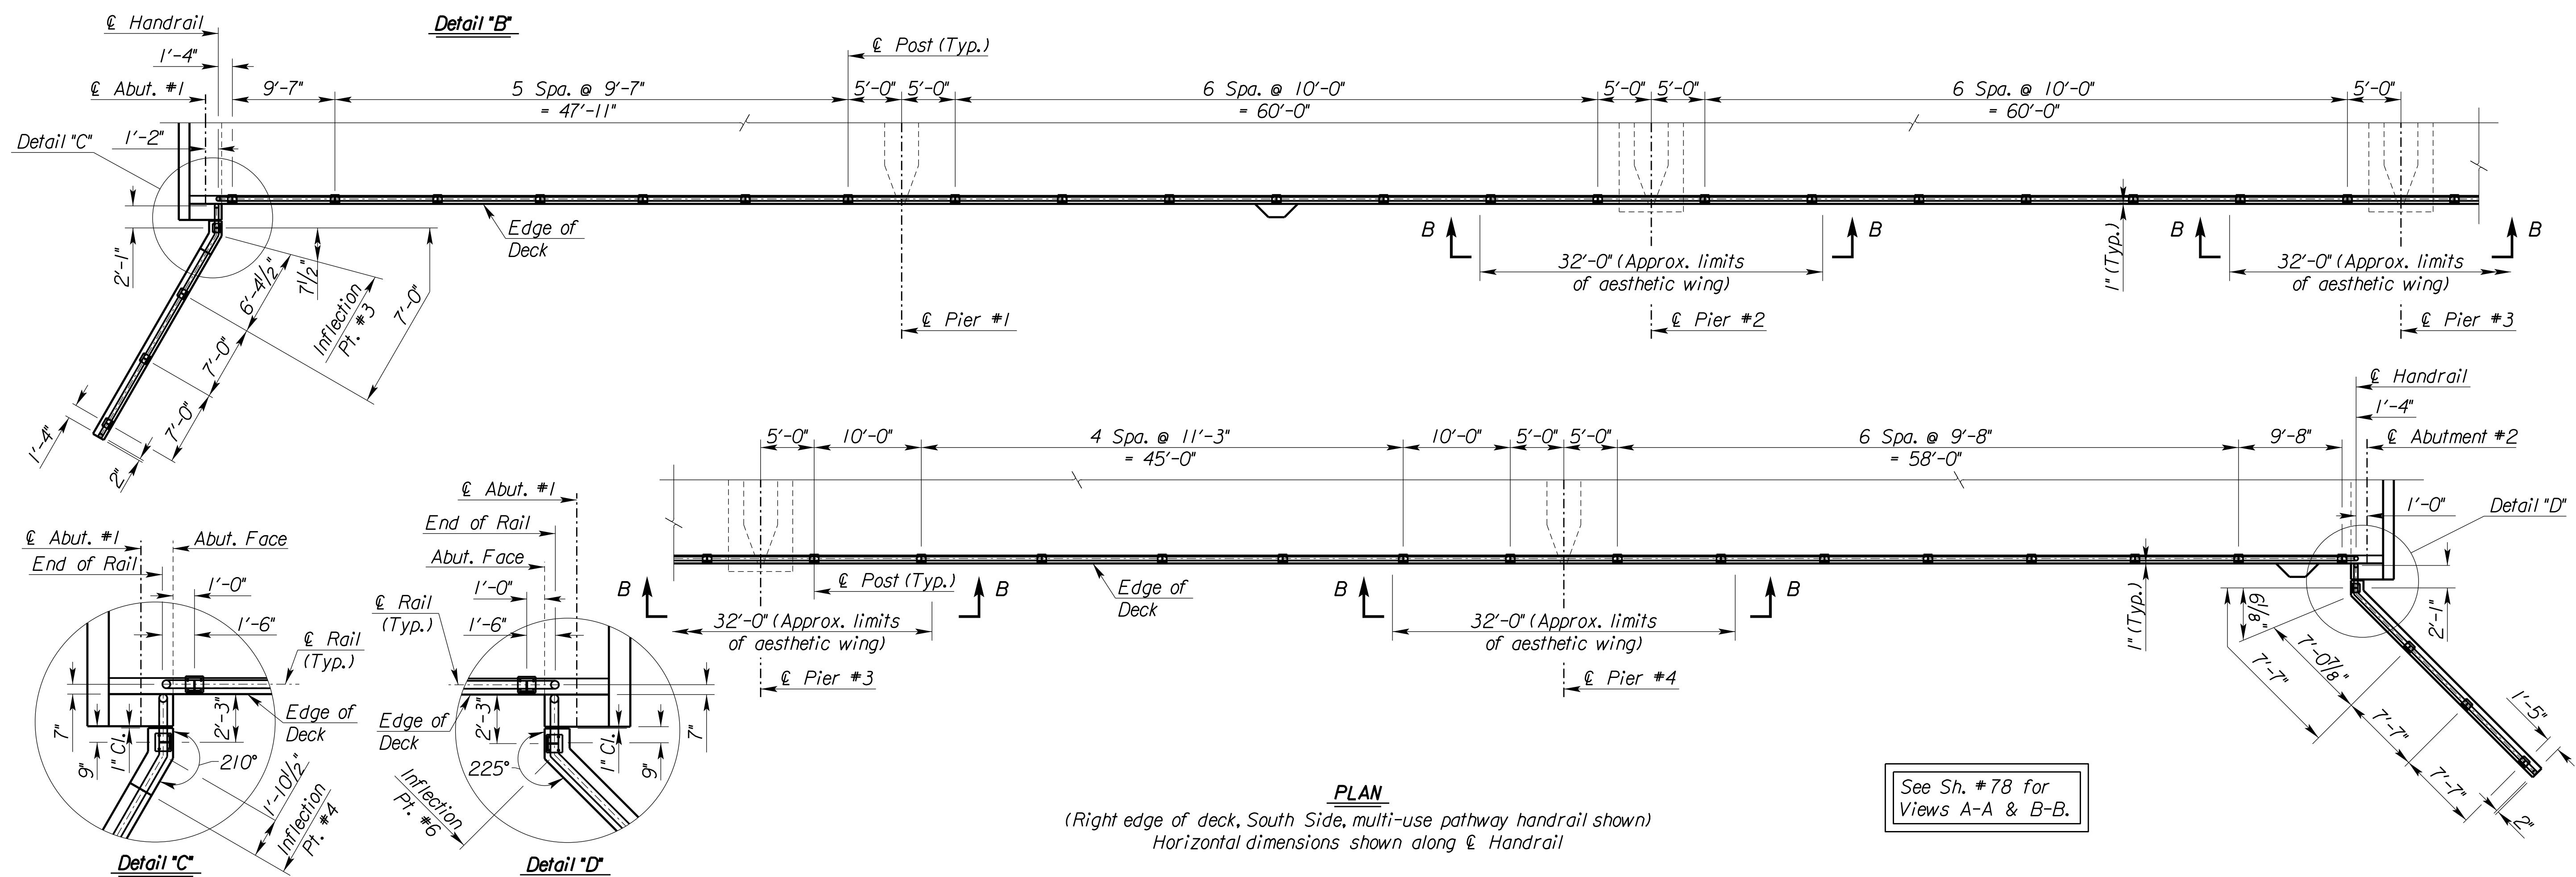


Plotted : 10/3/2019 2:15:16 PM File : T:\35838A-COW_HarryStreetBridge\Cadd\Sheets\Structures\38HRL01.dgn

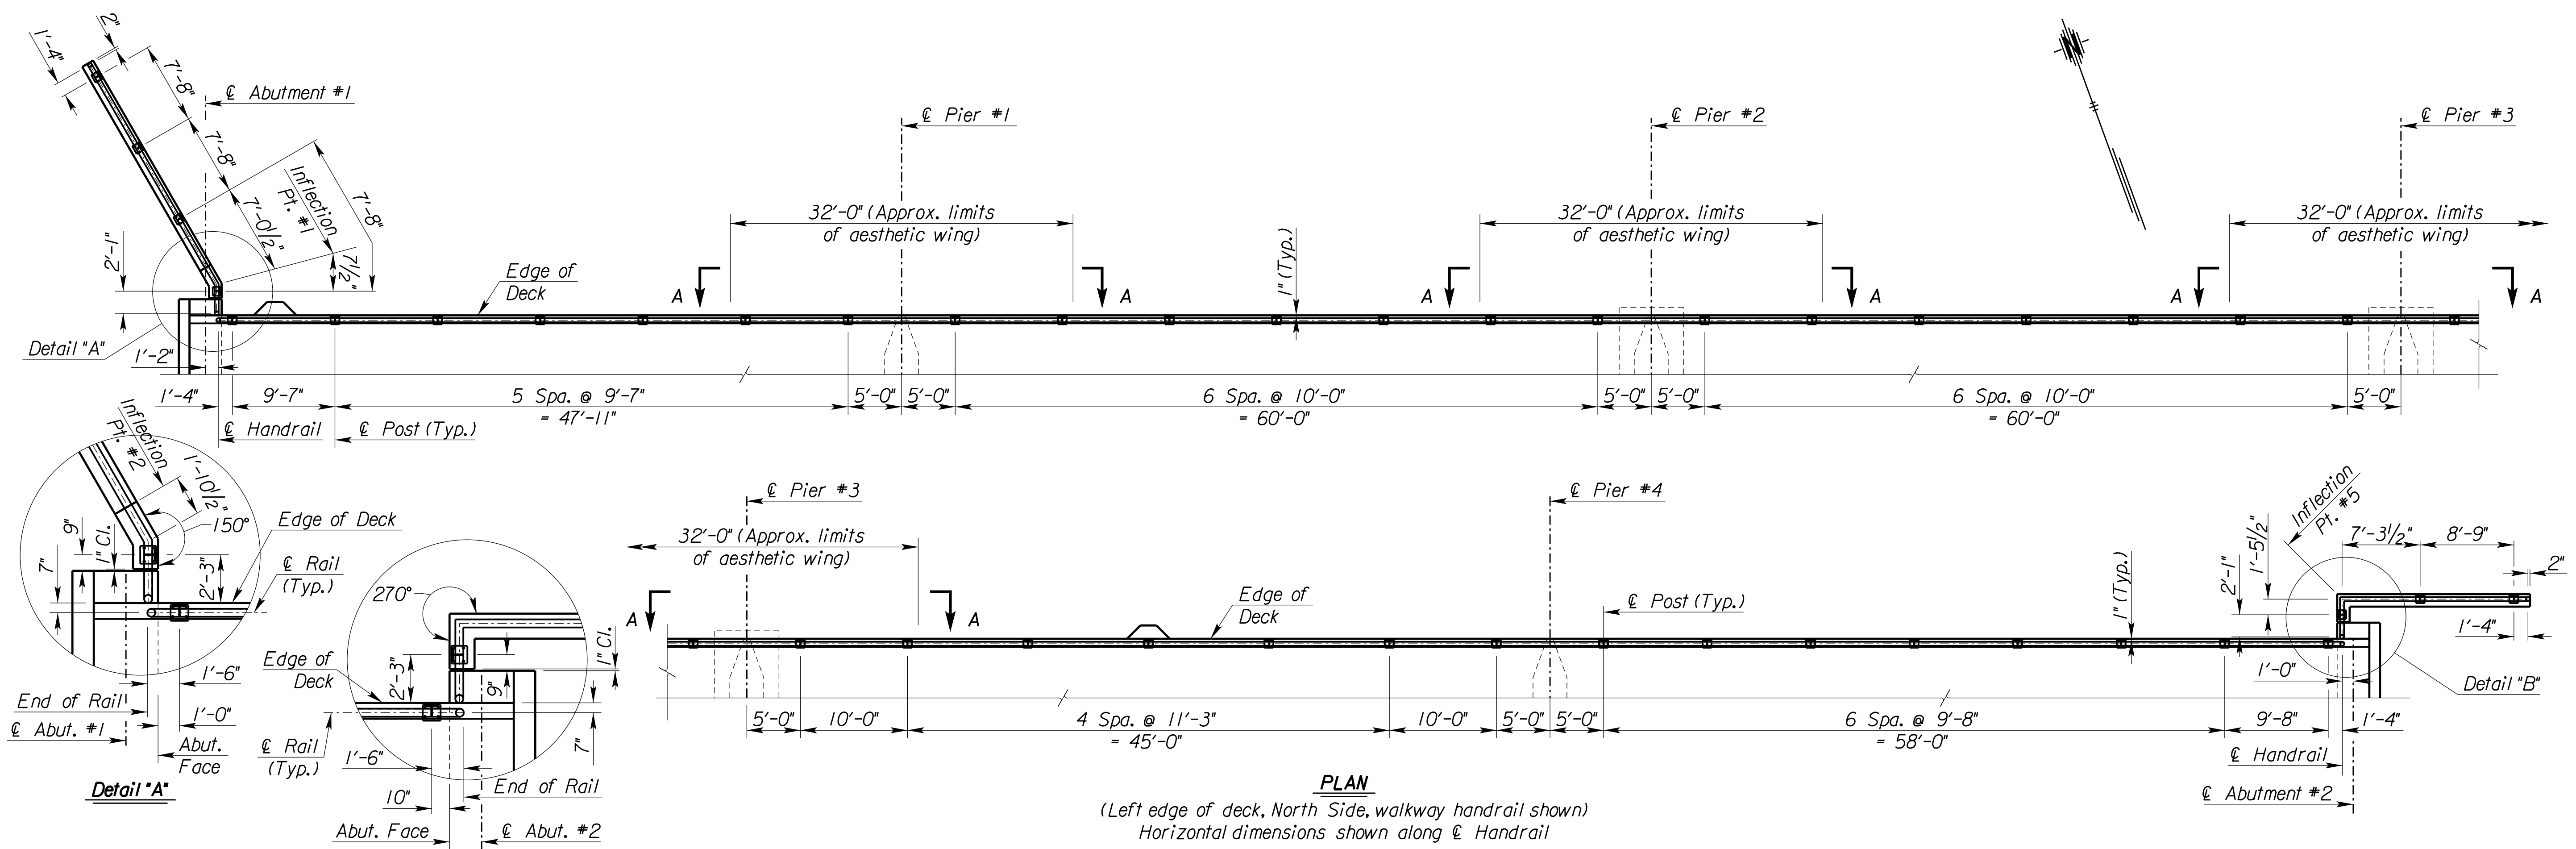

See Sh. #78 for Views A-A & B-B.

NO.	DATE	DESCRIPTION

PROJ NO:	35838B
SCALE:	AS NOTED
DATE:	
DESIGNED BY:	
DRAWN BY:	
CHECKED BY:	
YEAR:	2019
SHEET NO	74
SHEET	74 OF 135