
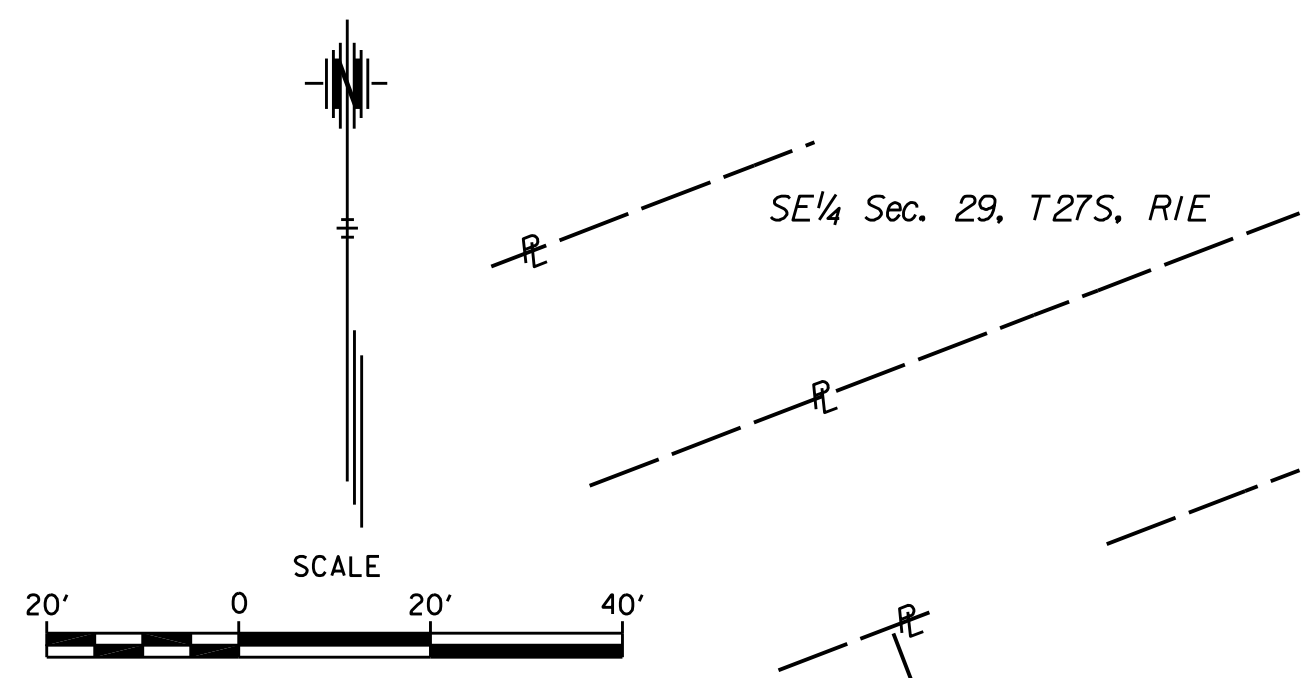


Plotted : 10/3/2019 2:16:16 PM File : T:\35838A-COW_HarrySBridge\Cadd\Sheets\Landscape\838LDSCP02.dgn

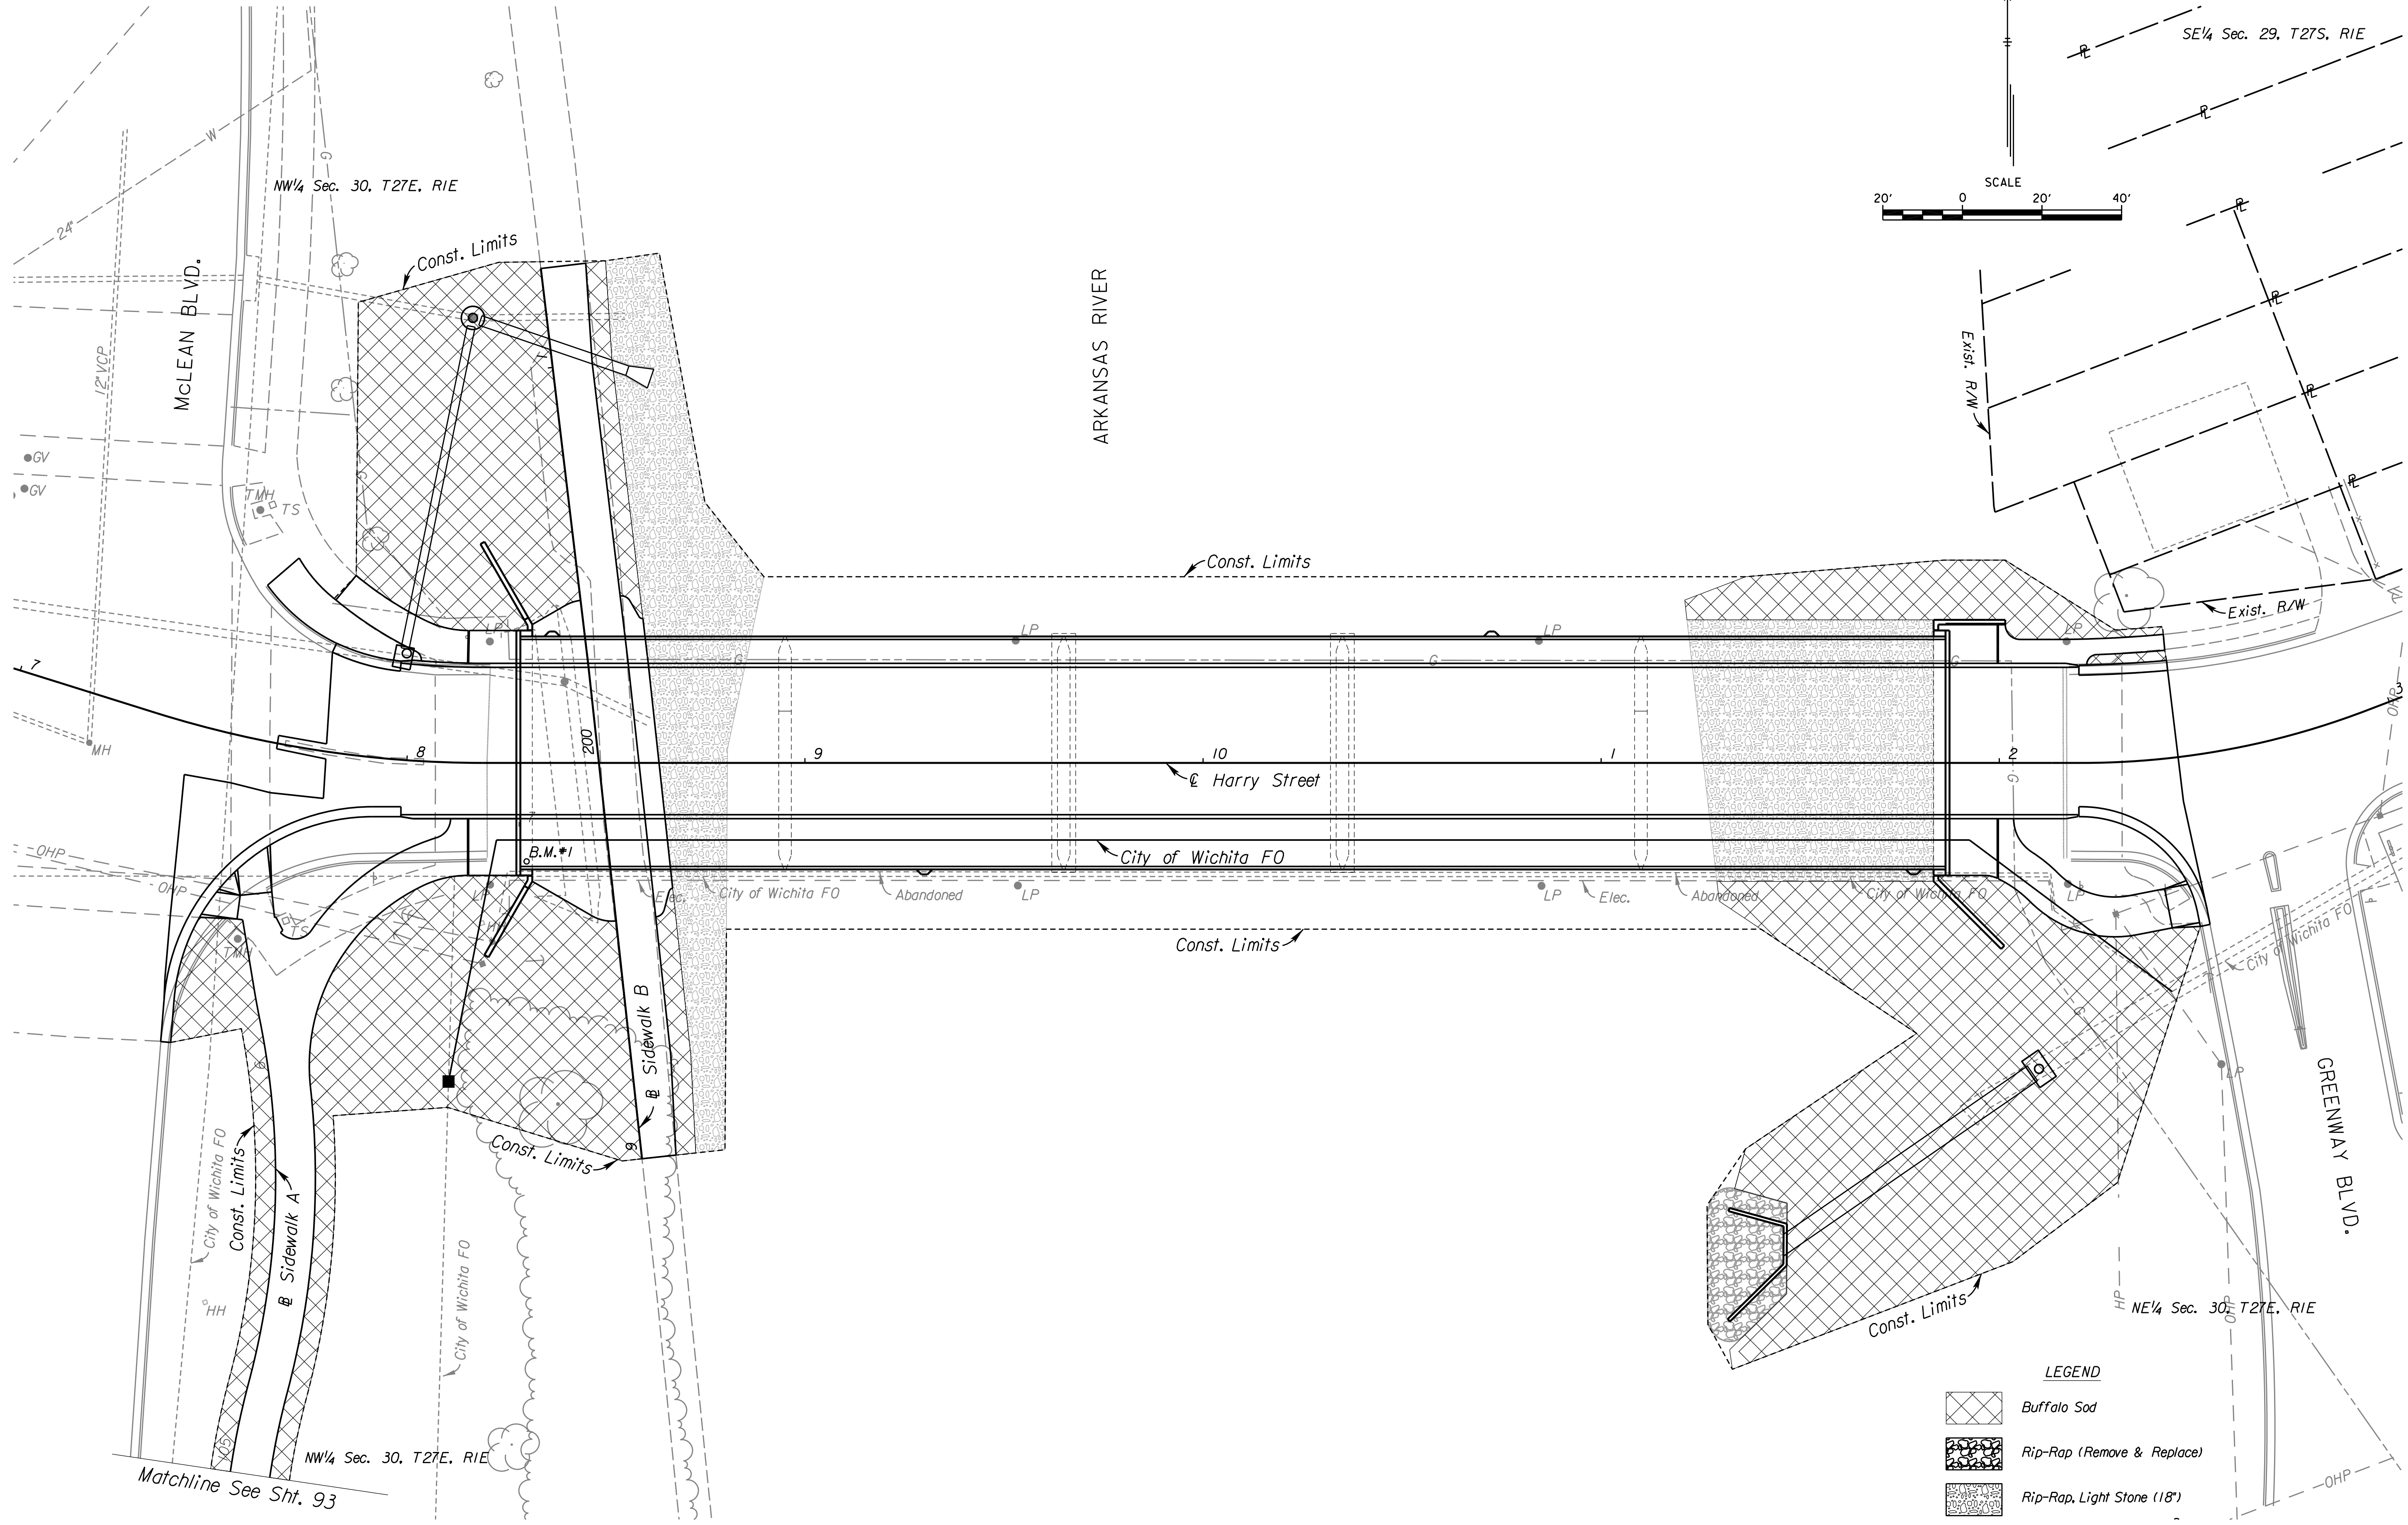

**HARRY STREET BRIDGE
OVER ARKANSAS RIVER**

LANDSCAPING PLAN

STA. 7+50 TO STA. 12+45

NO.	DATE	DESCRIPTION

PROJ NO: 35838B
 SCALE: 1" = 20'
 DATE: ..
 DESIGNED BY: ..
 DRAWN BY: ..
 CHECKED BY: ..
 YEAR: 2019
 SHEET NO
94
 SHEET 94 OF 135