
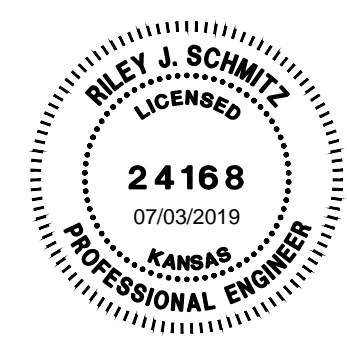
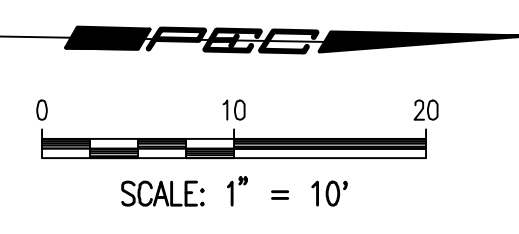


Saved 6/7/2019 8:28:37 AM by CP  
 Plot Scale: 1" = 10' 7:3-2019 1:40:59 PM by CARLOS PEREZ  
 U:\Wichita-Civil\2018\187042\000\Main\Trans\Drawings\187042-006-11-C-PLAN CENTRAL

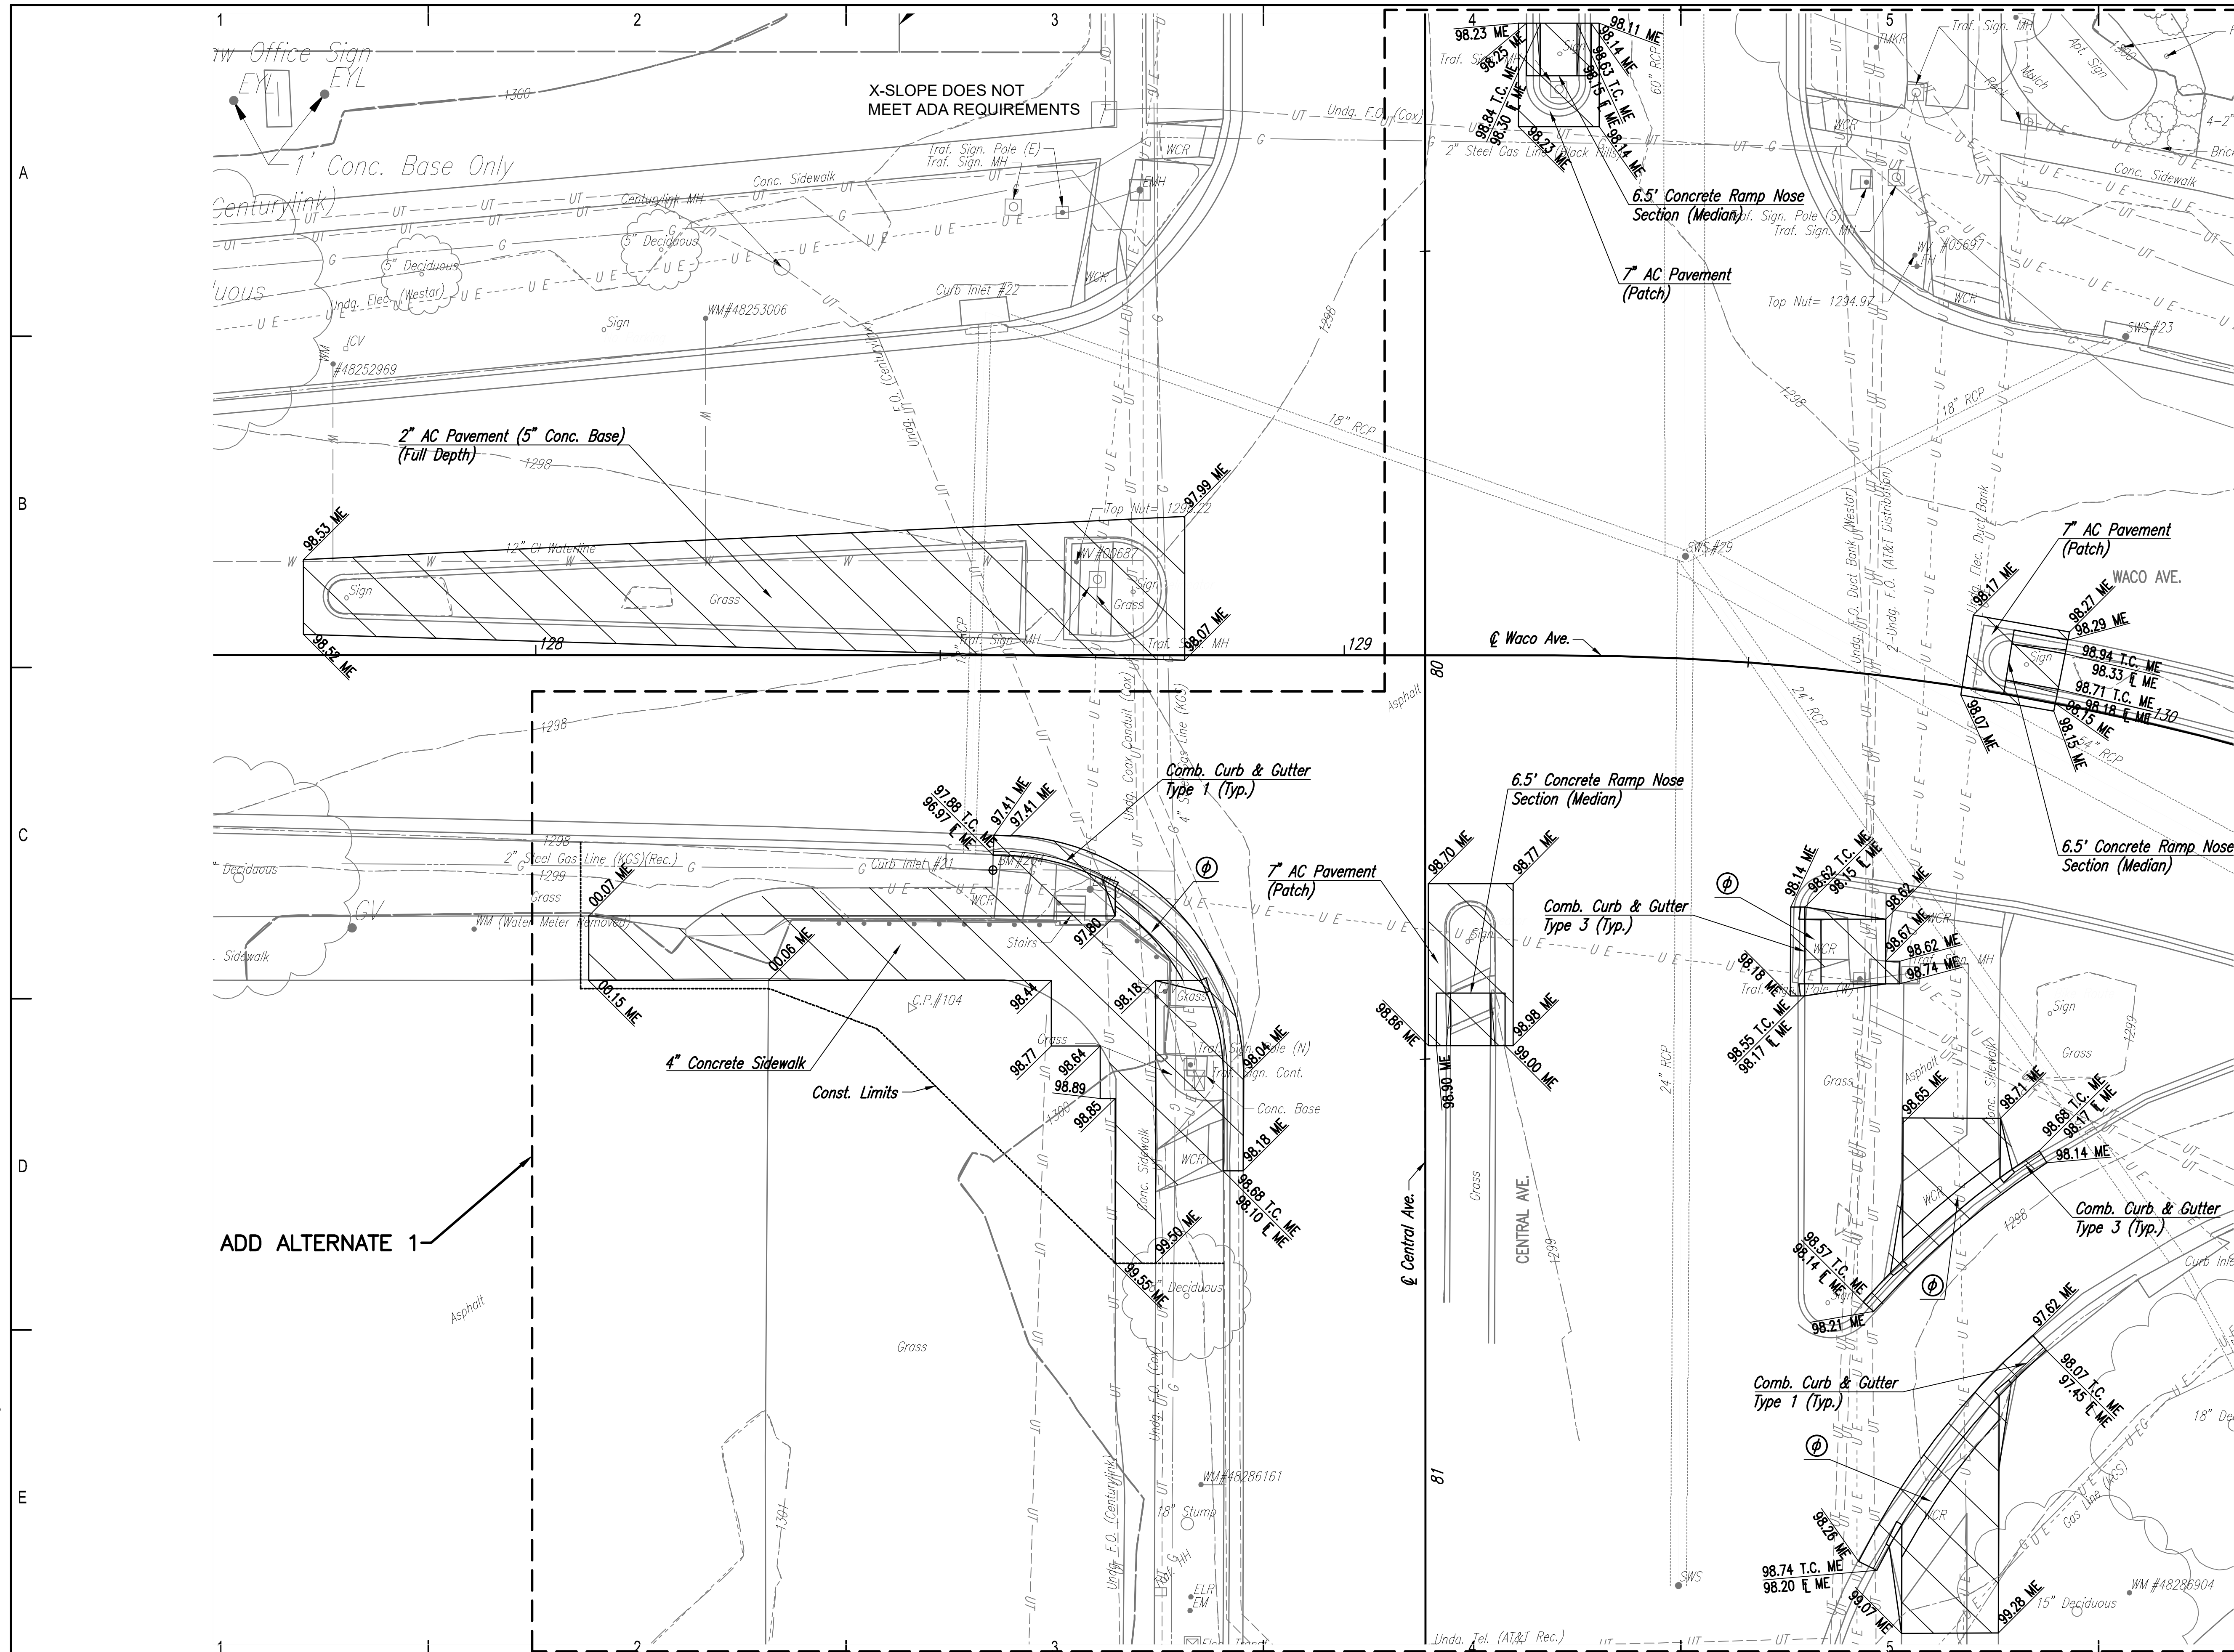

**PAVING IMPROVEMENTS**  
**WACO AVENUE FROM DOUGLAS TO CENTRAL**  
 GARY JANZEN, P.E. - CITY ENGINEER  
 CITY OF WICHITA PROJECT NO. 472-85496

**LEGEND**

- ME - Match Existing
- T.C. - Top of Curb
- [ ] - Flowline
- T.E. - Toe Elevation
- ⊕ - Wheelchair Ramp with Detectable Warning
- [ / ] - Pavement Removal

Issue:	
JOB NO.	187042-006
DATE	JUNE 2019
PM	BMM
DESIGNED BY	RJS, SAC
DRAWN BY	CP, BJS
CHECKED BY	BMM

WACO & CENTRAL PLAN