

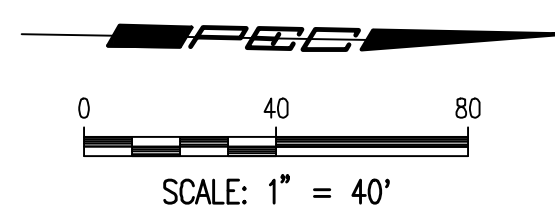


Saved 6-6-2019 7:09:27 PM by CP
 Plot Scale: 1" = 40'
 U:\Wichita-Civil\1817042\000\Drawings\1817042-006-36C-SIGNING & MARKING PLAN 2

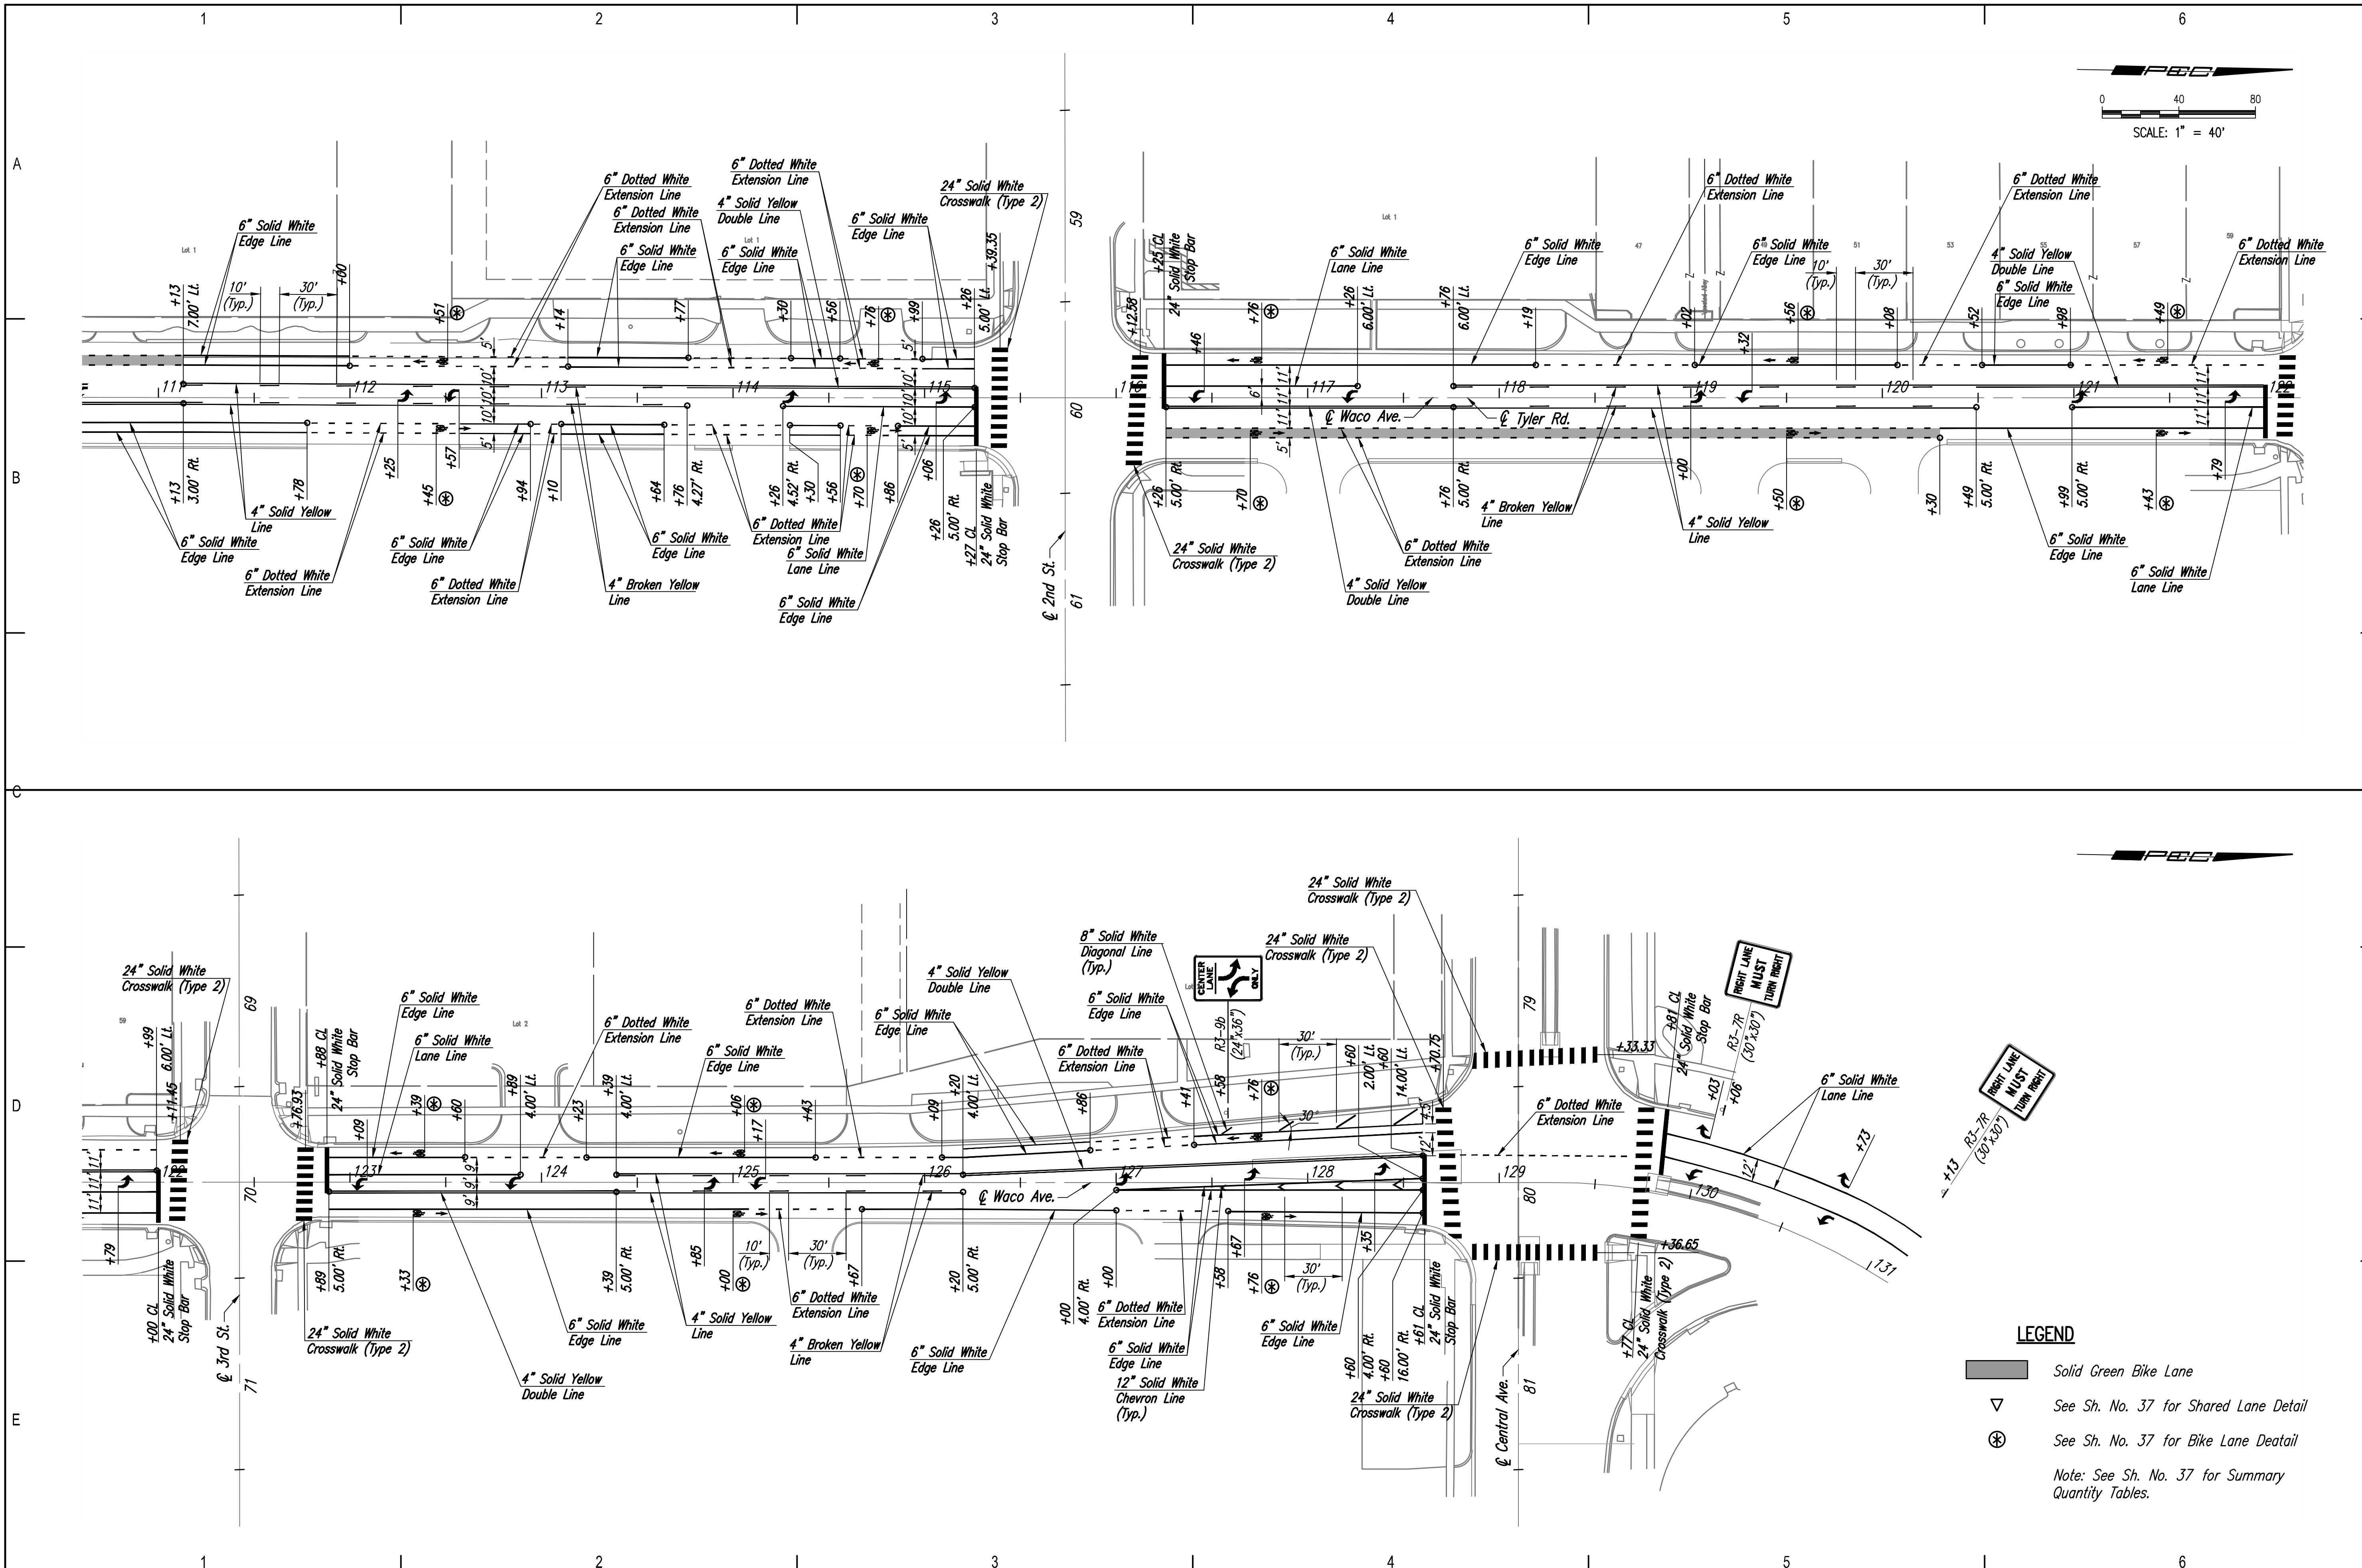

LEGEND

- Solid Green Bike Lane
 - See Sh. No. 37 for Shared Lane Detail
 - See Sh. No. 37 for Bike Lane Detail
- Note: See Sh. No. 37 for Summary Quantity Tables.

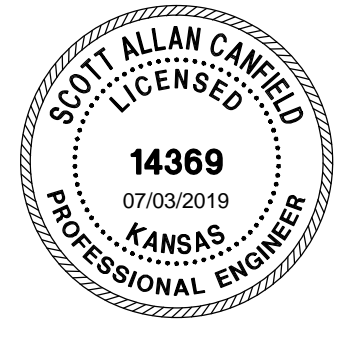

PAVING IMPROVEMENTS
 WACO AVENUE FROM DOUGLAS TO CENTRAL
 GARY JANZEN, P.E. - CITY ENGINEER
 CITY OF WICHITA PROJECT NO. 472-85496

Issue:	
JOB NO.	187042-006
DATE	JUNE 2019
PM	BMM
DESIGNED BY	RJS, SAC
DRAWN BY	CP, BJS
CHECKED BY	BMM

SIGNING & MARKING PLAN