
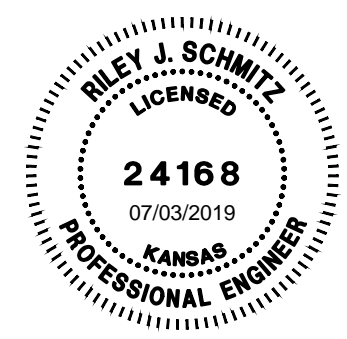


Saved 6-6-2019 1:43:49 PM by CP  
 Plot Scale 1:1 7-3-2019 1:39:52 PM by CARLOS PEREZ  
 U:\Wichita-Civil\01817042\000\Main\Trans\Drawings\187042-006-04C-COORDINATE GEOMETRY STA. 100

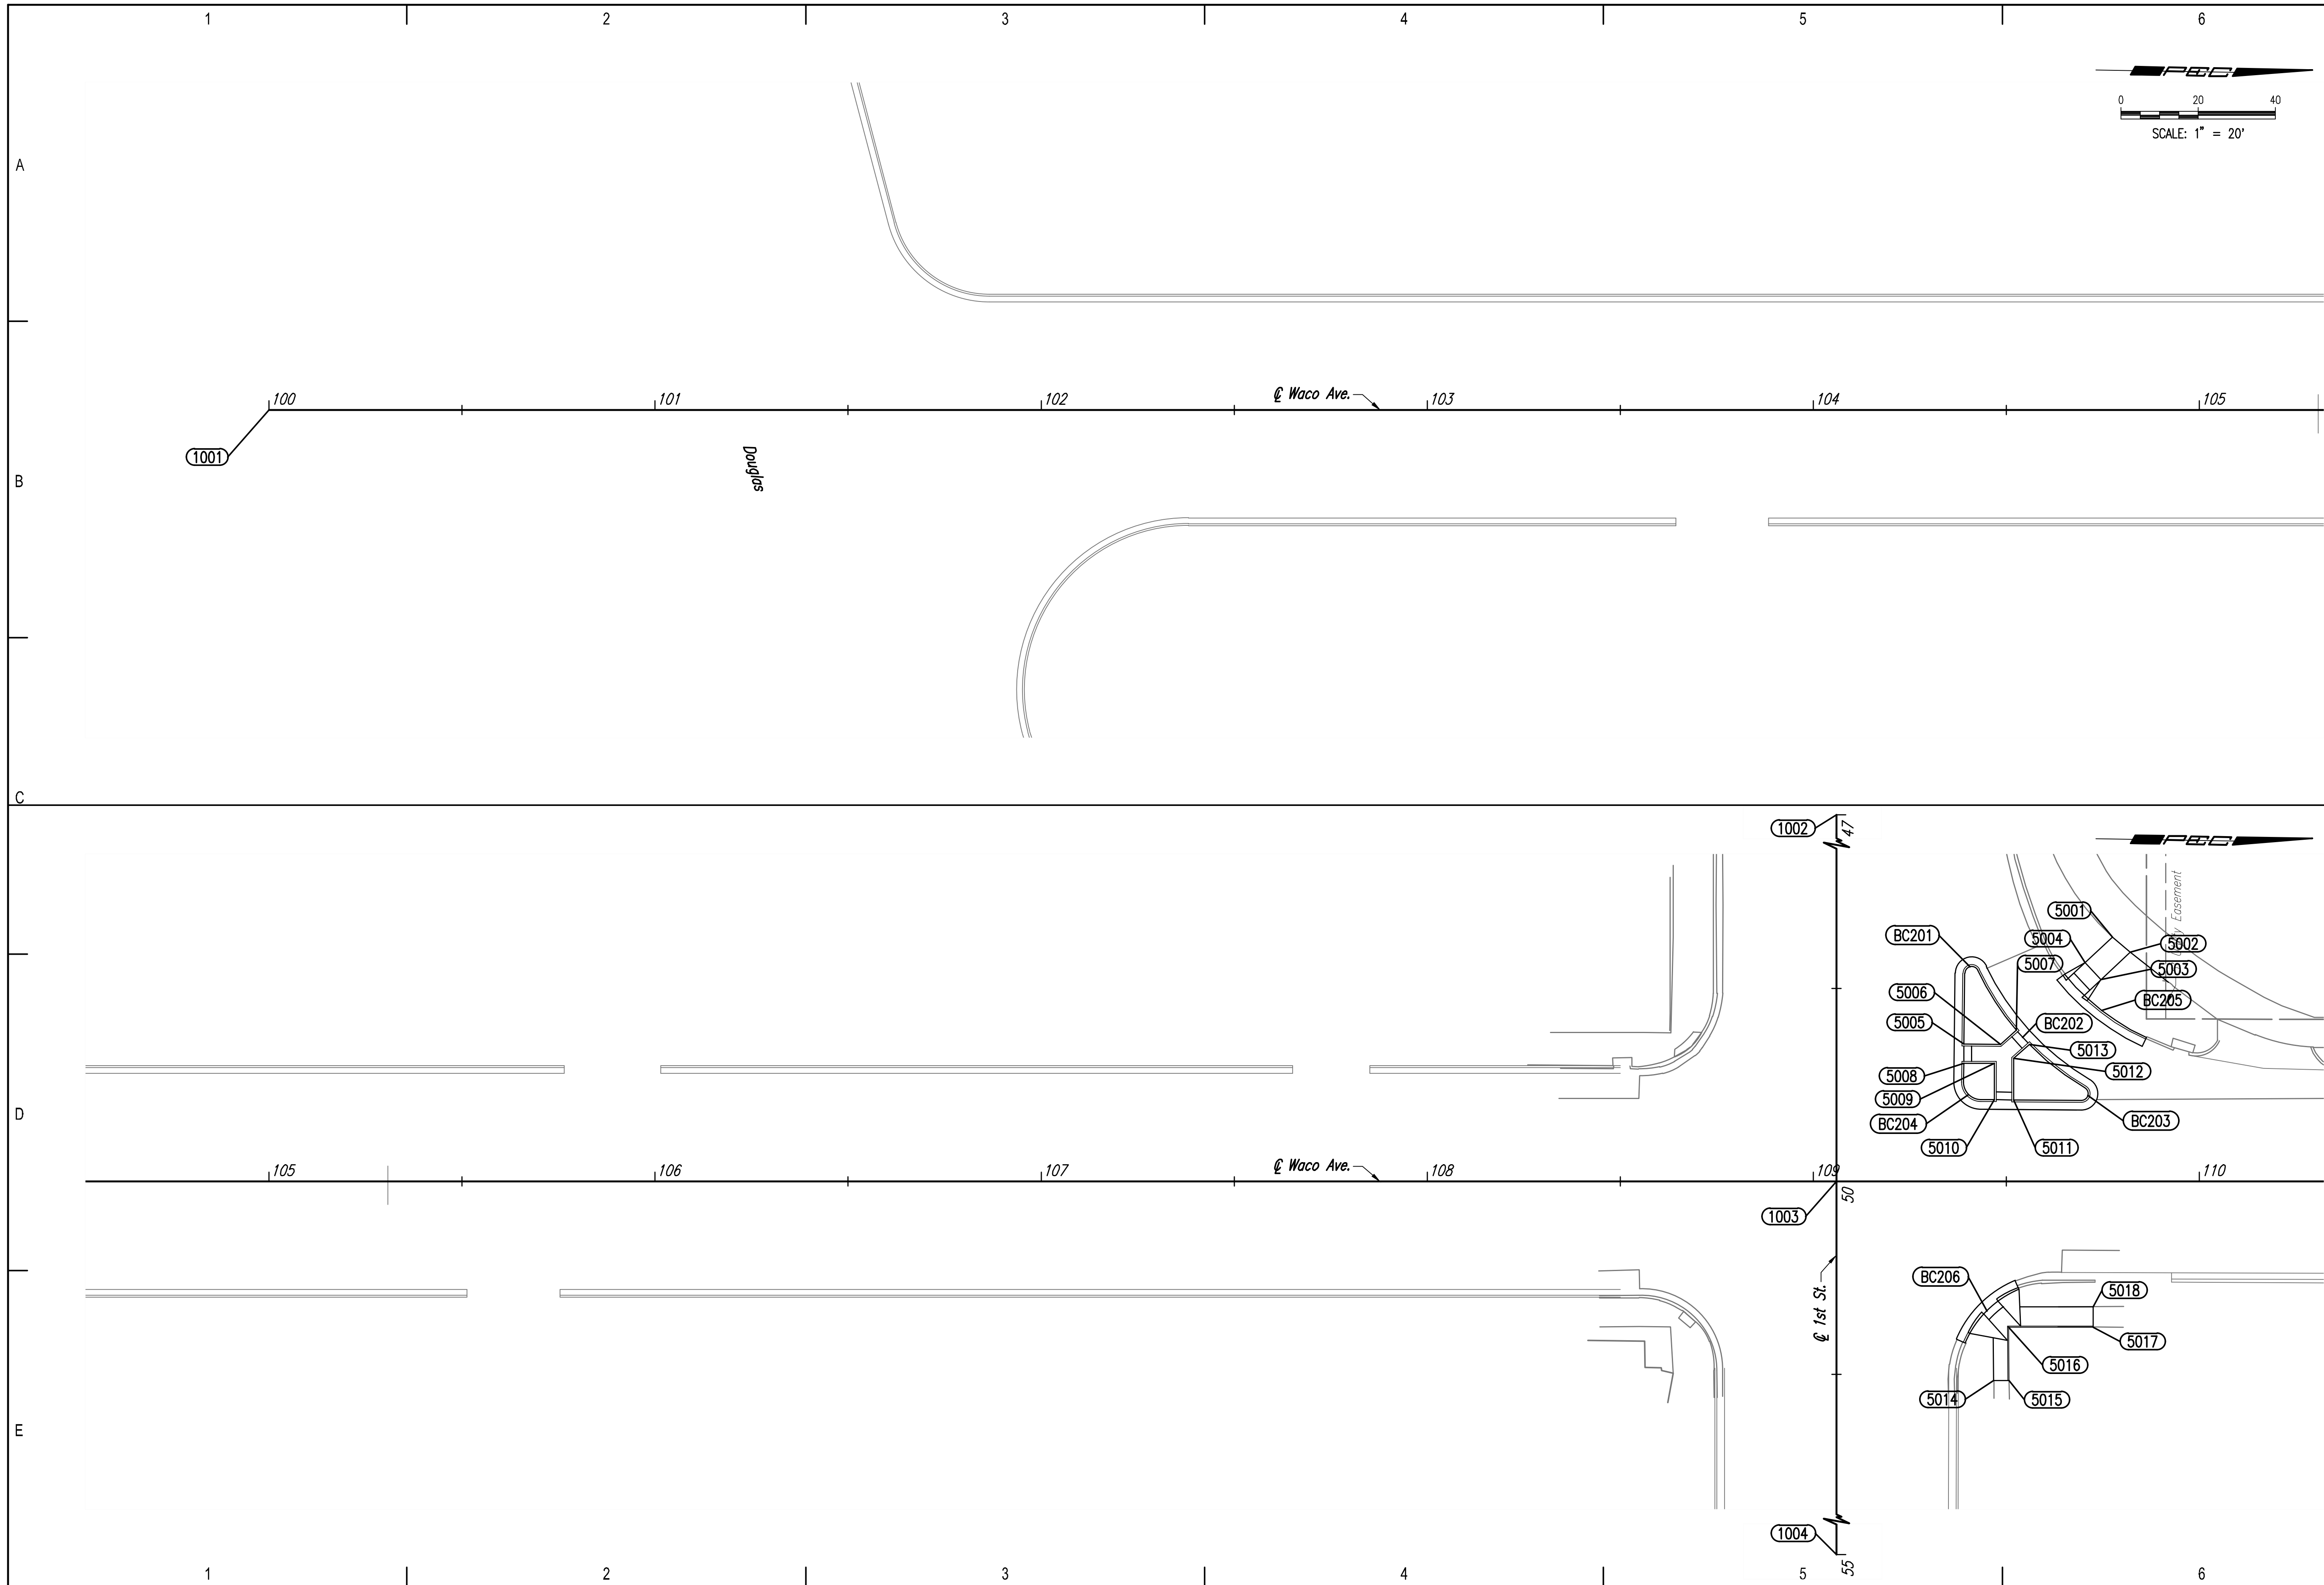

**PAVING IMPROVEMENTS**  
**WACO AVENUE FROM DOUGLAS TO CENTRAL**  
 GARY JANZEN, P.E. - CITY ENGINEER  
 CITY OF WICHITA PROJECT NO. 472-85496

Issue:	
JOB NO.	187042-006
DATE	JUNE 2019
PM	BMM
DESIGNED BY	RJS, SAC
DRAWN BY	CP, BJS
CHECKED BY	BMM
COORDINATE GEOMETRY PLAN STA. 100+00 TO STA. 110+00	
<b>04</b> 04 OF 48	