


Saved 6-6-2019 6:21:46 PM by SAC
 Plot Scale 1:1 7-3-2019 1:46:00 PM by CARLOS PEREZ
 U:\Wichita-Civil\0018167042\000MunTrans\Drawings\187042-006-40C-TRAFFIC DETOUR

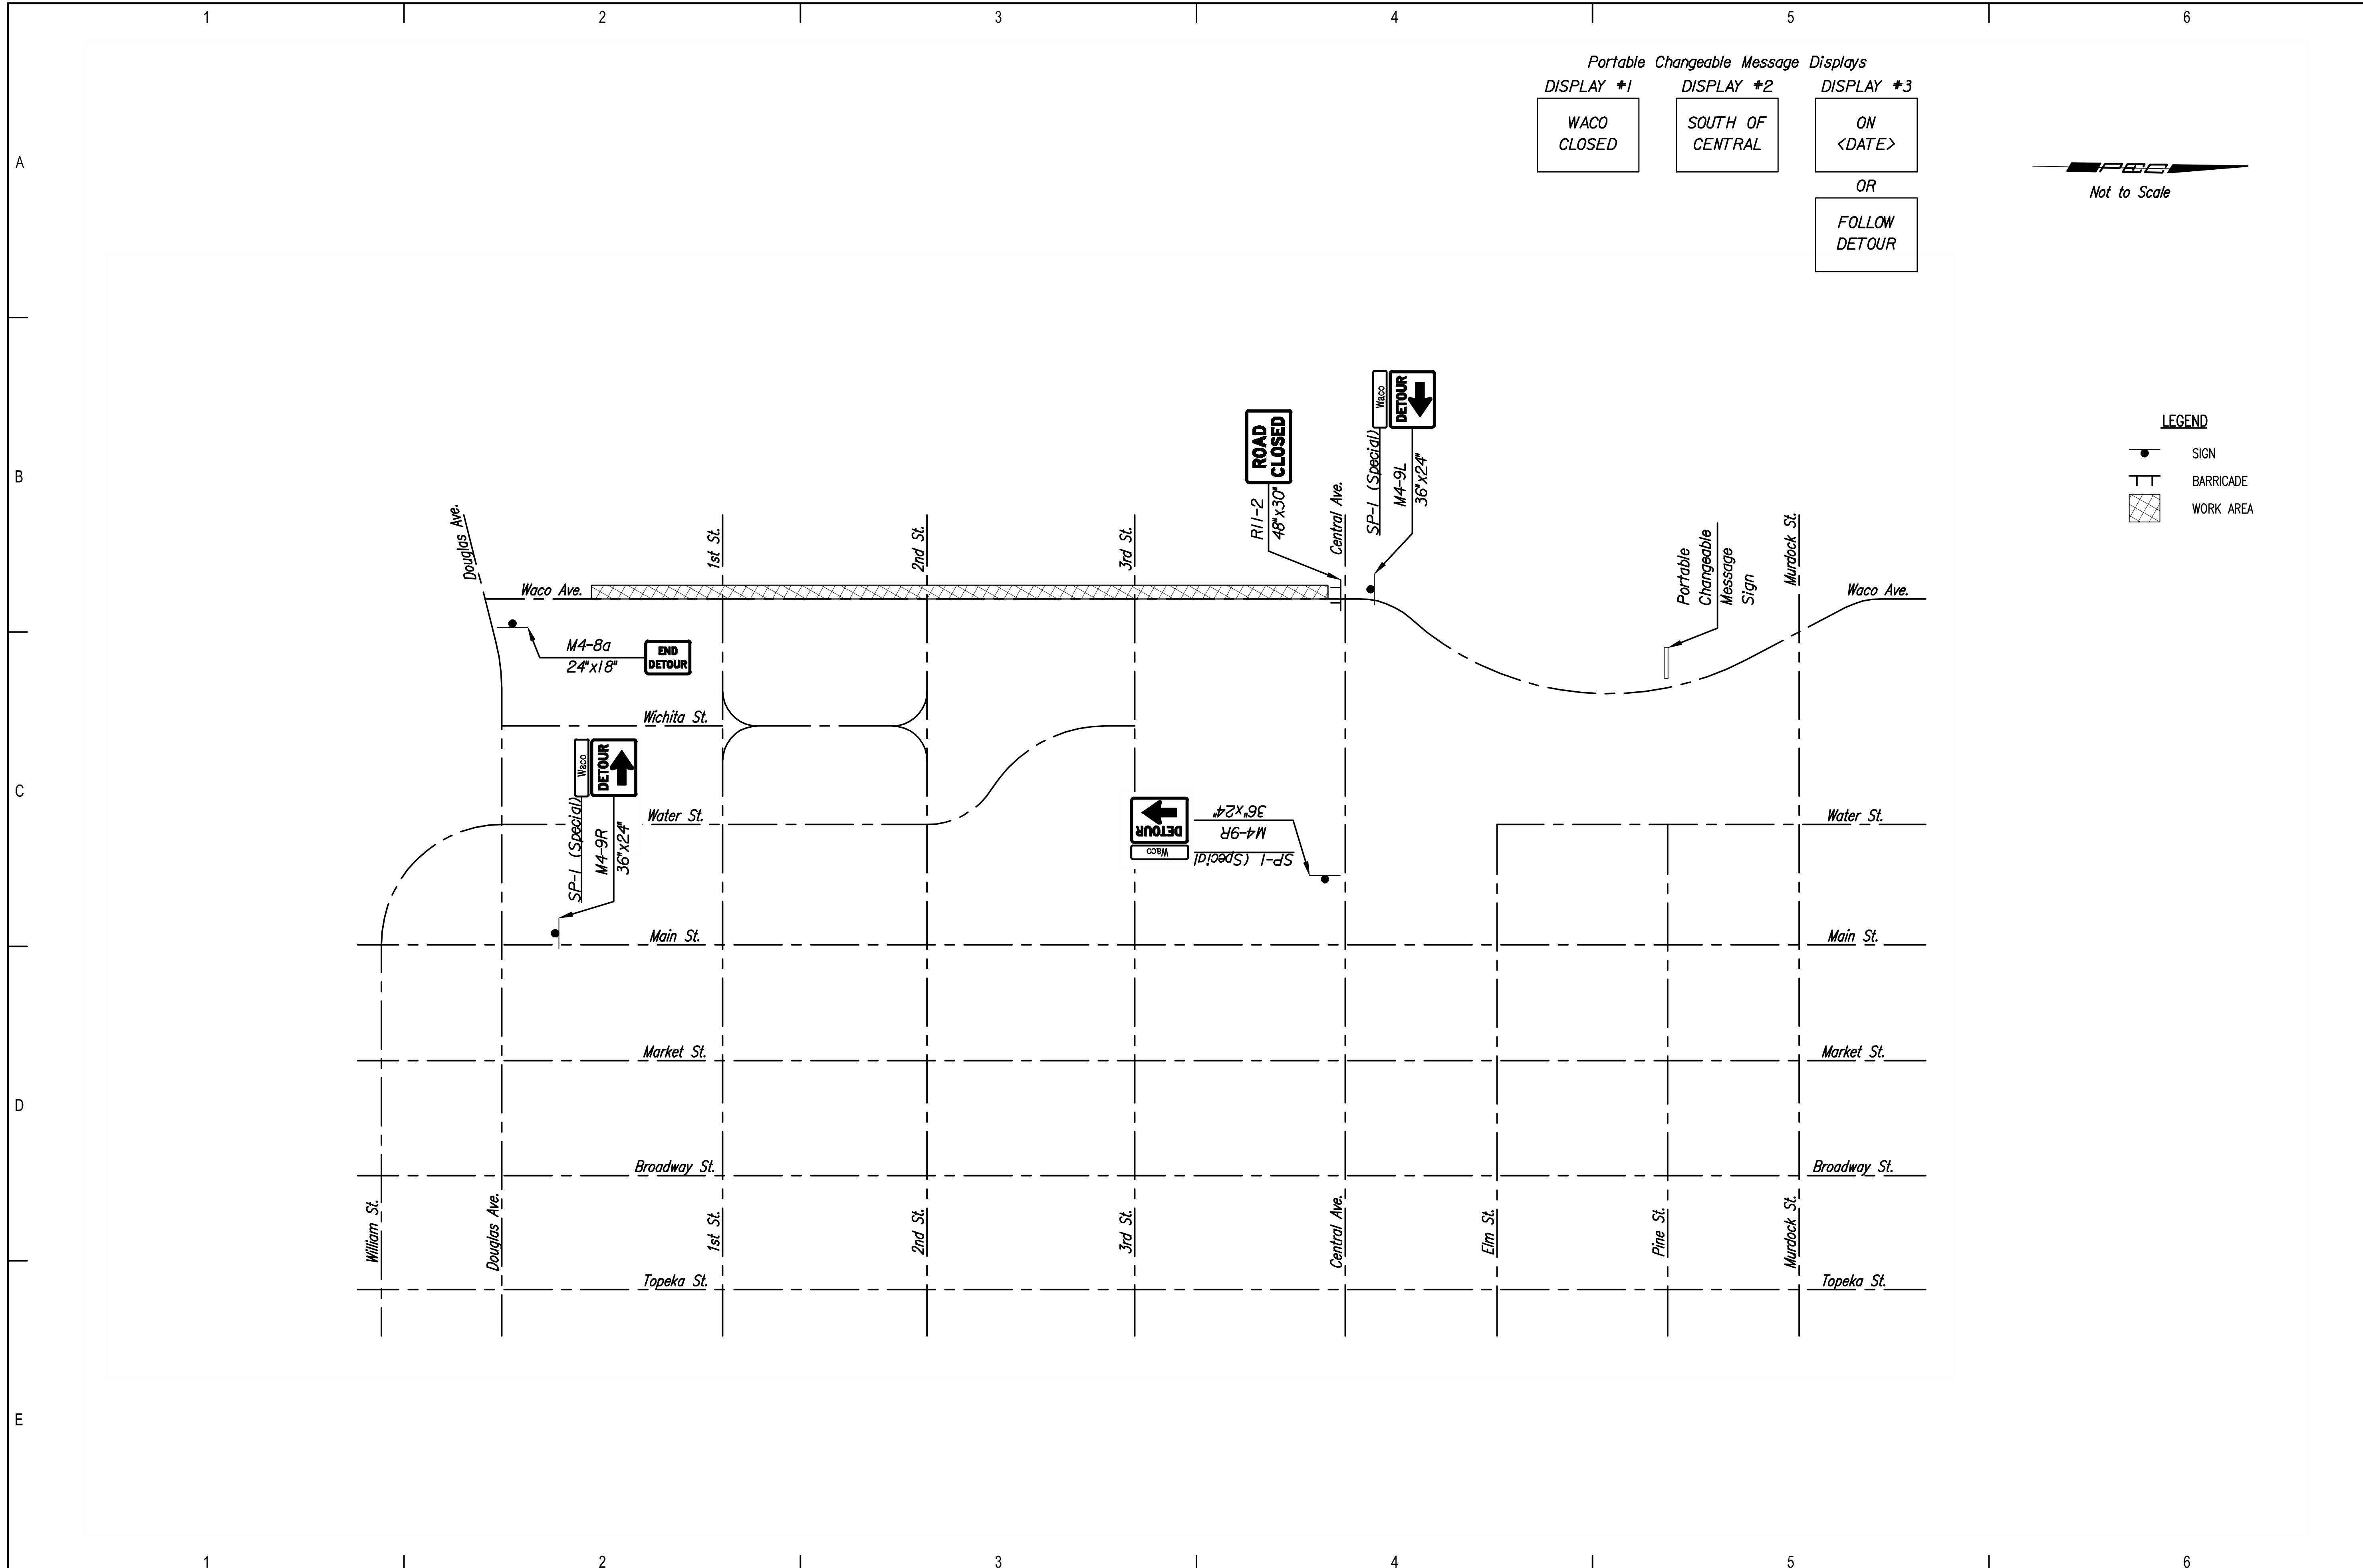

Portable Changeable Message Displays

DISPLAY #1	DISPLAY #2	DISPLAY #3
WACO CLOSED	SOUTH OF CENTRAL	ON <DATE>
OR		
FOLLOW DETOUR		



LEGEND

- SIGN
- BARRICADE
- WORK AREA



PAVING IMPROVEMENTS
 WACO AVENUE FROM DOUGLAS TO CENTRAL
 GARY JANZEN, P.E. - CITY ENGINEER
 CITY OF WICHITA PROJECT NO. 472-85496

Issue:	
JOB NO.	187042-006
DATE	JUNE 2019
PM	BMM
DESIGNED BY	RJS, SAC
DRAWN BY	CP, BJS
CHECKED BY	BMM