


W:\2019\PROJECTS\171010567\_COV\_STRYKER\_170567\_CAD\SHOTS\06\_CIVIL\_NORTH\_PARKING\1757\_BUBBLE\_MAP.DWG

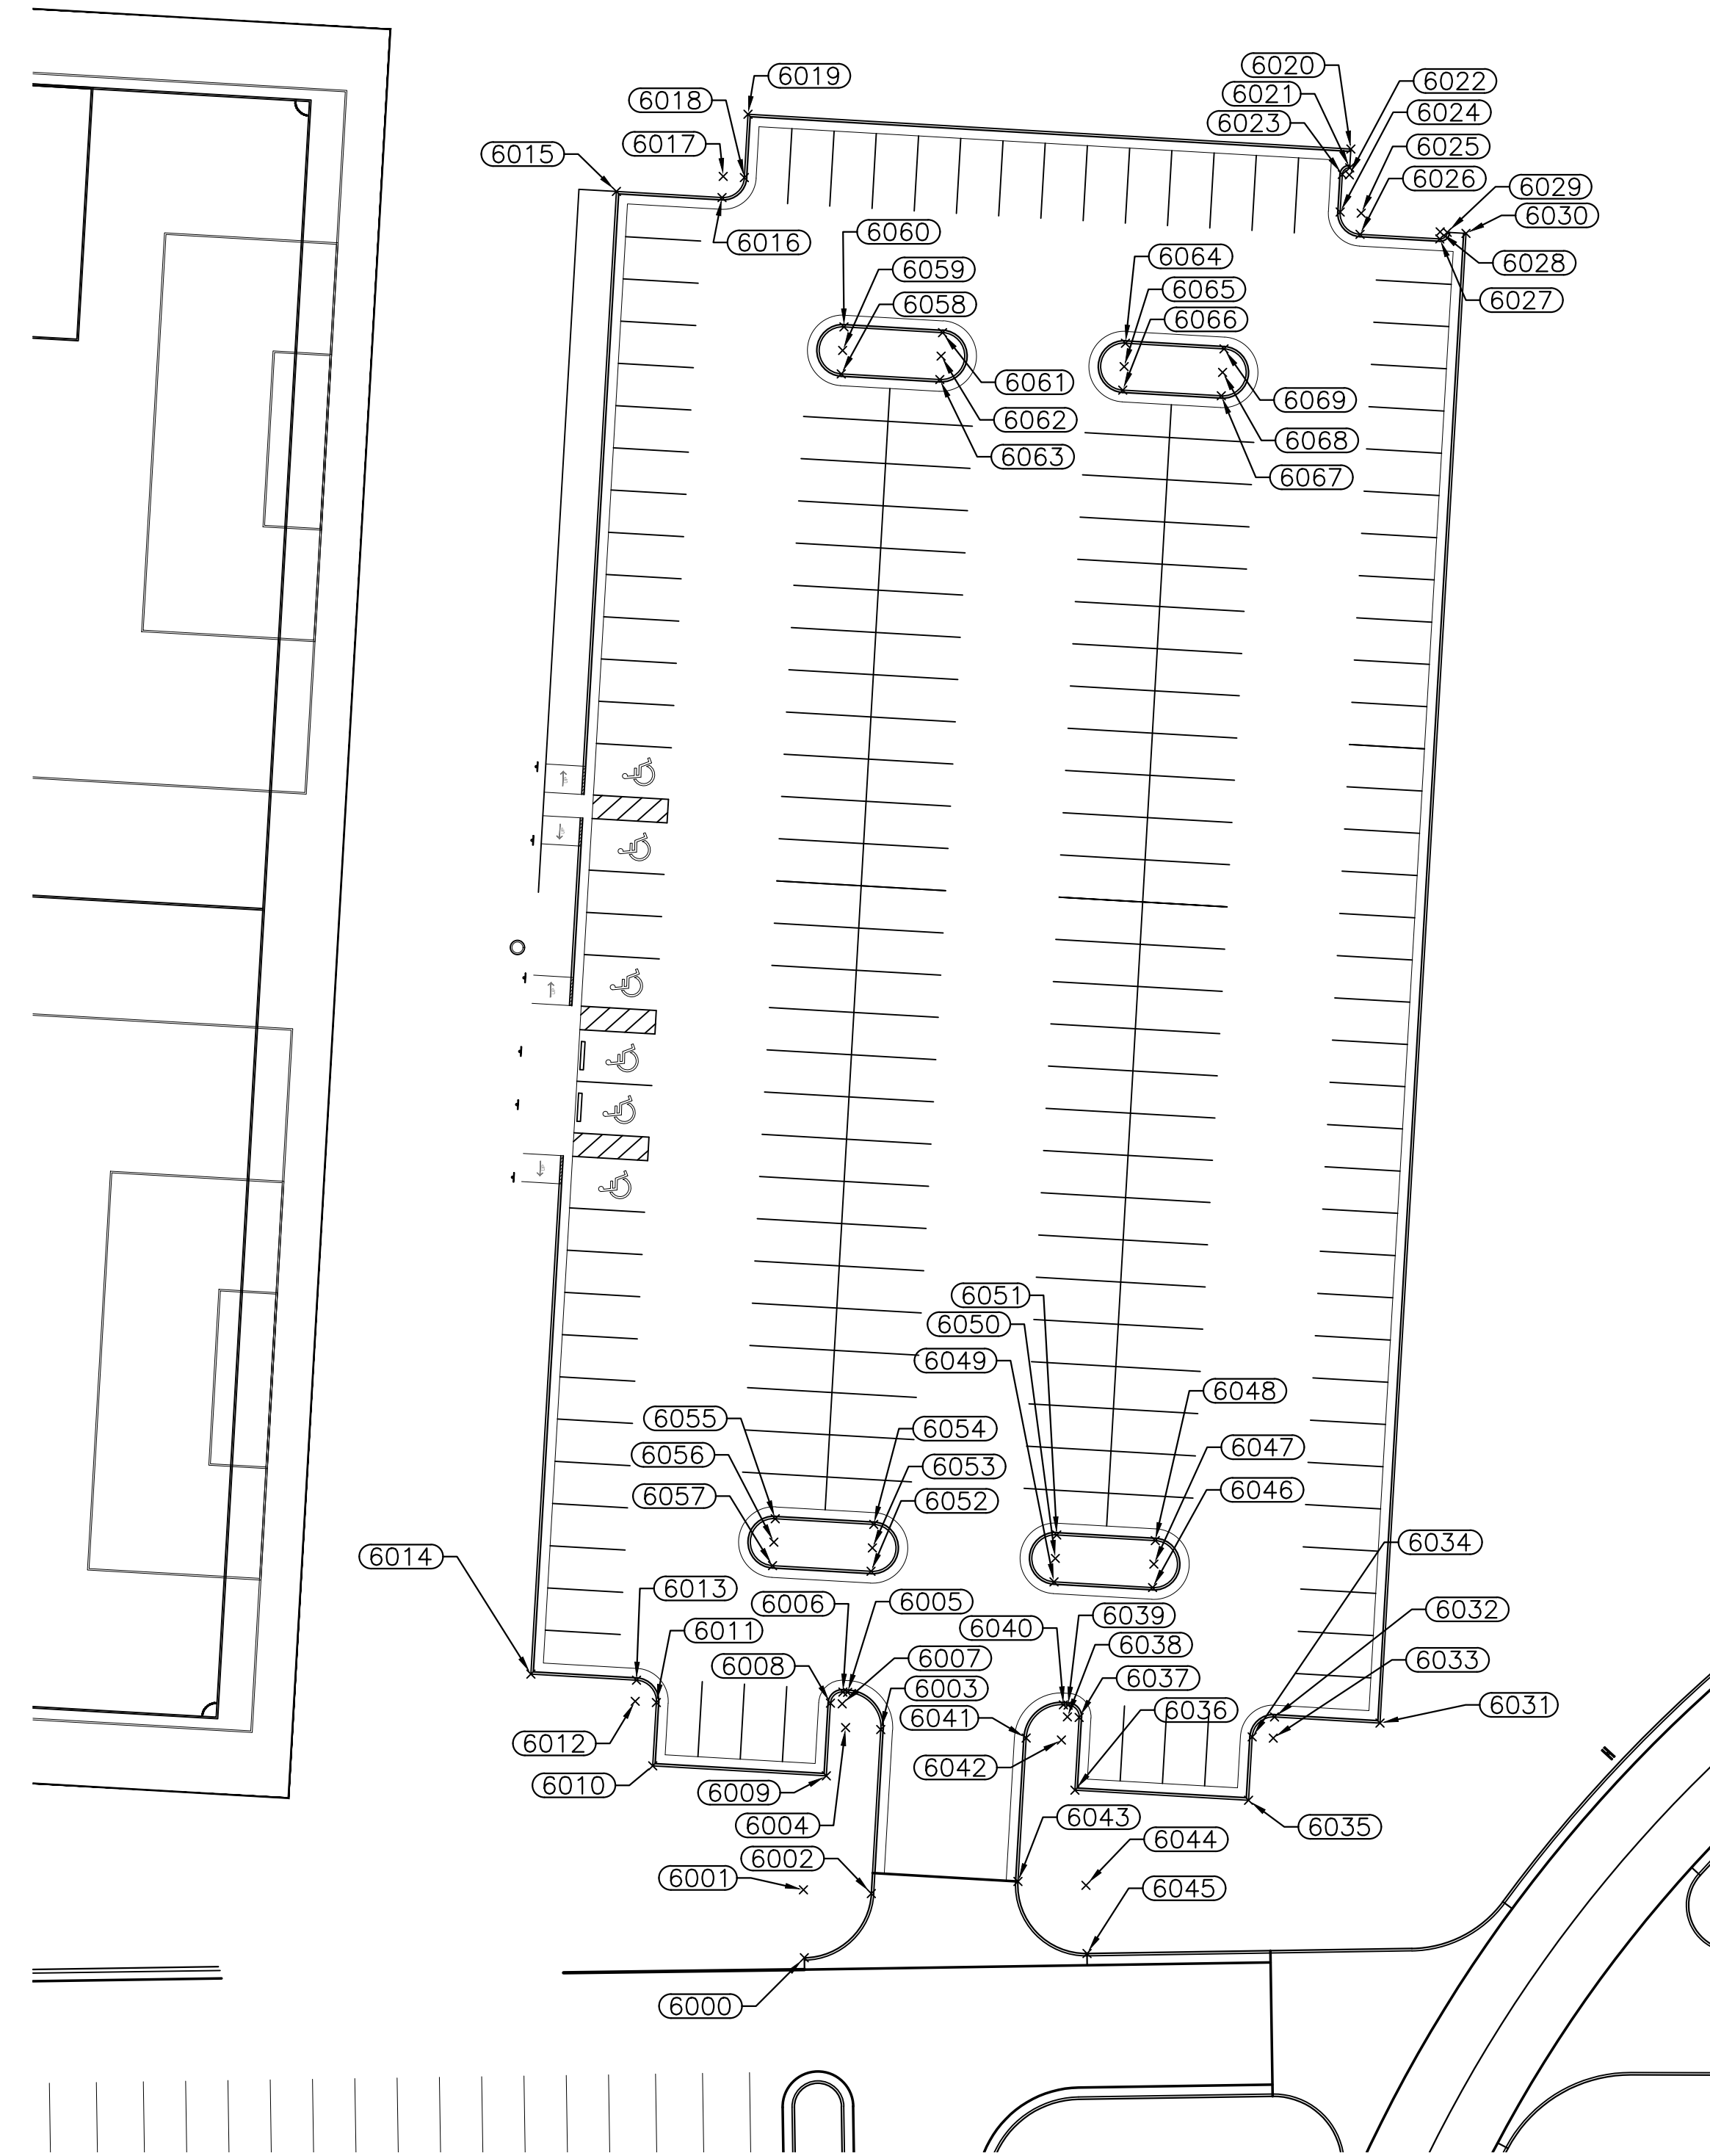

PAVING POINTS			
Point #	Northing	Easting	Desc.
6000	1705090.506	1684211.039	BC-RET
6001	1705104.959	1684210.856	RAD
6002	1705104.150	1684225.293	BC-RET
6003	1705139.051	1684227.306	BC-RET
6004	1705139.483	1684219.818	RAD
6005	1705146.971	1684220.250	BC-RET
6006	1705147.029	1684219.247	BC-RET
6007	1705144.533	1684219.104	RAD
6008	1705144.677	1684216.608	BC-RET
6009	1705129.203	1684215.715	BC-RET
6010	1705131.334	1684178.777	BC-RET
6011	1705144.811	1684179.554	BC-RET
6012	1705145.070	1684175.062	RAD
6013	1705149.563	1684175.321	BC-RET
6014	1705150.859	1684152.858	BC-RET
6015	1705466.334	1684171.059	BC-RET
6016	1705465.038	1684193.521	BC-RET
6017	1705469.531	1684193.780	RAD
6018	1705469.272	1684198.273	BC-RET
6019	1705482.749	1684199.051	BC-RET
6020	1705475.348	1684327.337	BC-RET
6021	1705471.355	1684327.107	BC-RET
6022	1705469.857	1684327.020	RAD
6023	1705469.944	1684325.523	BC-RET
6024	1705461.957	1684325.062	BC-RET
6025	1705461.698	1684329.555	RAD
6026	1705457.205	1684329.296	BC-RET
6027	1705456.226	1684346.267	BC-RET
6028	1705457.724	1684346.354	RAD
6029	1705457.637	1684347.851	BC-RET
6030	1705457.407	1684351.845	BC-RET
6031	1705140.434	1684333.558	BC-RET
6032	1705141.730	1684311.095	BC-RET
6033	1705137.237	1684310.836	RAD
6034	1705137.497	1684306.344	BC-RET
6035	1705124.019	1684305.566	BC-RET
6036	1705126.150	1684268.627	BC-RET
6037	1705141.624	1684269.520	BC-RET
6038	1705141.768	1684267.024	RAD
6039	1705144.264	1684267.167	BC-RET
6040	1705144.322	1684266.174	BC-RET
6041	1705137.266	1684258.255	BC-RET
6042	1705136.834	1684265.742	RAD
6043	1705106.744	1684256.494	BC-RET
6044	1705105.909	1684270.970	RAD
6045	1705091.411	1684271.192	BC-RET
6046	1705169.271	1684285.138	BC-RET
6047	1705174.262	1684285.426	RAD
6048	1705179.254	1684285.714	BC-RET
6049	1705170.480	1684264.173	BC-RET
6050	1705175.472	1684264.461	RAD
6051	1705180.464	1684264.749	BC-RET
6052	1705172.726	1684225.238	BC-RET
6053	1705177.718	1684225.526	RAD
6054	1705182.710	1684225.814	BC-RET
6055	1705183.919	1684204.849	BC-RET
6056	1705178.928	1684204.561	RAD
6057	1705173.936	1684204.273	BC-RET
6058	1705427.514	1684218.902	BC-RET
6059	1705432.506	1684219.190	RAD
6060	1705437.498	1684219.478	BC-RET
6061	1705436.288	1684240.443	BC-RET
6062	1705431.296	1684240.155	RAD
6063	1705426.305	1684239.867	BC-RET
6064	1705434.042	1684279.378	BC-RET
6065	1705429.050	1684279.091	RAD
6066	1705424.059	1684278.803	BC-RET
6067	1705422.849	1684299.768	BC-RET
6068	1705427.841	1684300.056	RAD
6069	1705432.832	1684300.344	BC-RET



PAVING, LANDSCAPE, AND LIGHTING  
**STRYKER SPORTS**  
 WICHITA, KANSAS

©2019  
 MKEC Engineering  
 All Rights Reserved  
 www.mkec.com  
 These drawings and their contents, including, but not limited to, all concepts, designs, & ideas are the exclusive property of MKEC Engineering (MKEC), and may not be used or reproduced in any way without the express consent of MKEC.

**BUBBLE MAP**

PROJECT NO.	1701010567	
DATE	OCT. 28, 2019	
SCALE	1"=30'	
DESIGNED	RKO	
DRAWN	DM	
CHECKED	MAB	
NO.	REVISION	DATE
0	IFC	10-28-19