
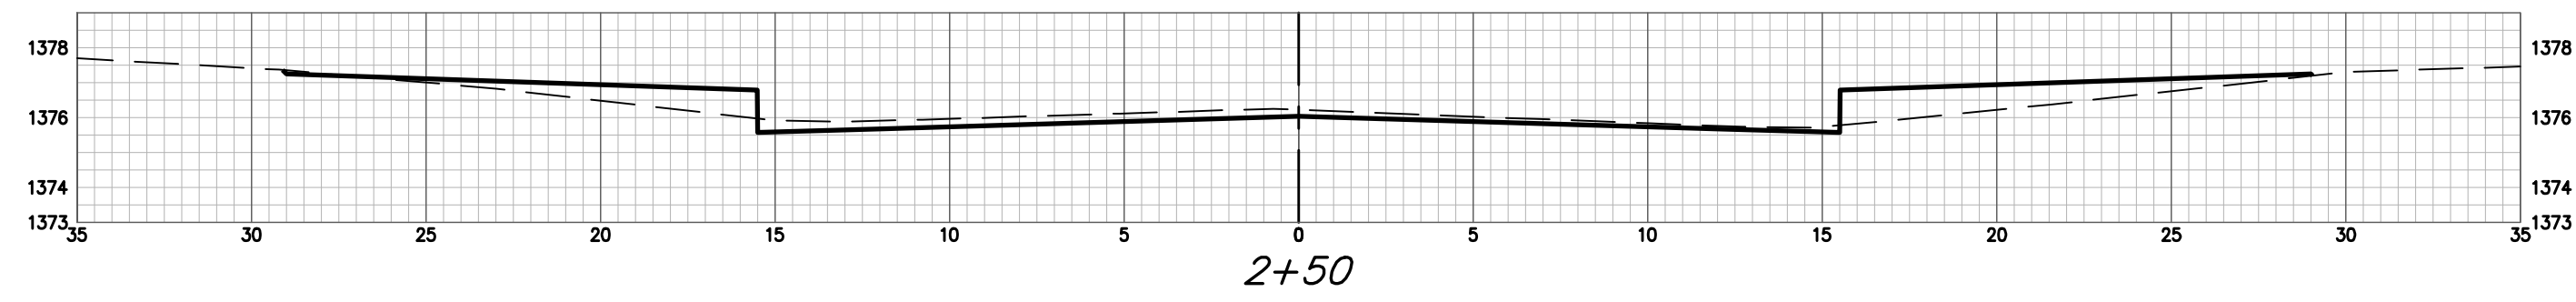
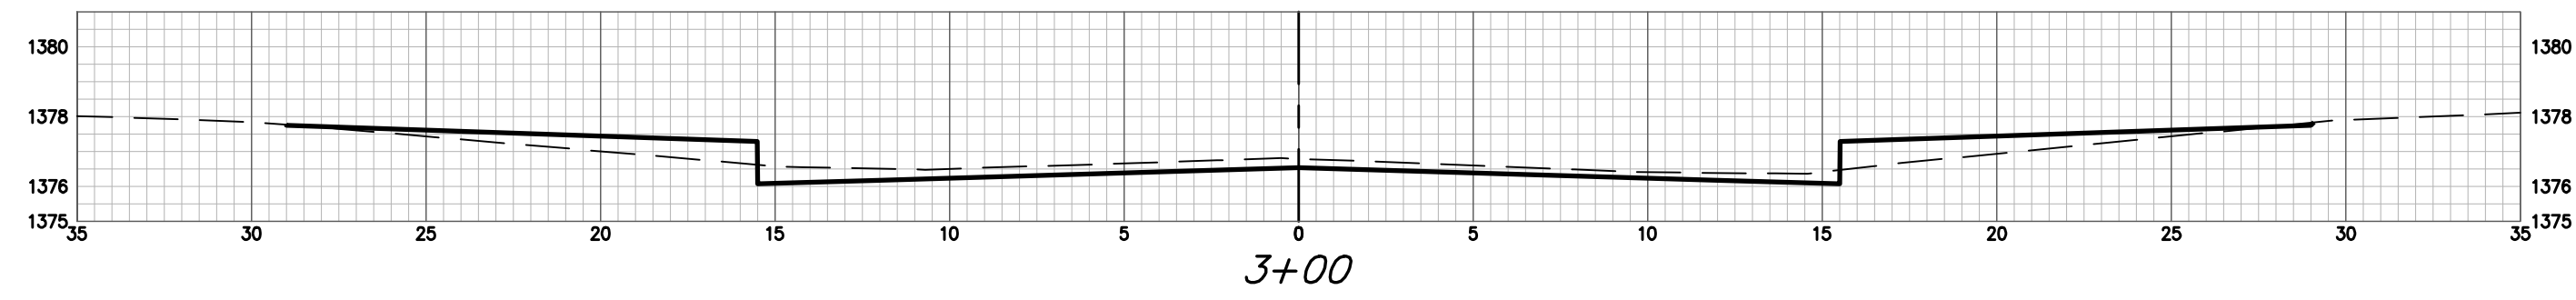
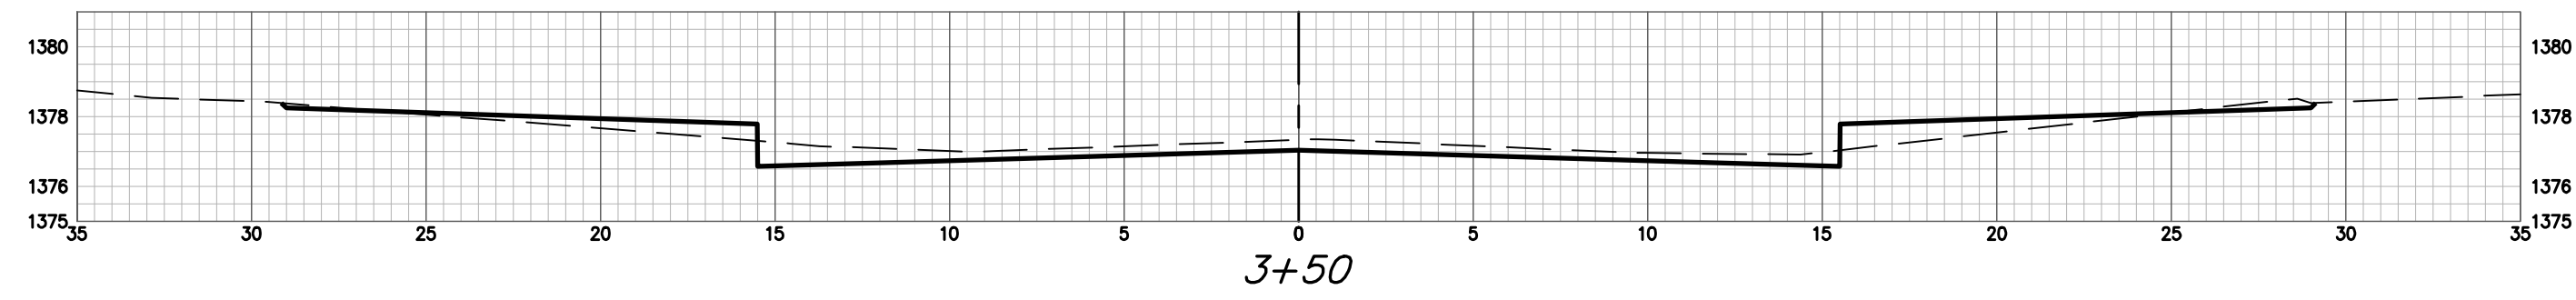
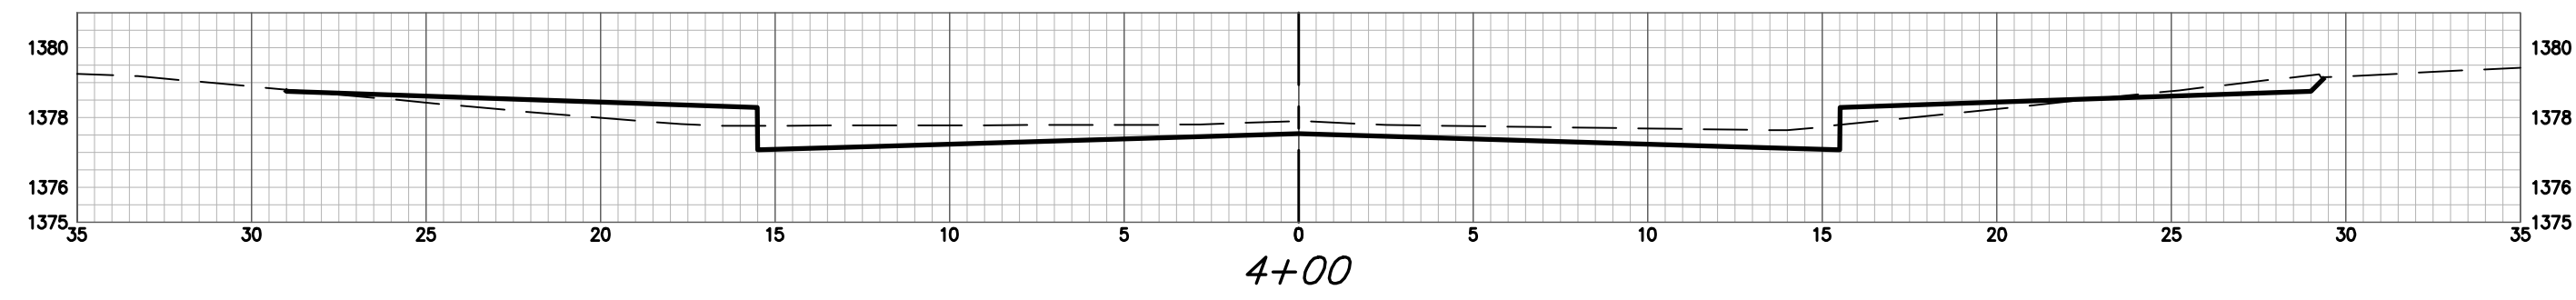
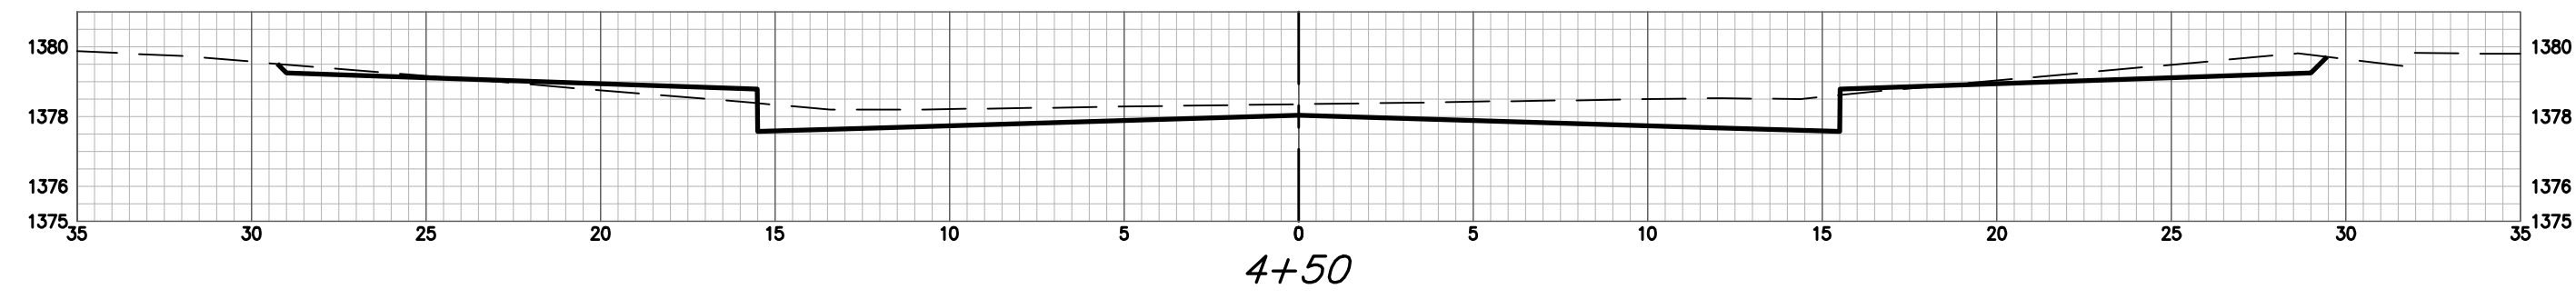


34TH CT S (LOTS 1-13) CY Excavation (unadjusted)				34TH CT S (LOTS 1-13) CY Compacted Fill (unadjusted)				34TH CT S (LOTS 1-13) CY Loose Fill (unadjusted)			
Station	Area	Volume	Total	Station	Area	Volume	Total	Station	Area	Volume	Total
-0+50	0.00	0.00	0.00	-0+50	0.00	0.00	0.00	-0+50	0.00	0.00	0.00
-0+35	28.23	7.84	7.84	-0+35	0.00	0.00	0.00	-0+35	1.85	0.51	0.51
-0+15	47.16	27.92	35.77	-0+15	0.00	0.00	0.00	-0+15	2.64	1.66	2.18
0+00	21.65	19.11	54.88	0+00	1.46	0.40	0.40	0+00	3.45	1.69	3.87
0+24.99	7.94	13.70	68.58	0+24.99	1.75	1.48	1.89	0+24.99	8.22	5.40	9.27
0+50	1.25	4.26	72.83	0+50	2.62	2.02	3.91	0+50	25.76	15.74	25.00
1+00	0.41	1.54	74.38	1+00	2.25	4.51	8.42	1+00	25.03	47.03	72.04
1+50	0.56	0.90	75.27	1+50	0.80	2.83	11.25	1+50	18.38	40.19	112.23
2+00	2.52	2.84	78.11	2+00	0.00	0.74	11.99	2+00	13.94	29.92	142.15
2+50	5.79	7.69	85.80	2+50	0.00	0.00	11.99	2+50	11.75	23.78	165.93
3+00	8.18	12.94	98.74	3+00	0.00	0.00	11.99	3+00	9.24	19.43	185.36
3+50	10.33	17.14	115.89	3+50	0.00	0.00	11.99	3+50	6.15	14.25	199.61
4+00	15.58	24.00	139.88	4+00	0.00	0.00	11.99	4+00	6.14	11.38	210.98
4+50	21.12	33.98	173.86	4+50	0.00	0.00	11.99	4+50	1.92	7.46	218.45
4+80	0.00	11.73	185.60	4+80	0.00	0.00	11.99	4+80	0.00	1.07	219.51

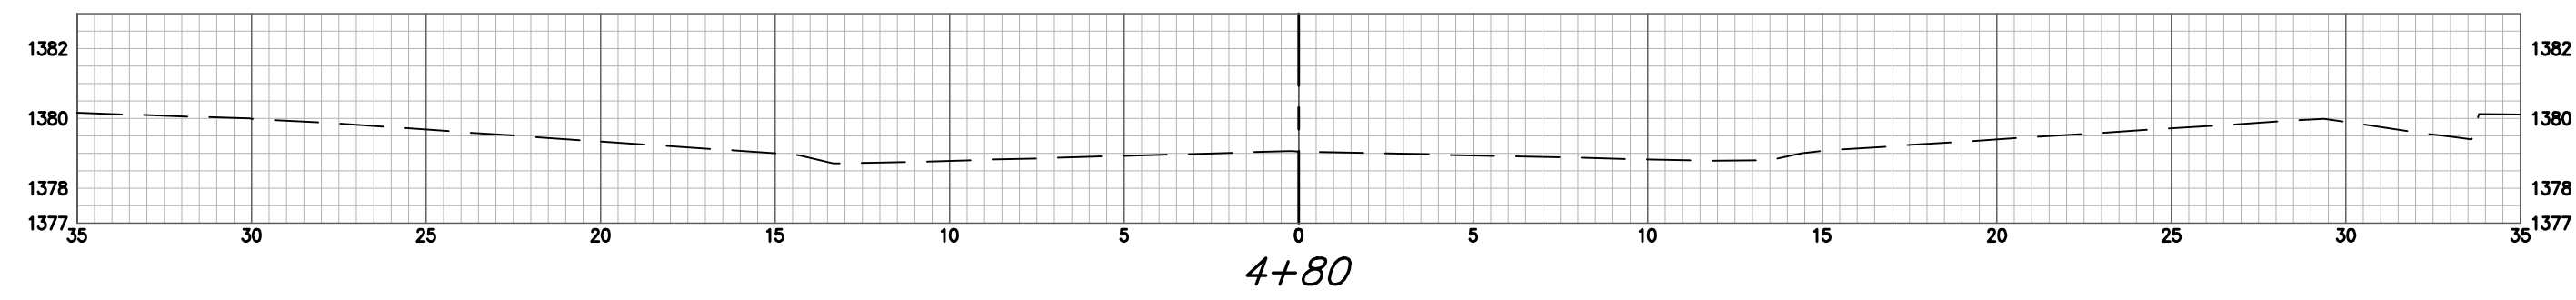

34TH COURT SOUTH (LOTS 1-13)